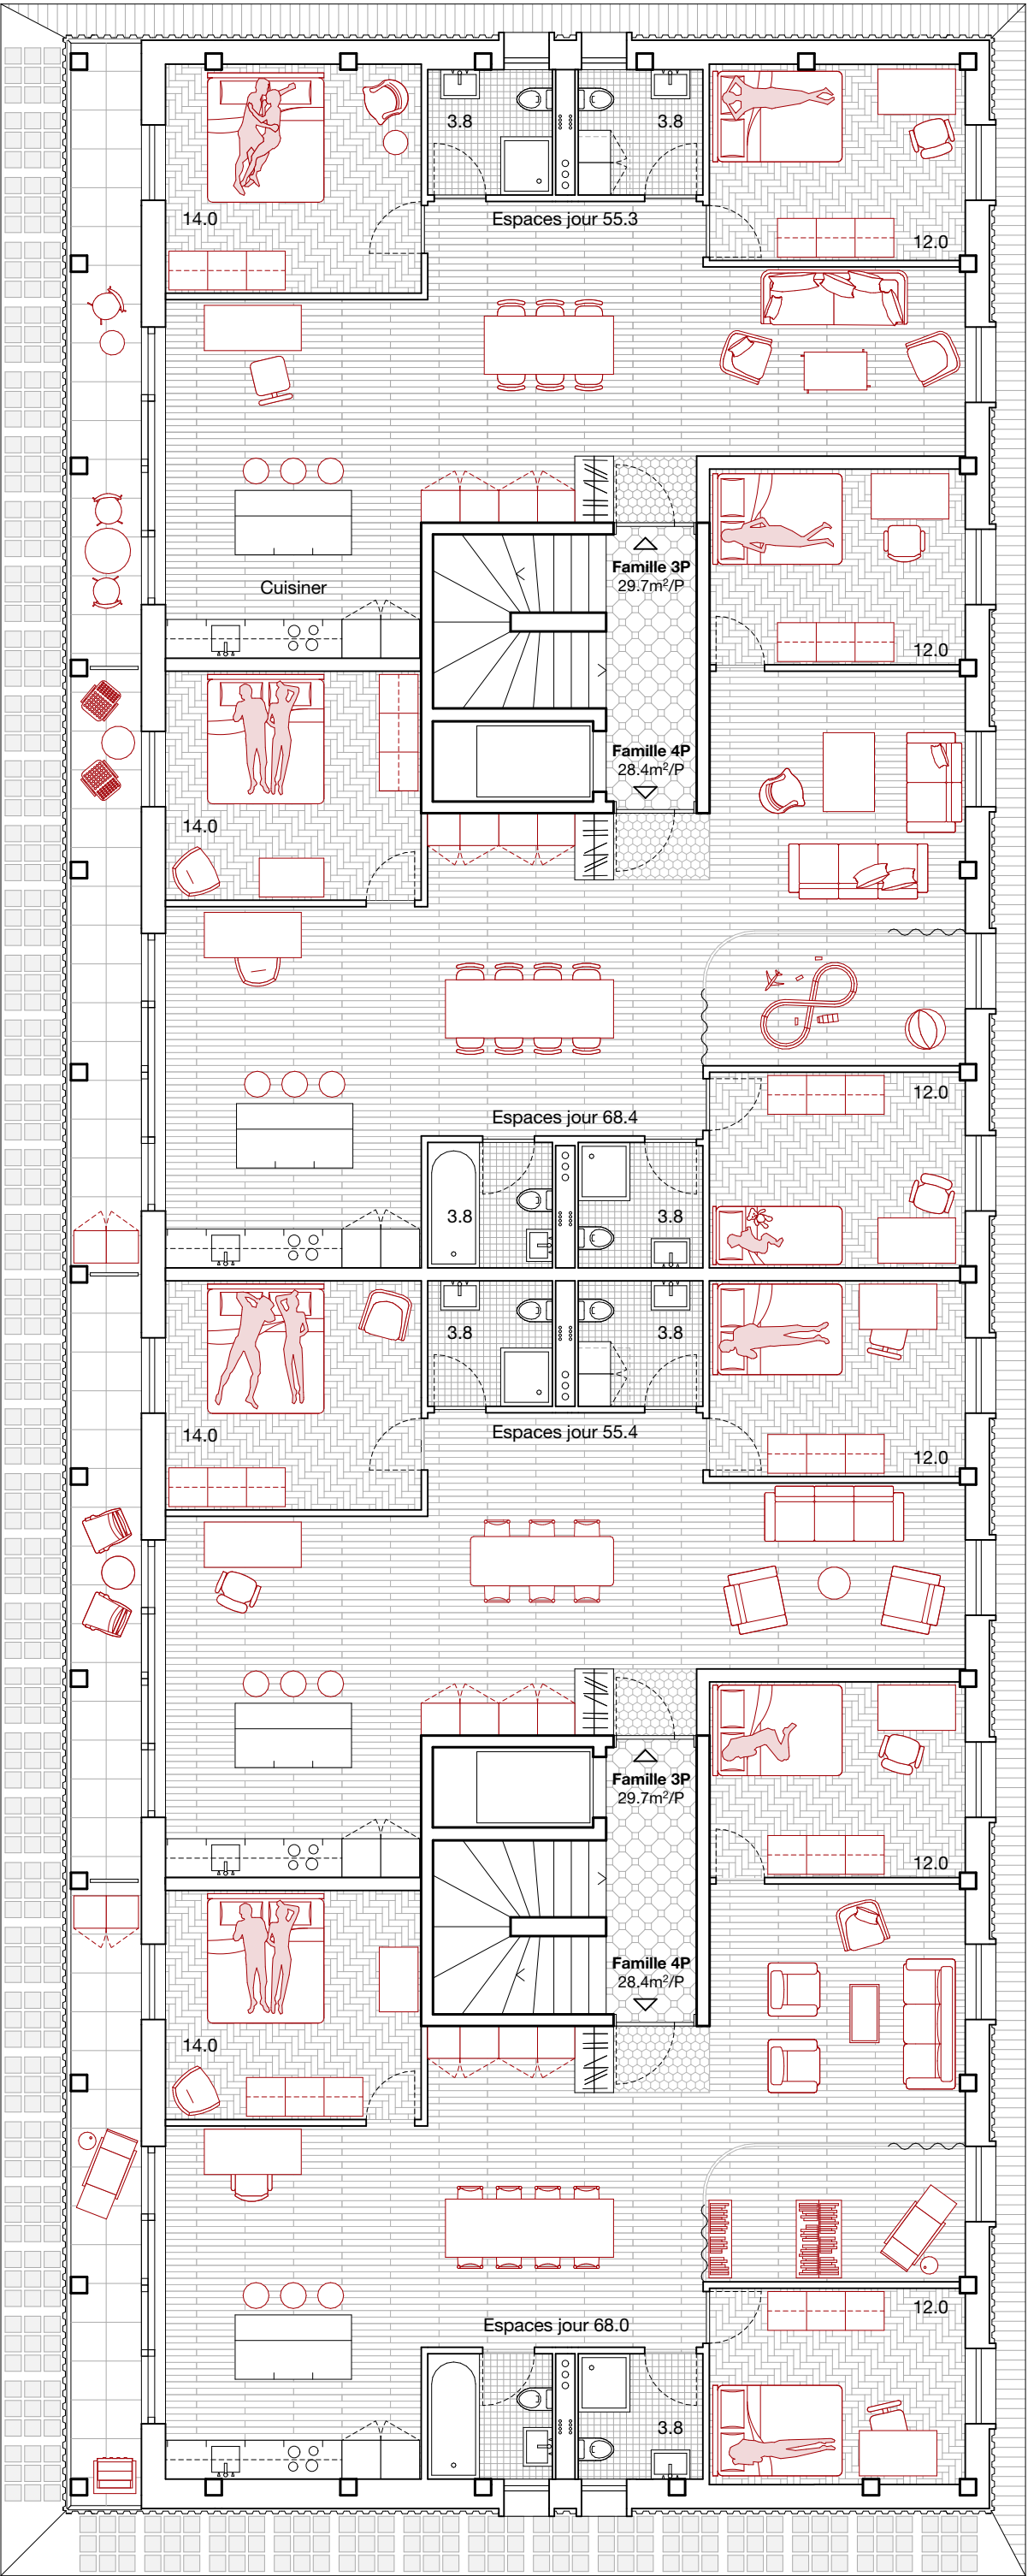


PLAN

ÉTAGE + 4-5 & 6-7 | 1:100

0 2,5m 5m