


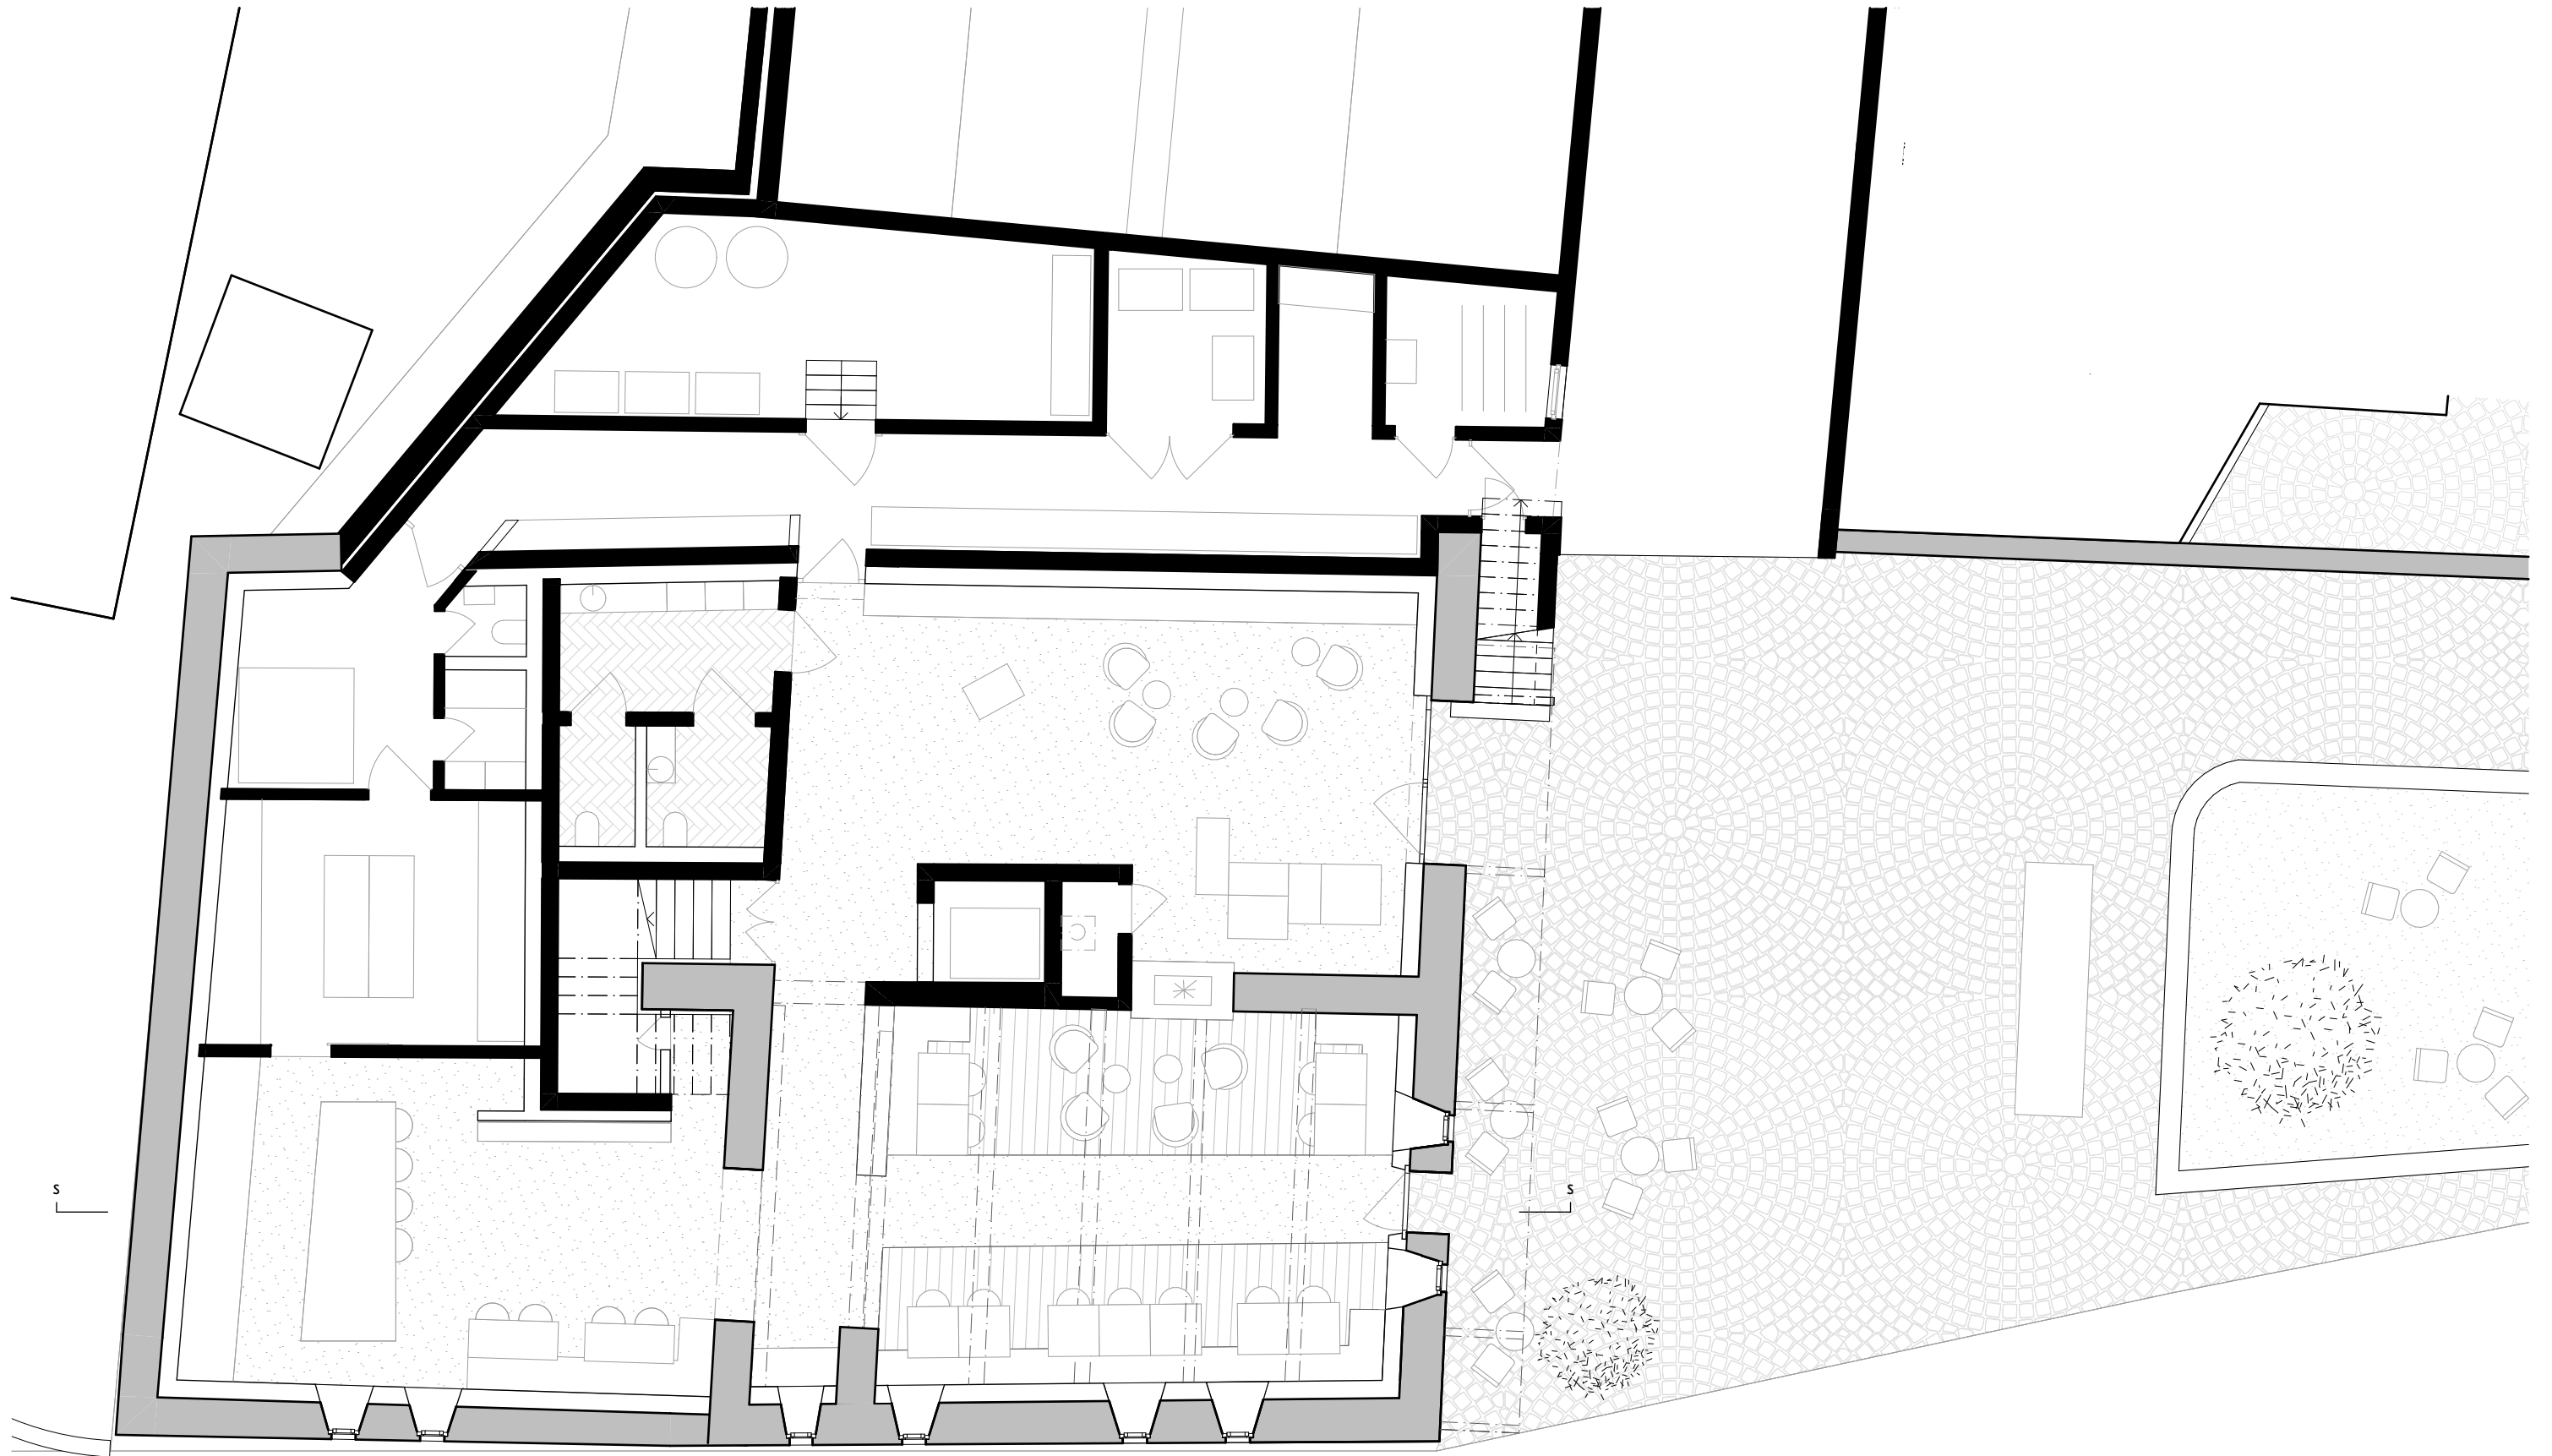

0 1m 5

CAMINADA; Architekten ETH SIA



Boutique Hotel, Tomils

ERDGESCHOSS

1:100 | A3