



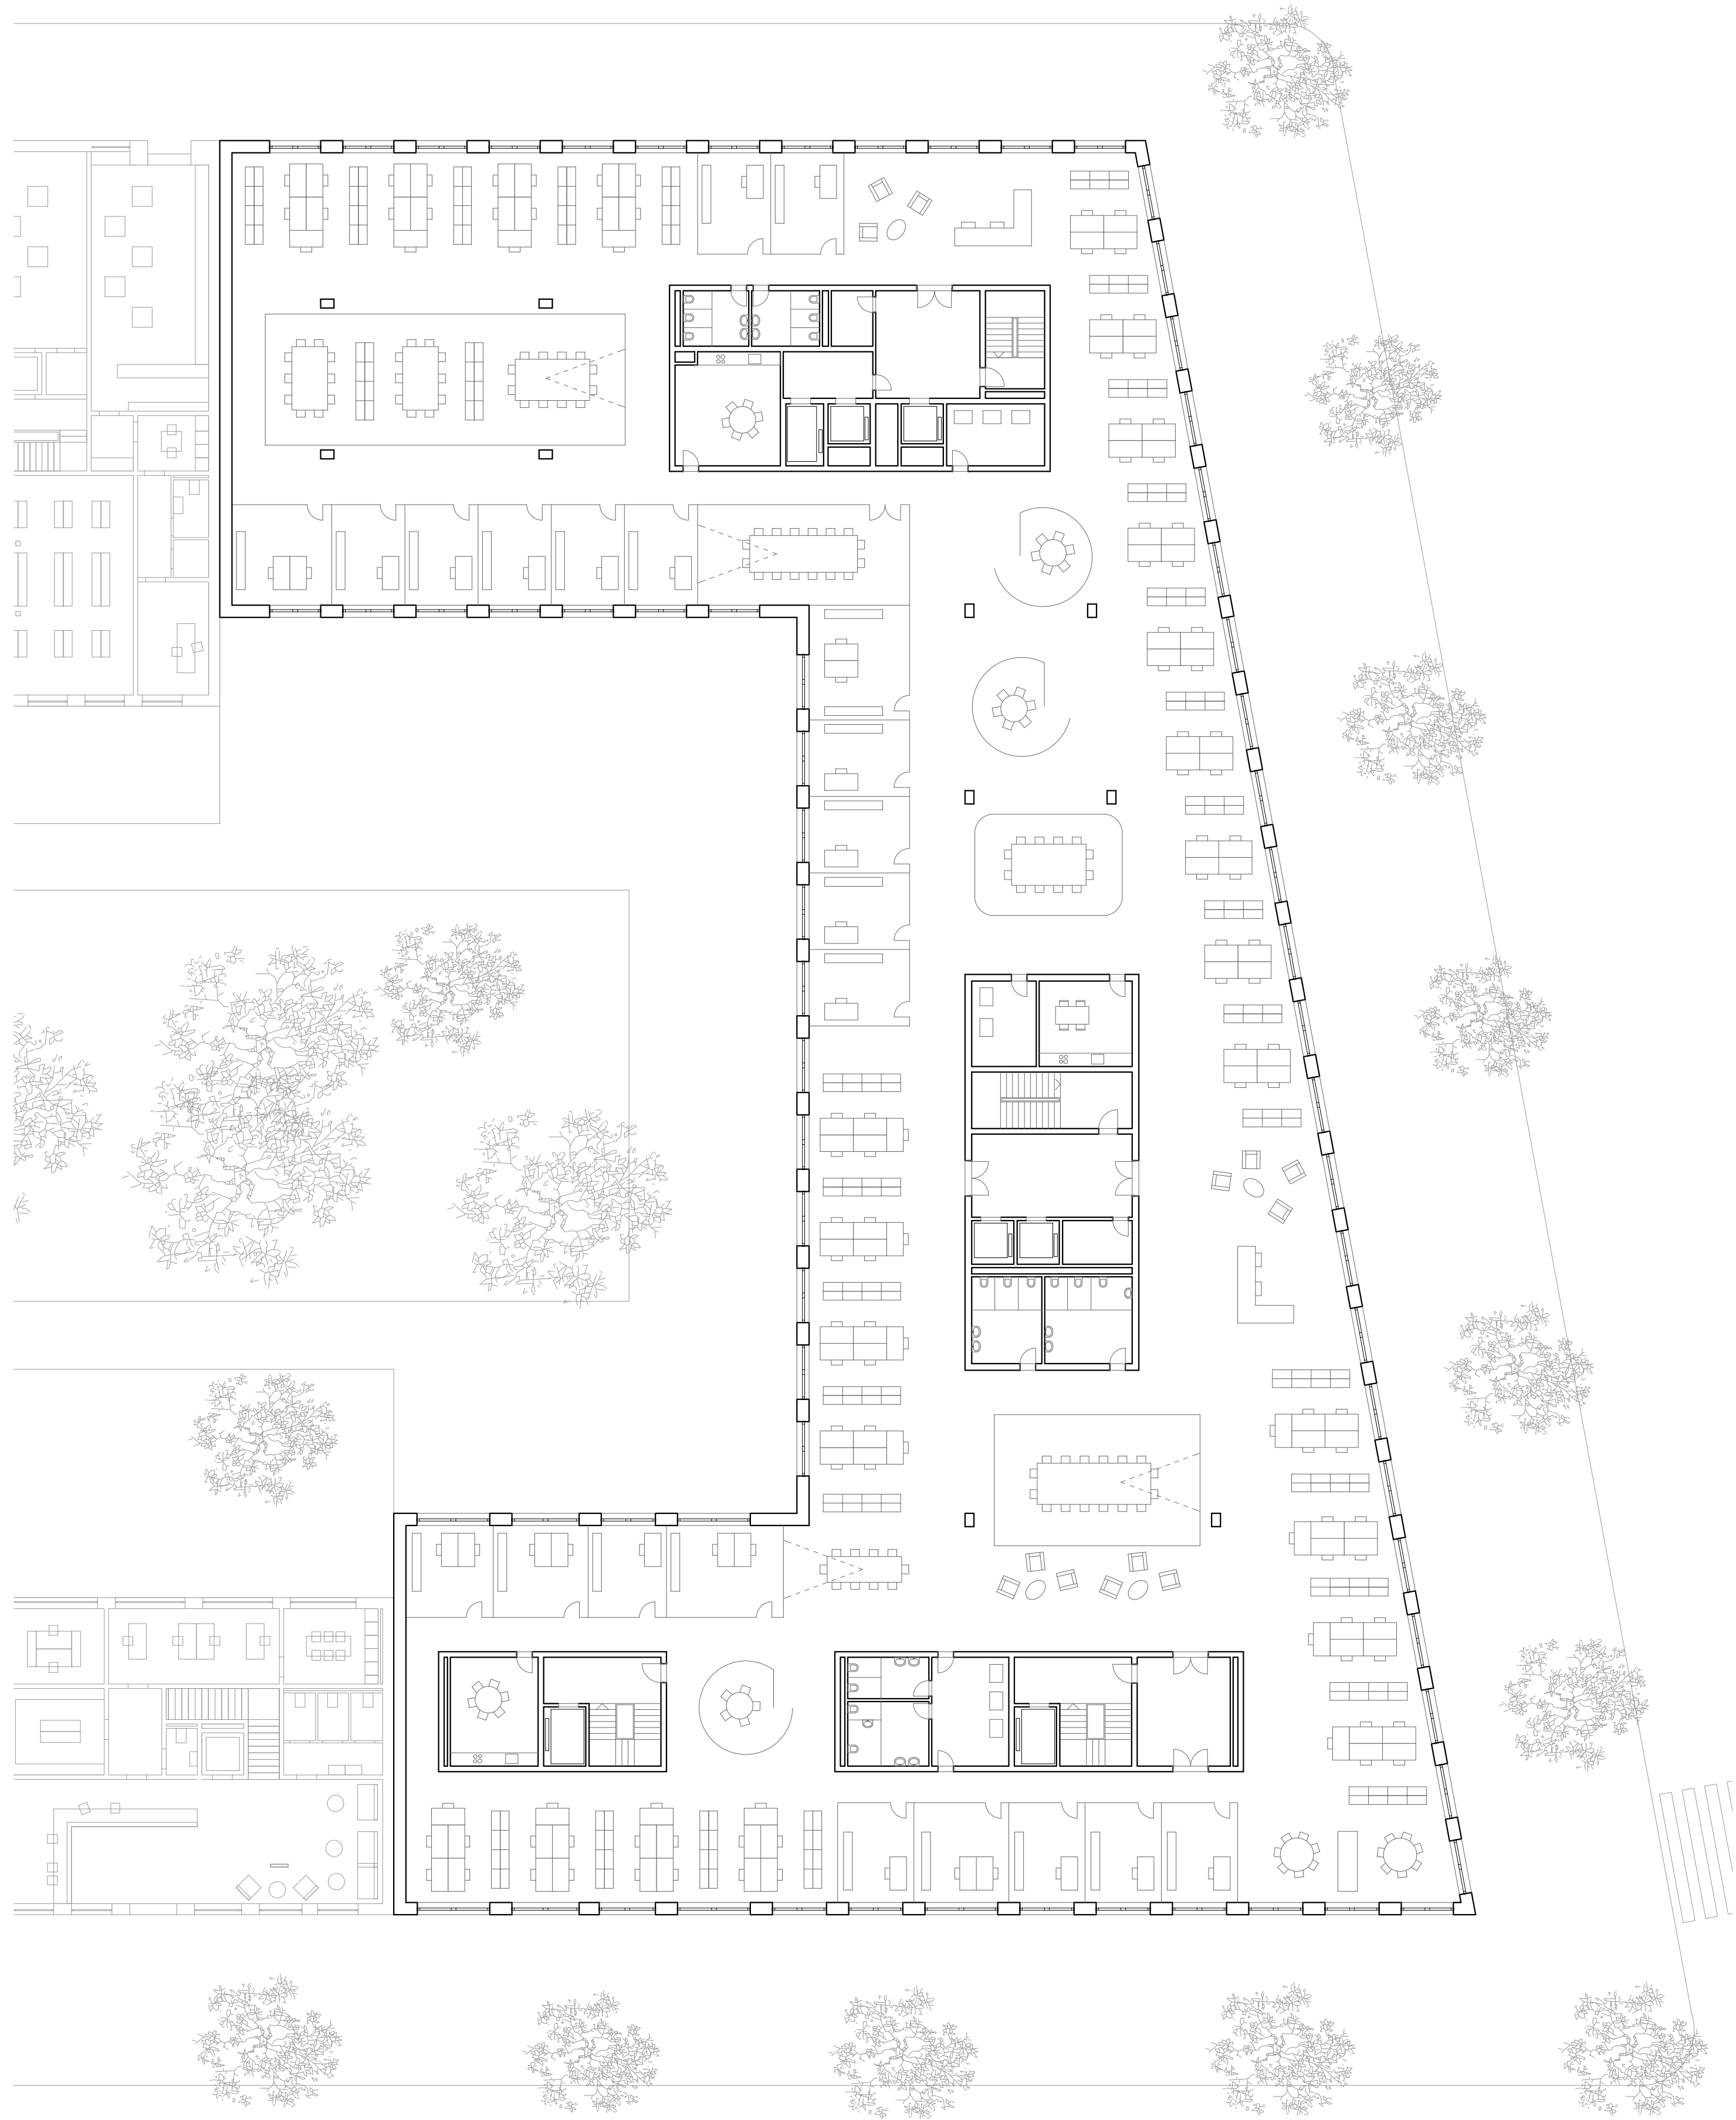

NIVEAU 1 1:200

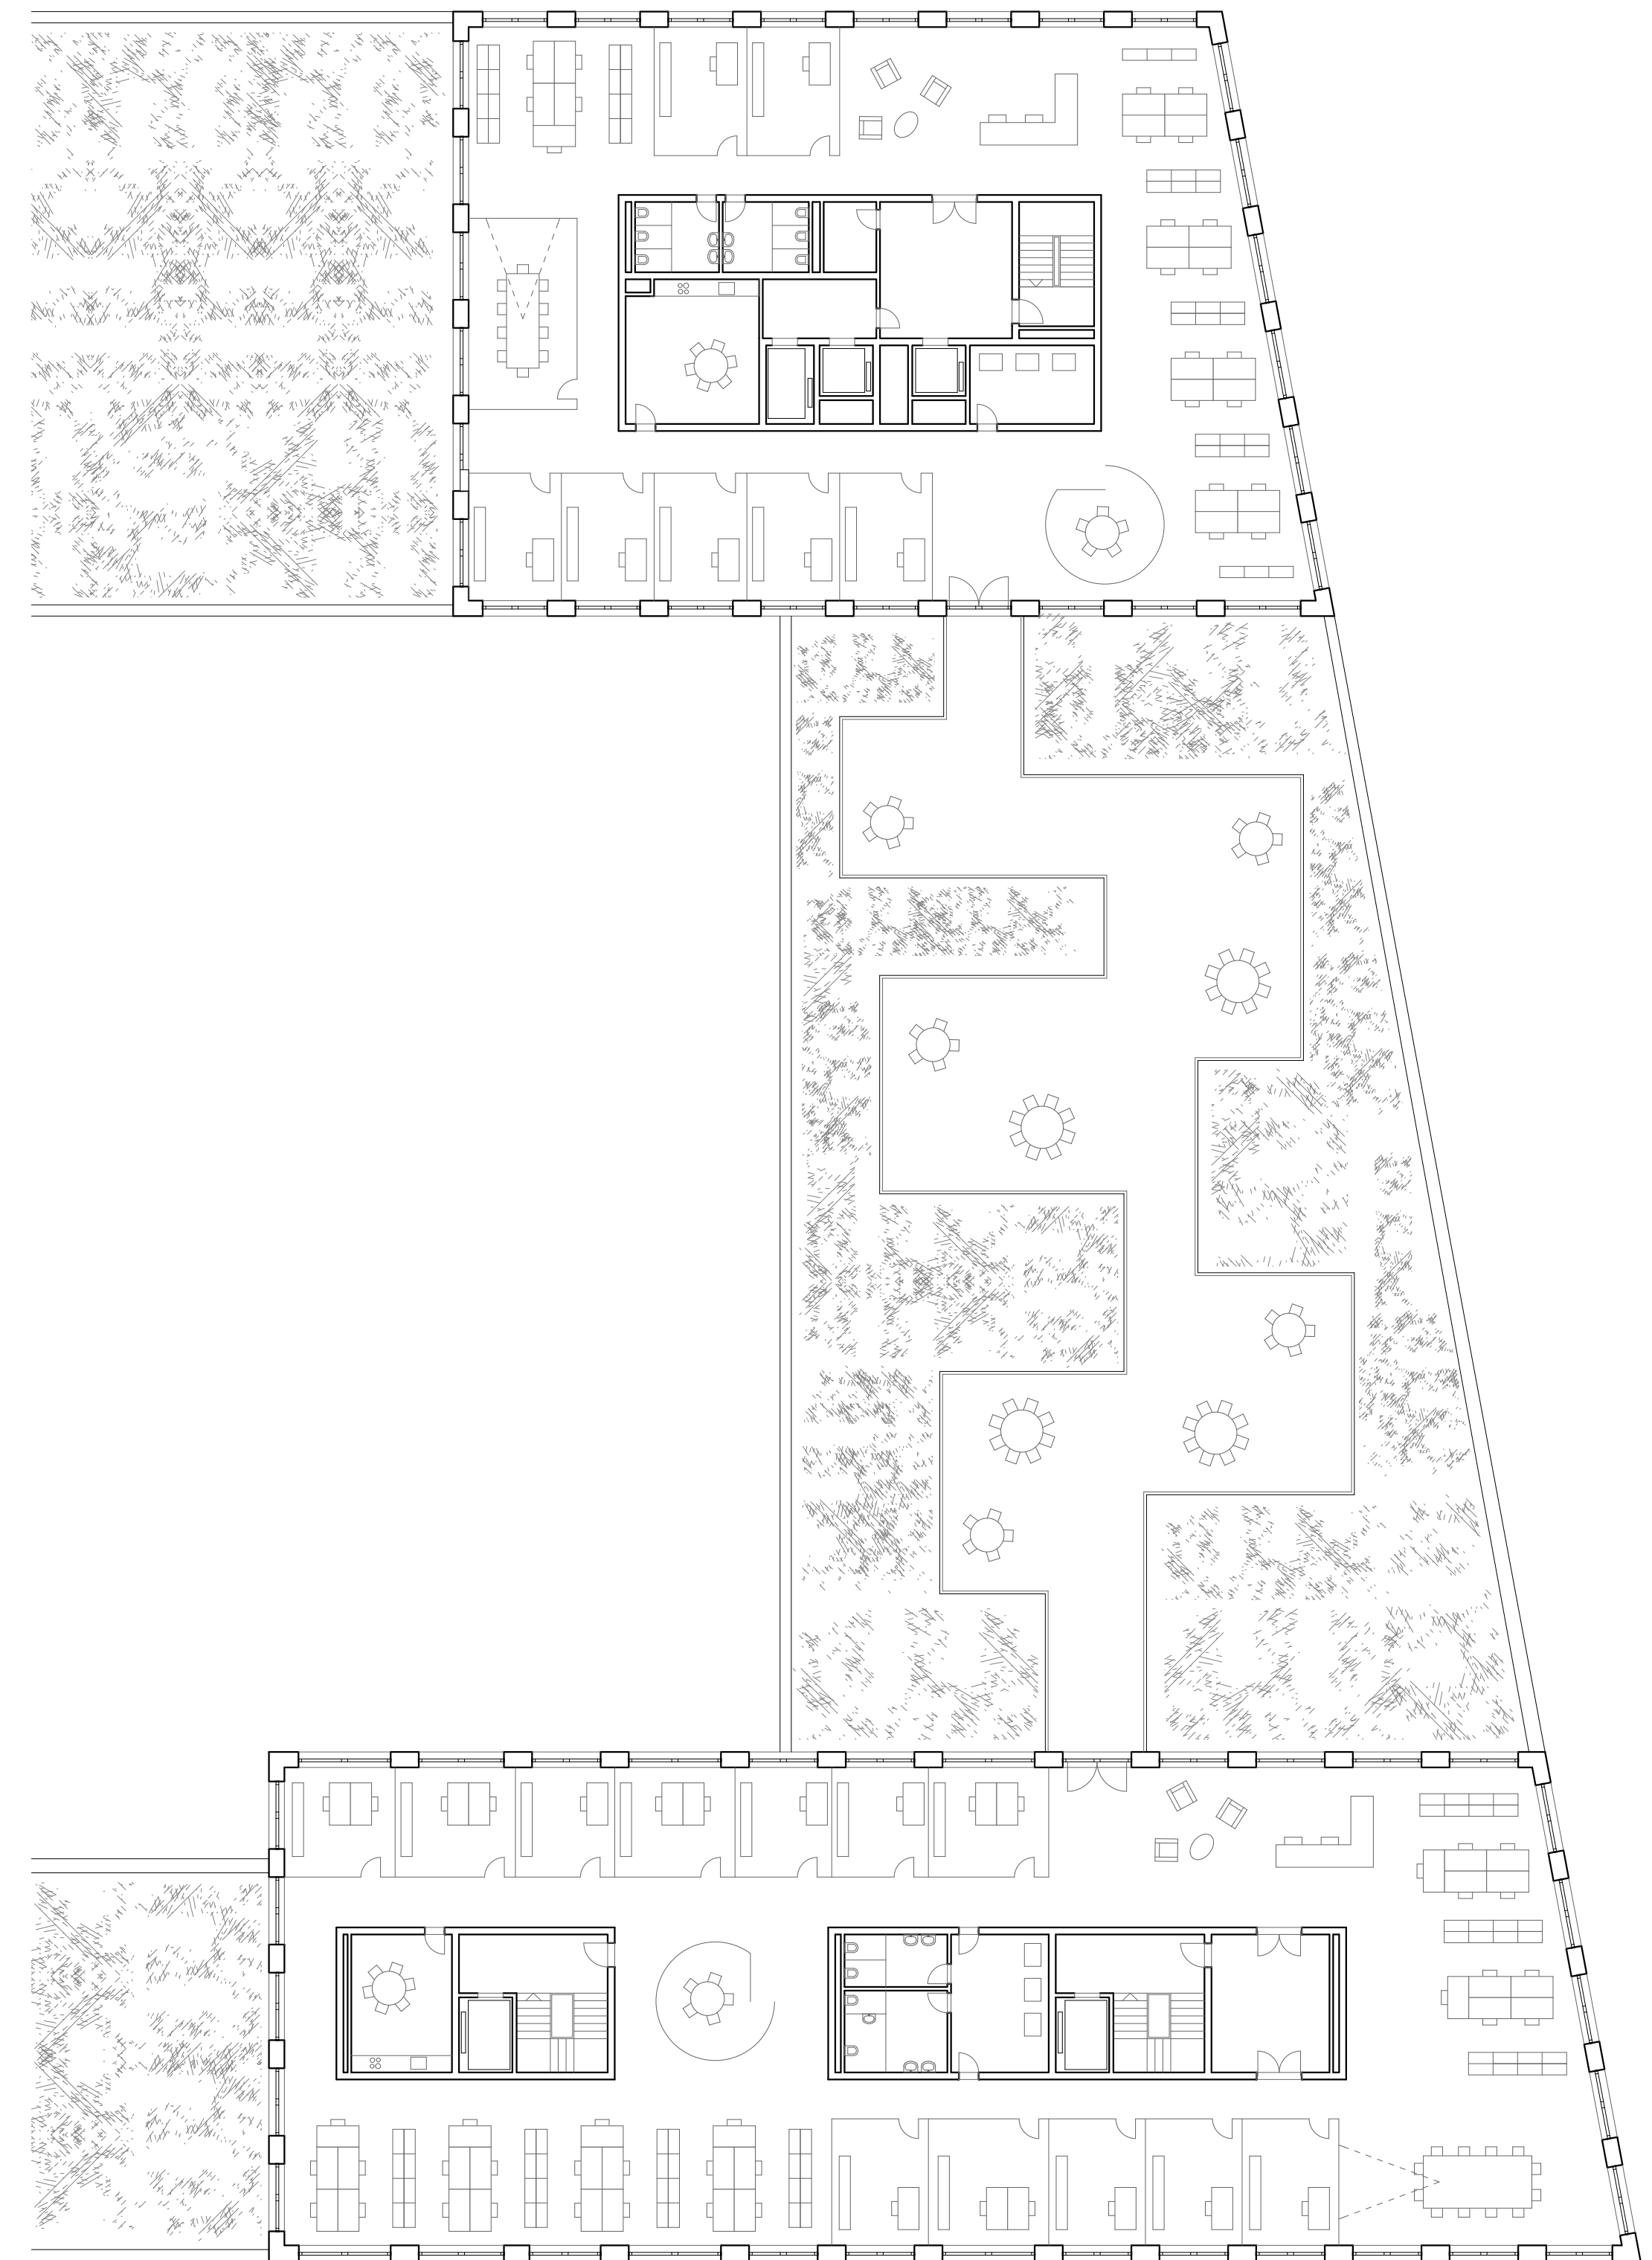

NIVEAU 2 1:200