
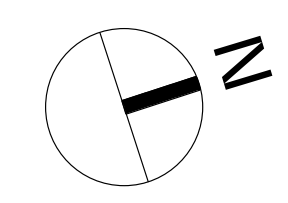


- 1 OFFICE
- 2 MODELSHOP
- 3 WORKSHOP
- 4 SUPPLY ROOM
- 5 ELEVATOR
- 6 STAIRWELL
- 7 SHAFT
- 8 SPRAY ROOM
- 9 PHOTOROOM
- 10 LASERCUT ROOM
- 11 TERRACE
- 12 TERRACE

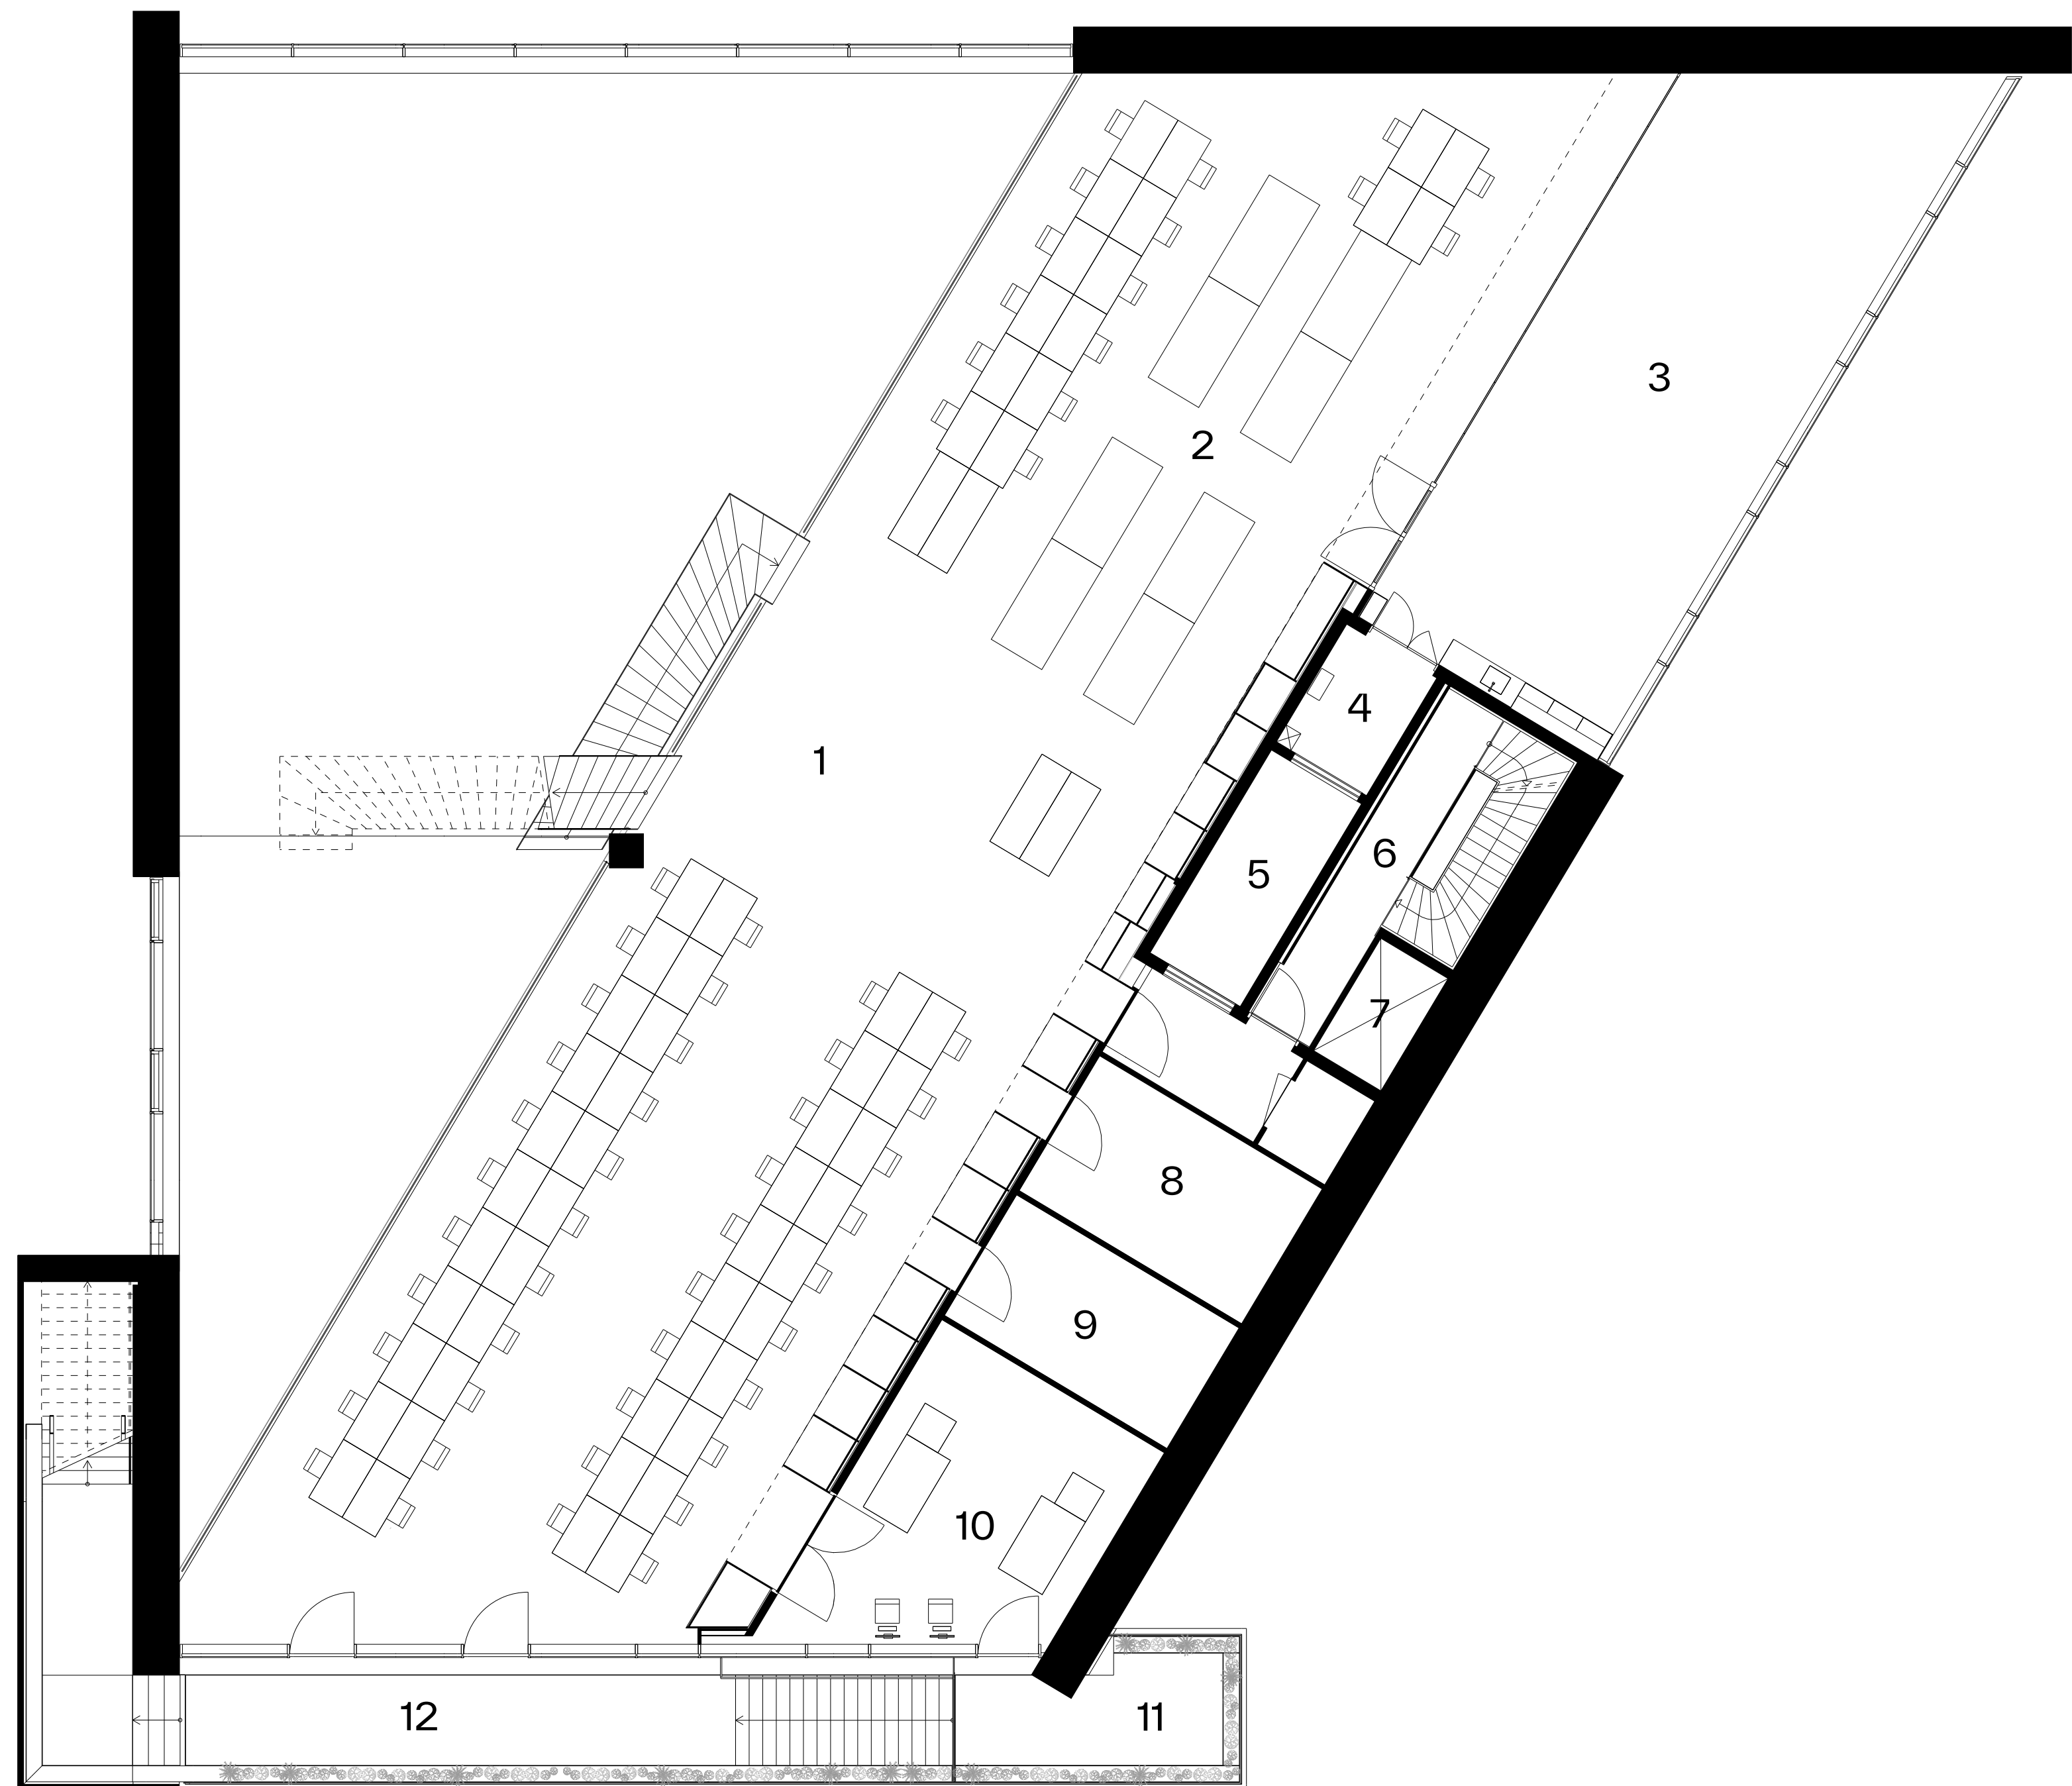

SECOND FLOOR
A3 - 1:100