


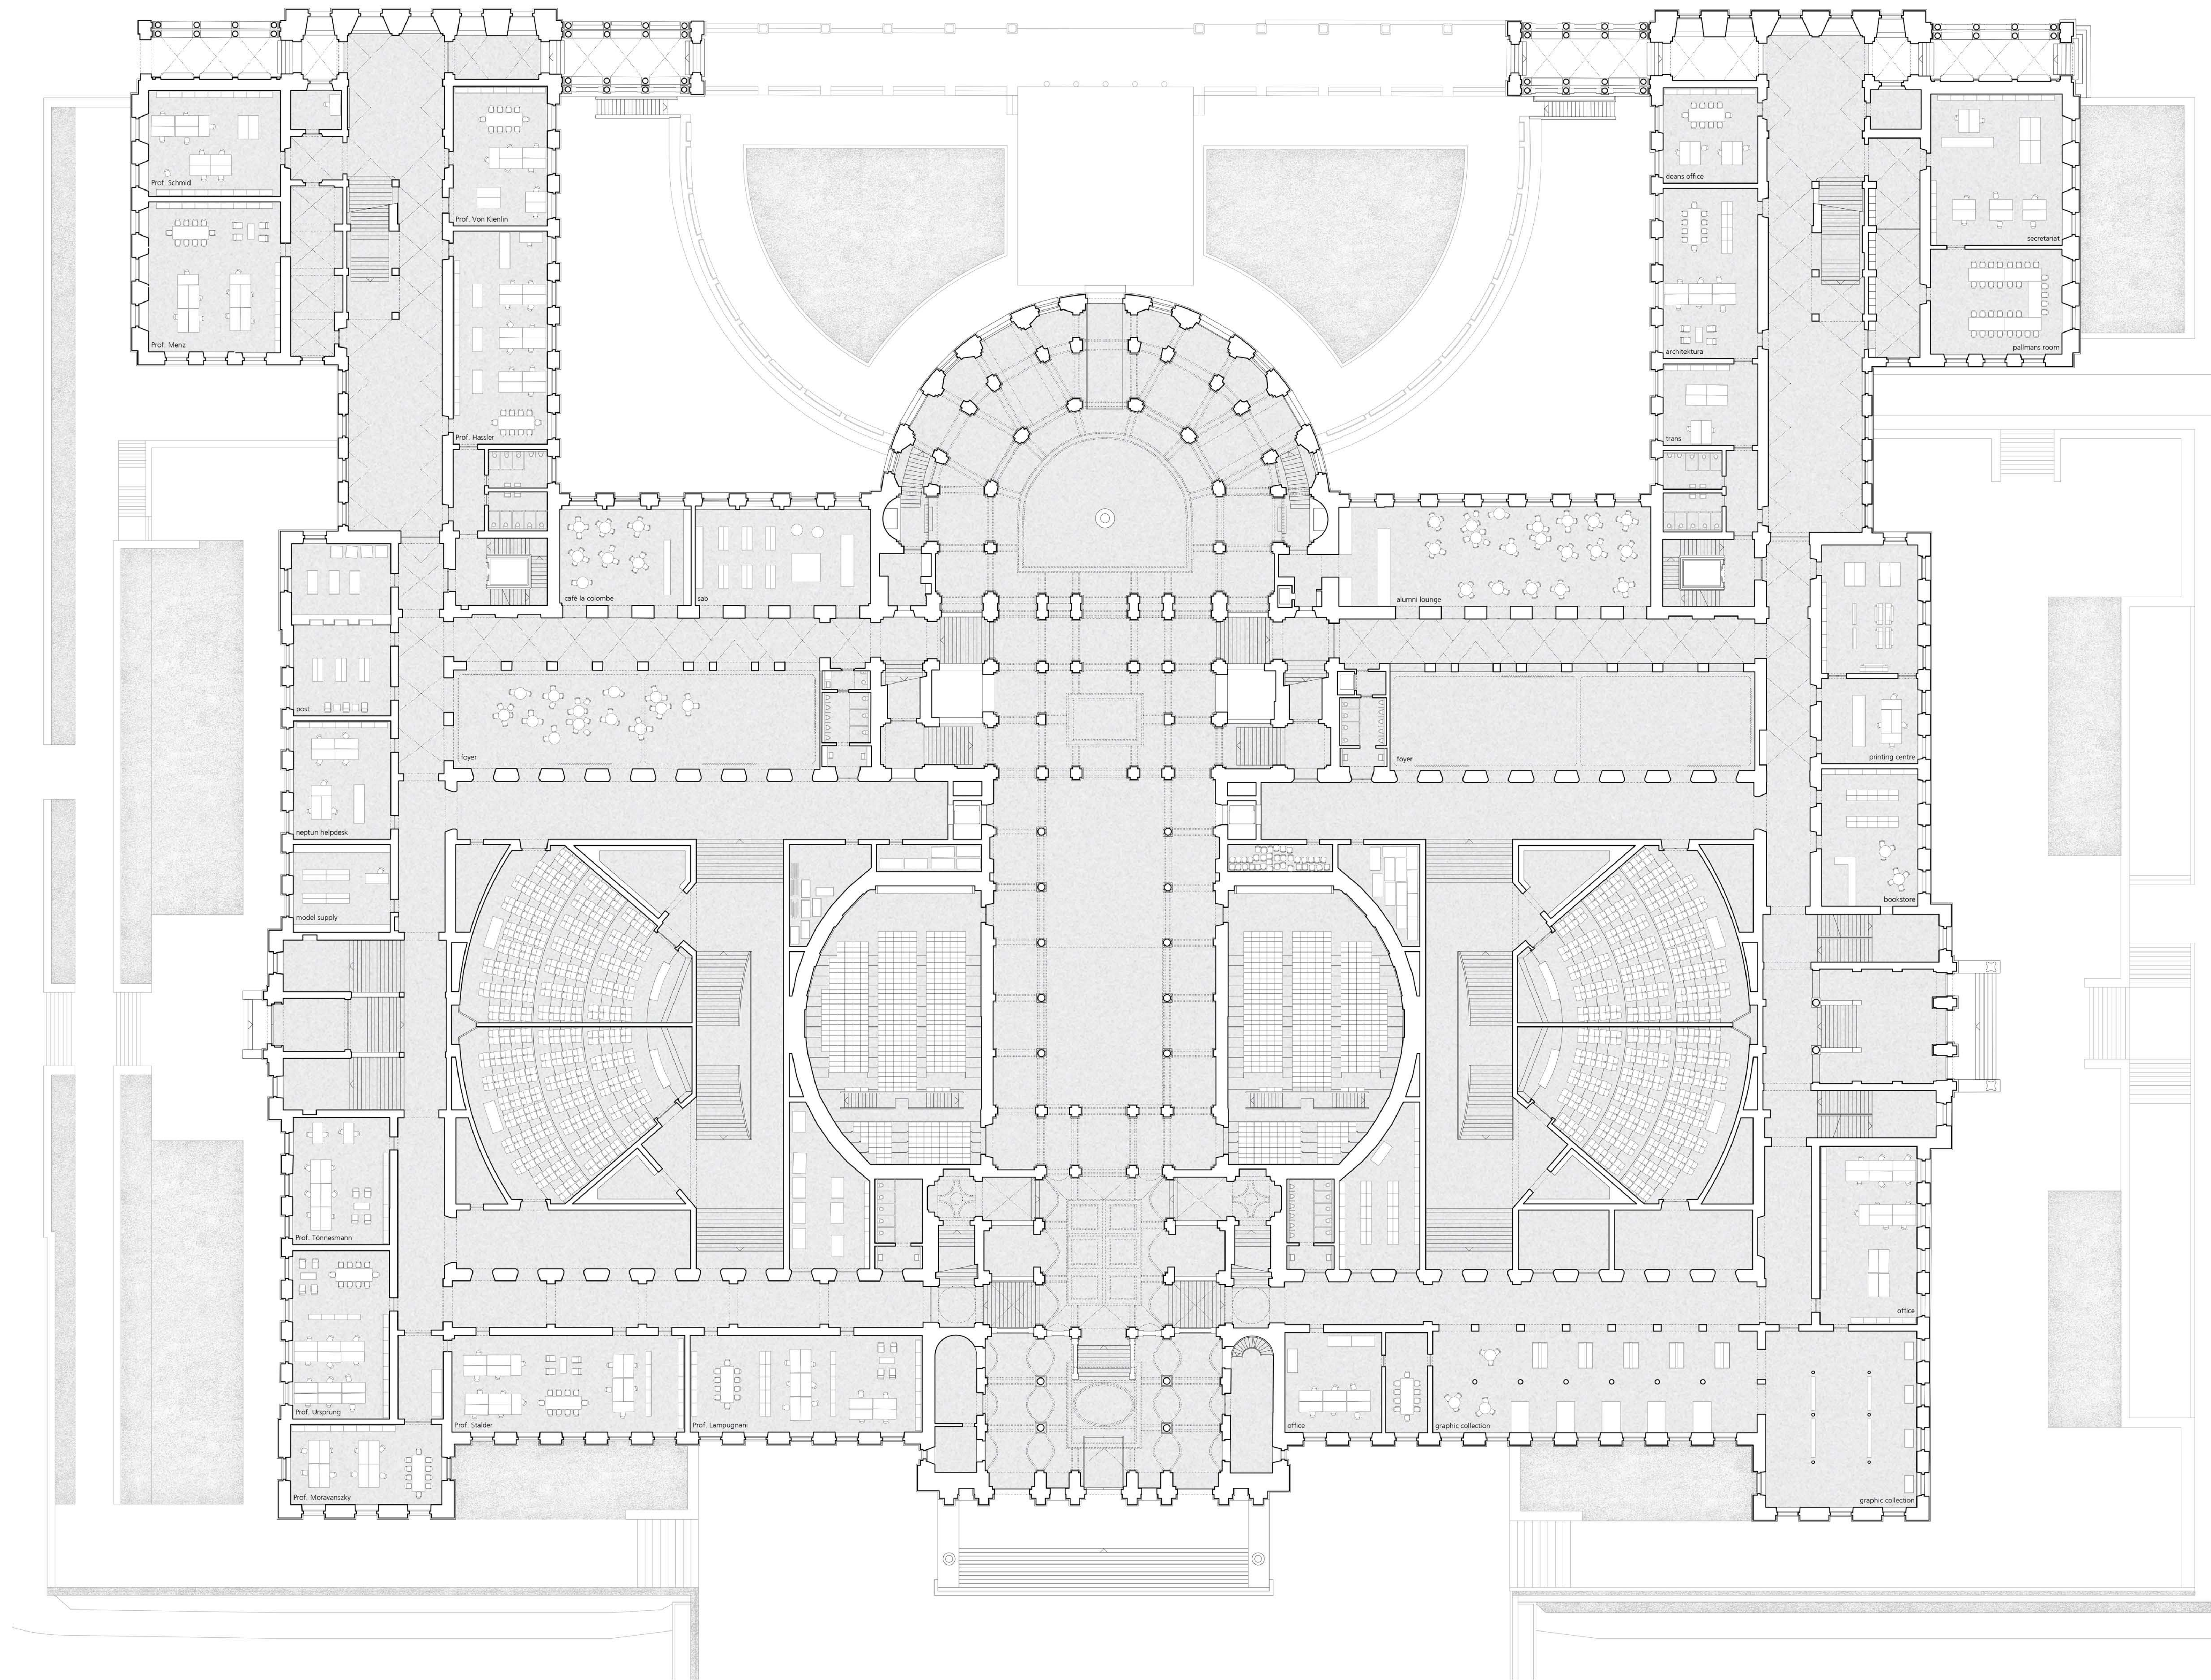

ground floor
plan 1:200