


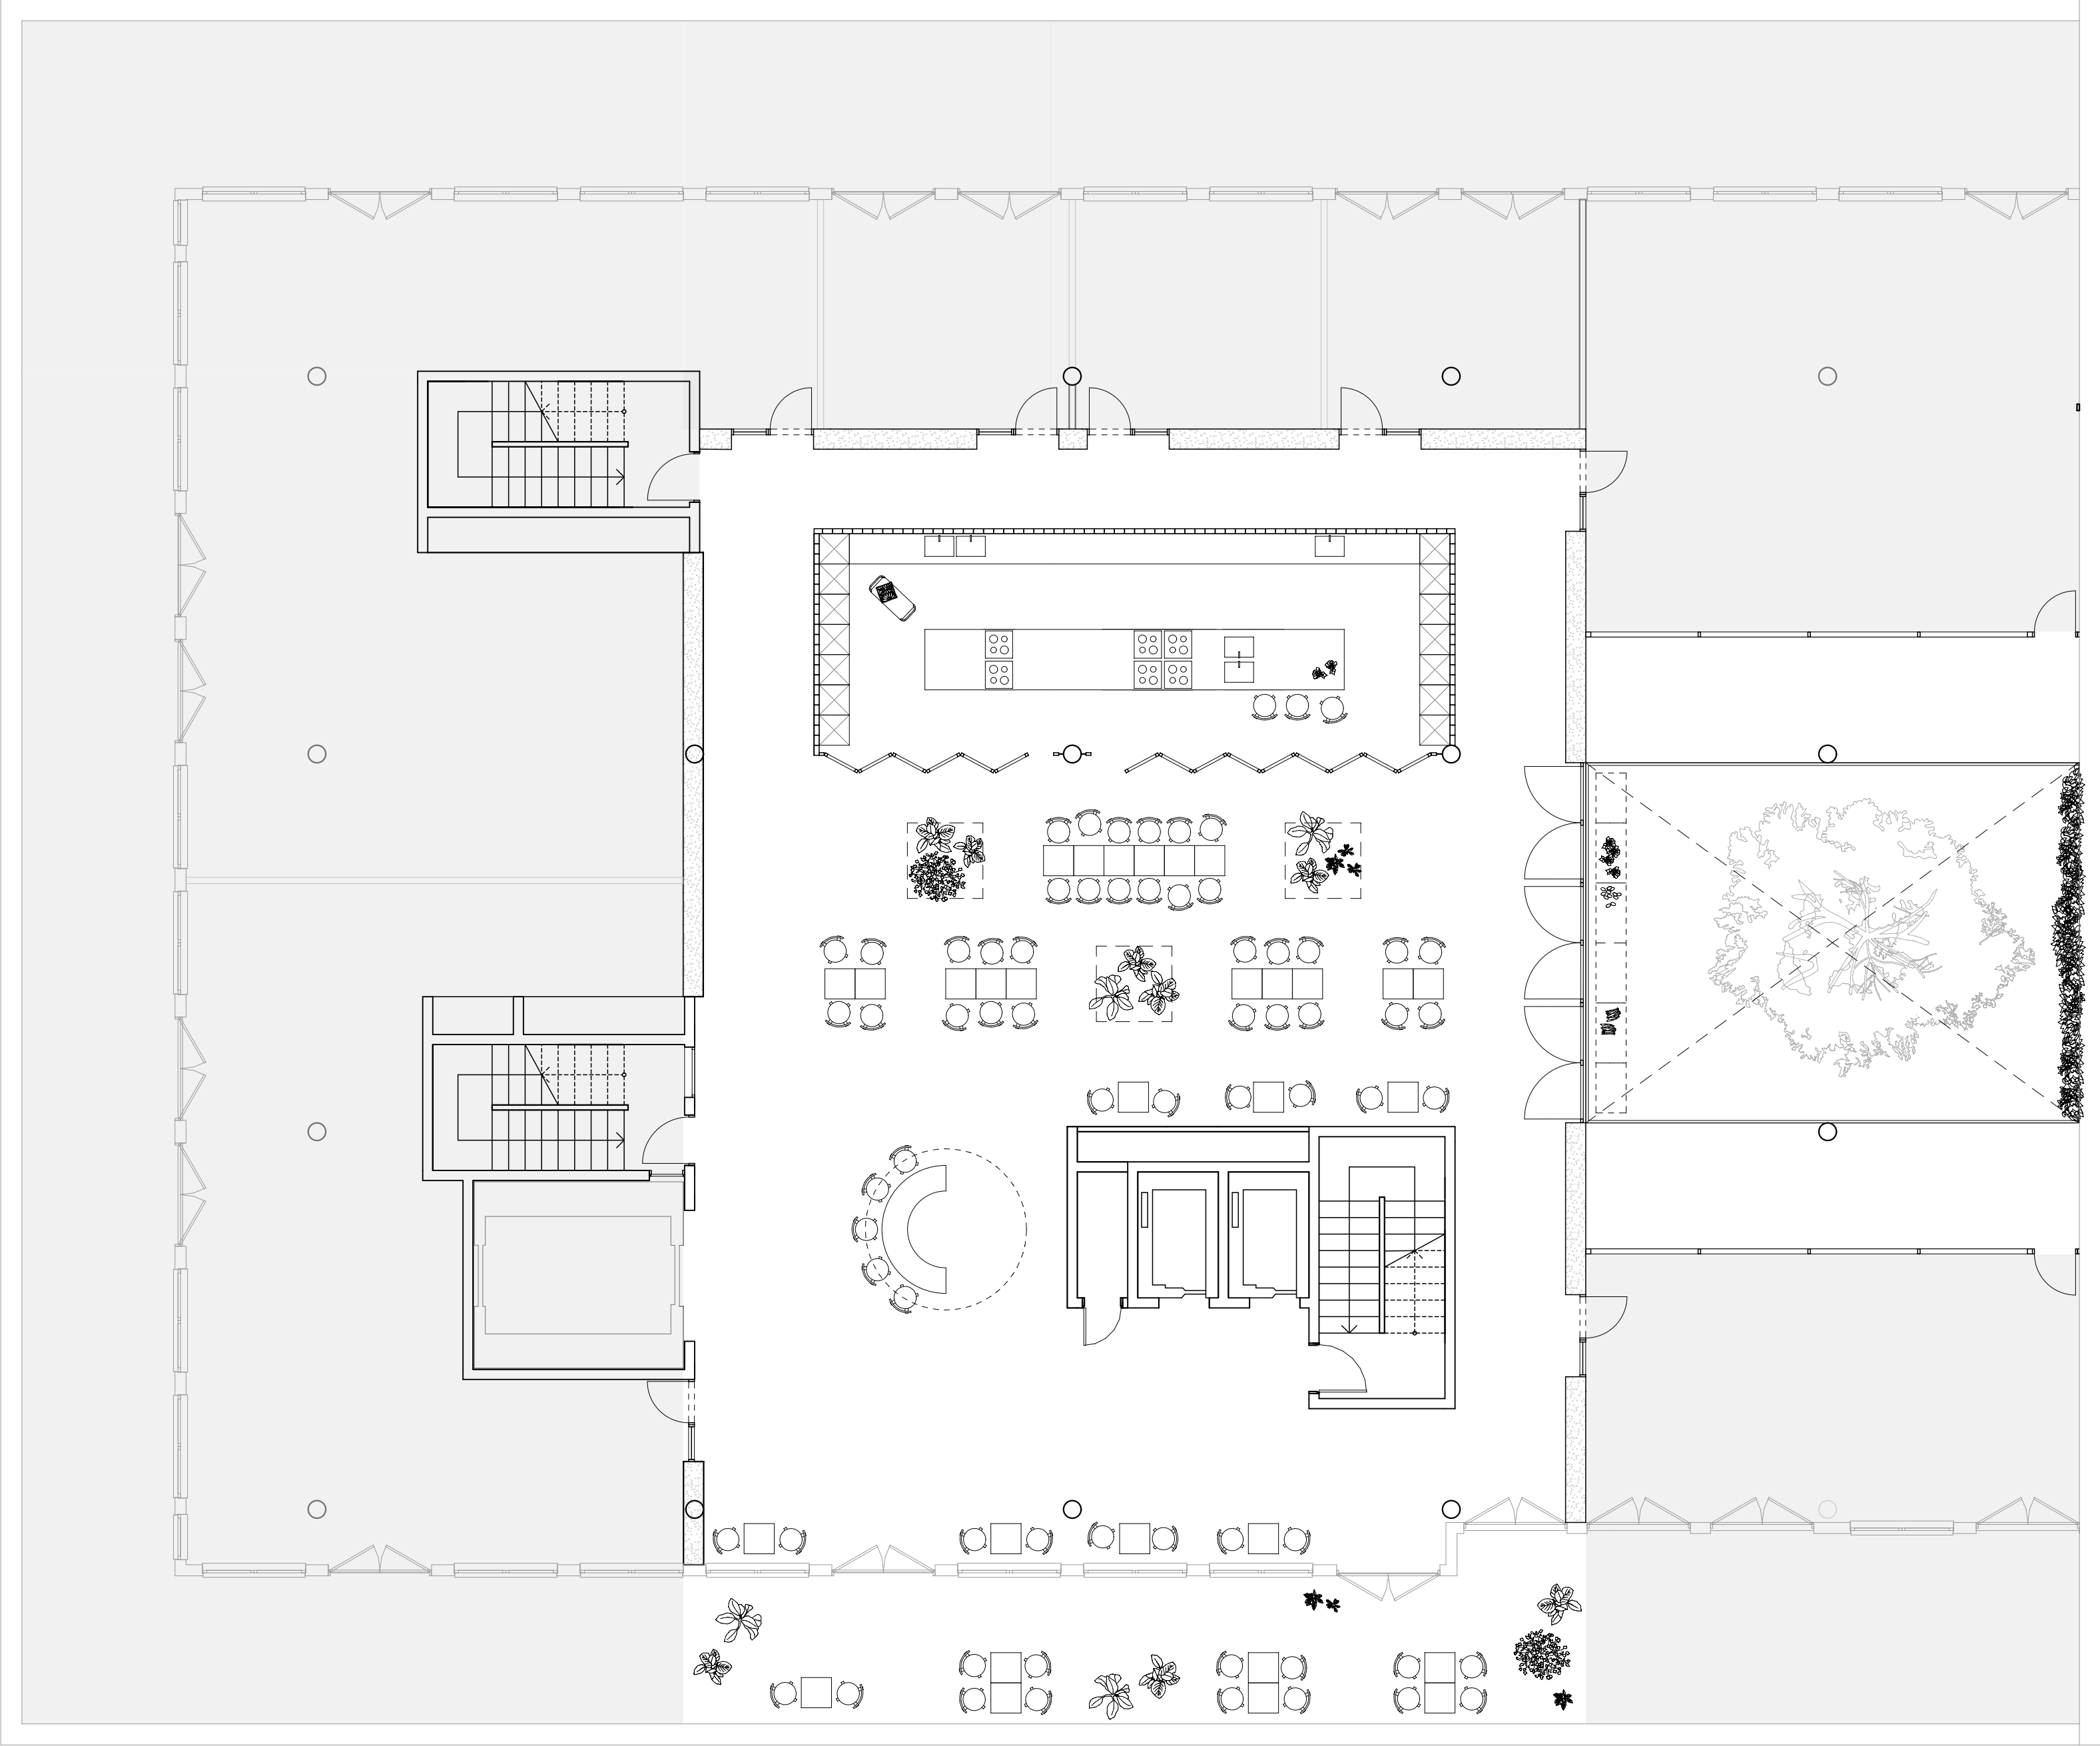

Plan du 4^e étage - éch. 1/100

