


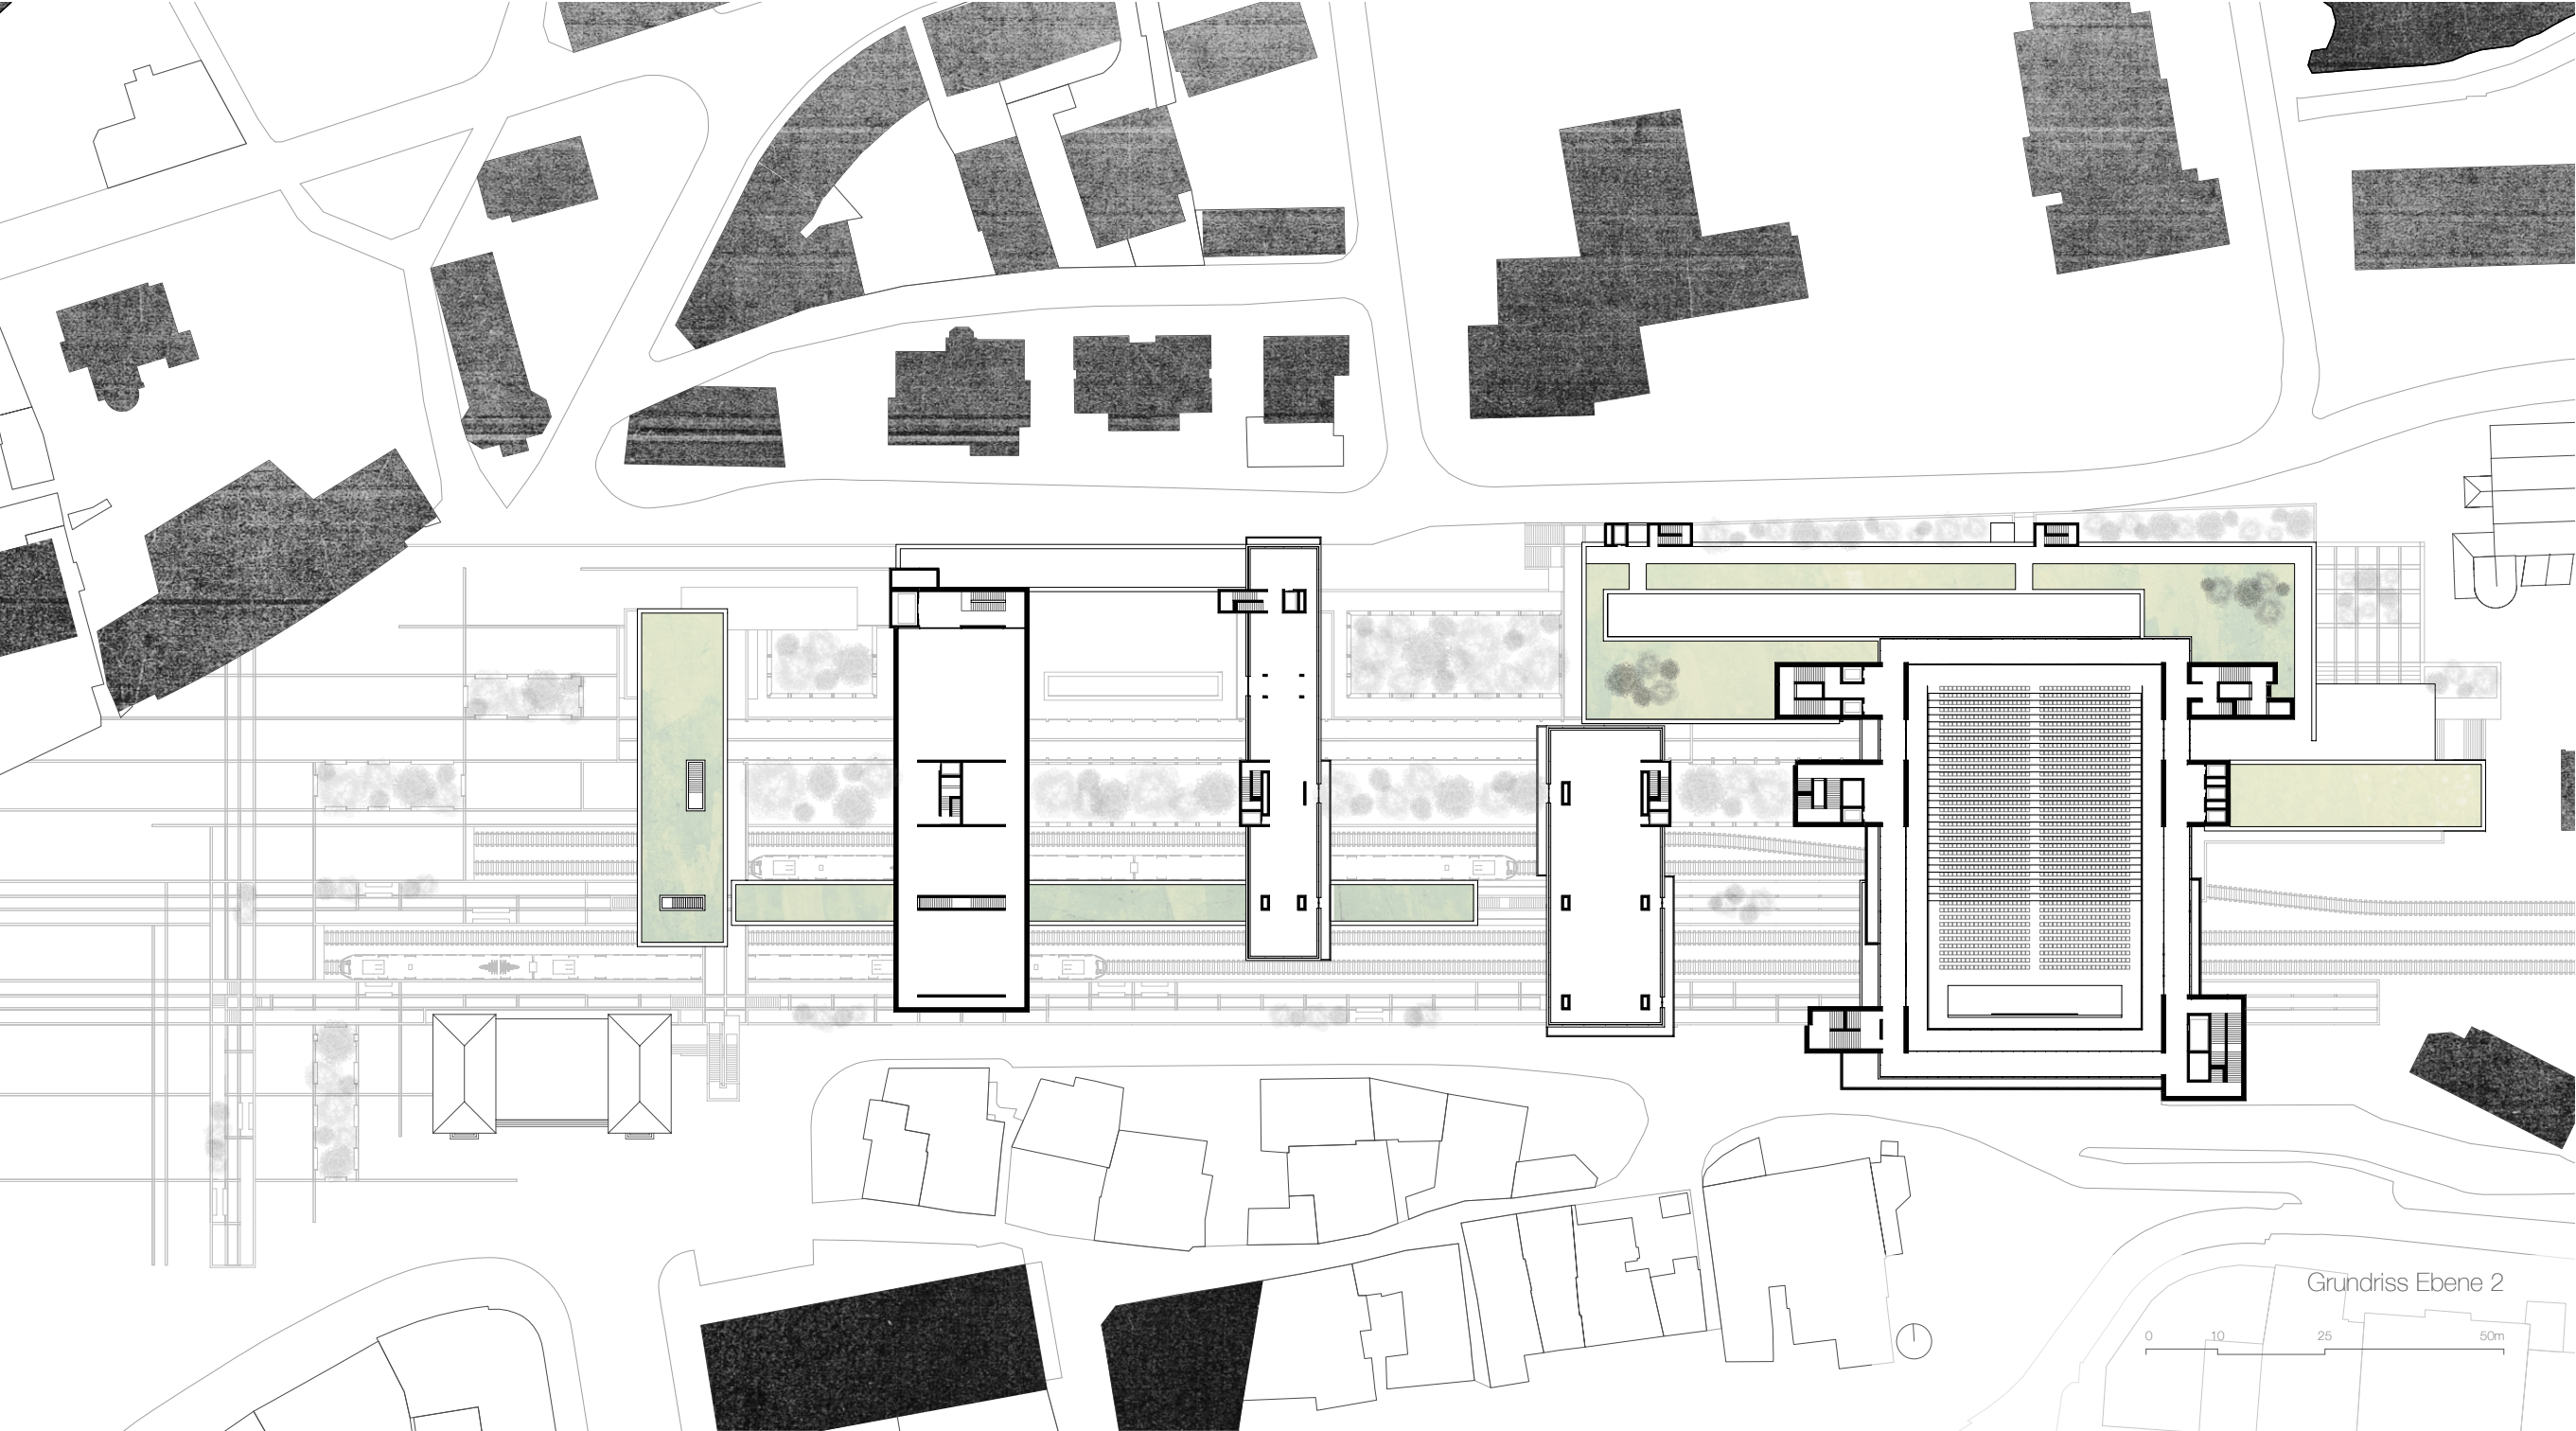

Grundriss Ebene 2

0 10 25 50m