


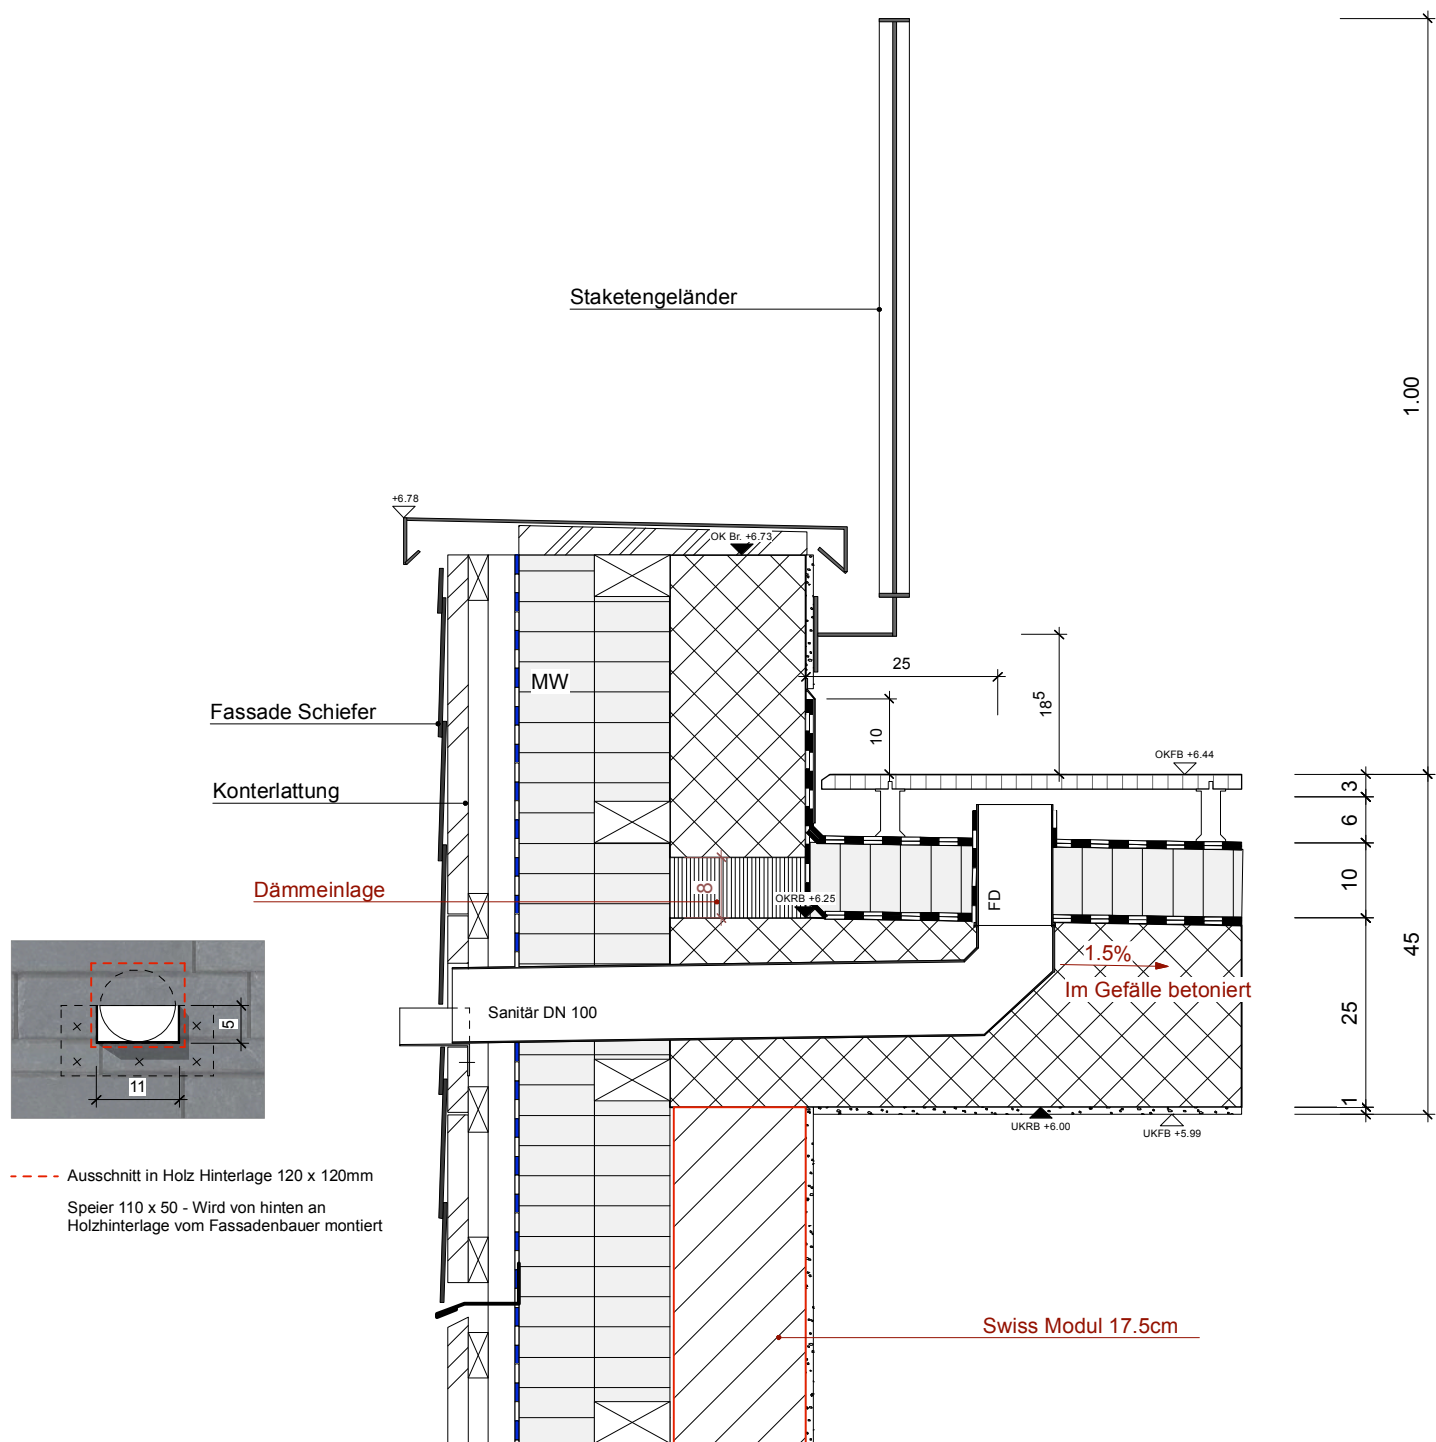

 FERRARA Güterstrasse 84, Postfach CH-4002 Basel www.ferrara-architekten.ch info@ferrara-architekten.ch Tel: +41 61 266 10 10	
Projektname: Neuwilerstrasse 23, Oberwil 4104	
Plan:	Detail
Massstab:	1:10
Format:	A3