


ARNIA KINDERGARTEN - LAMONE

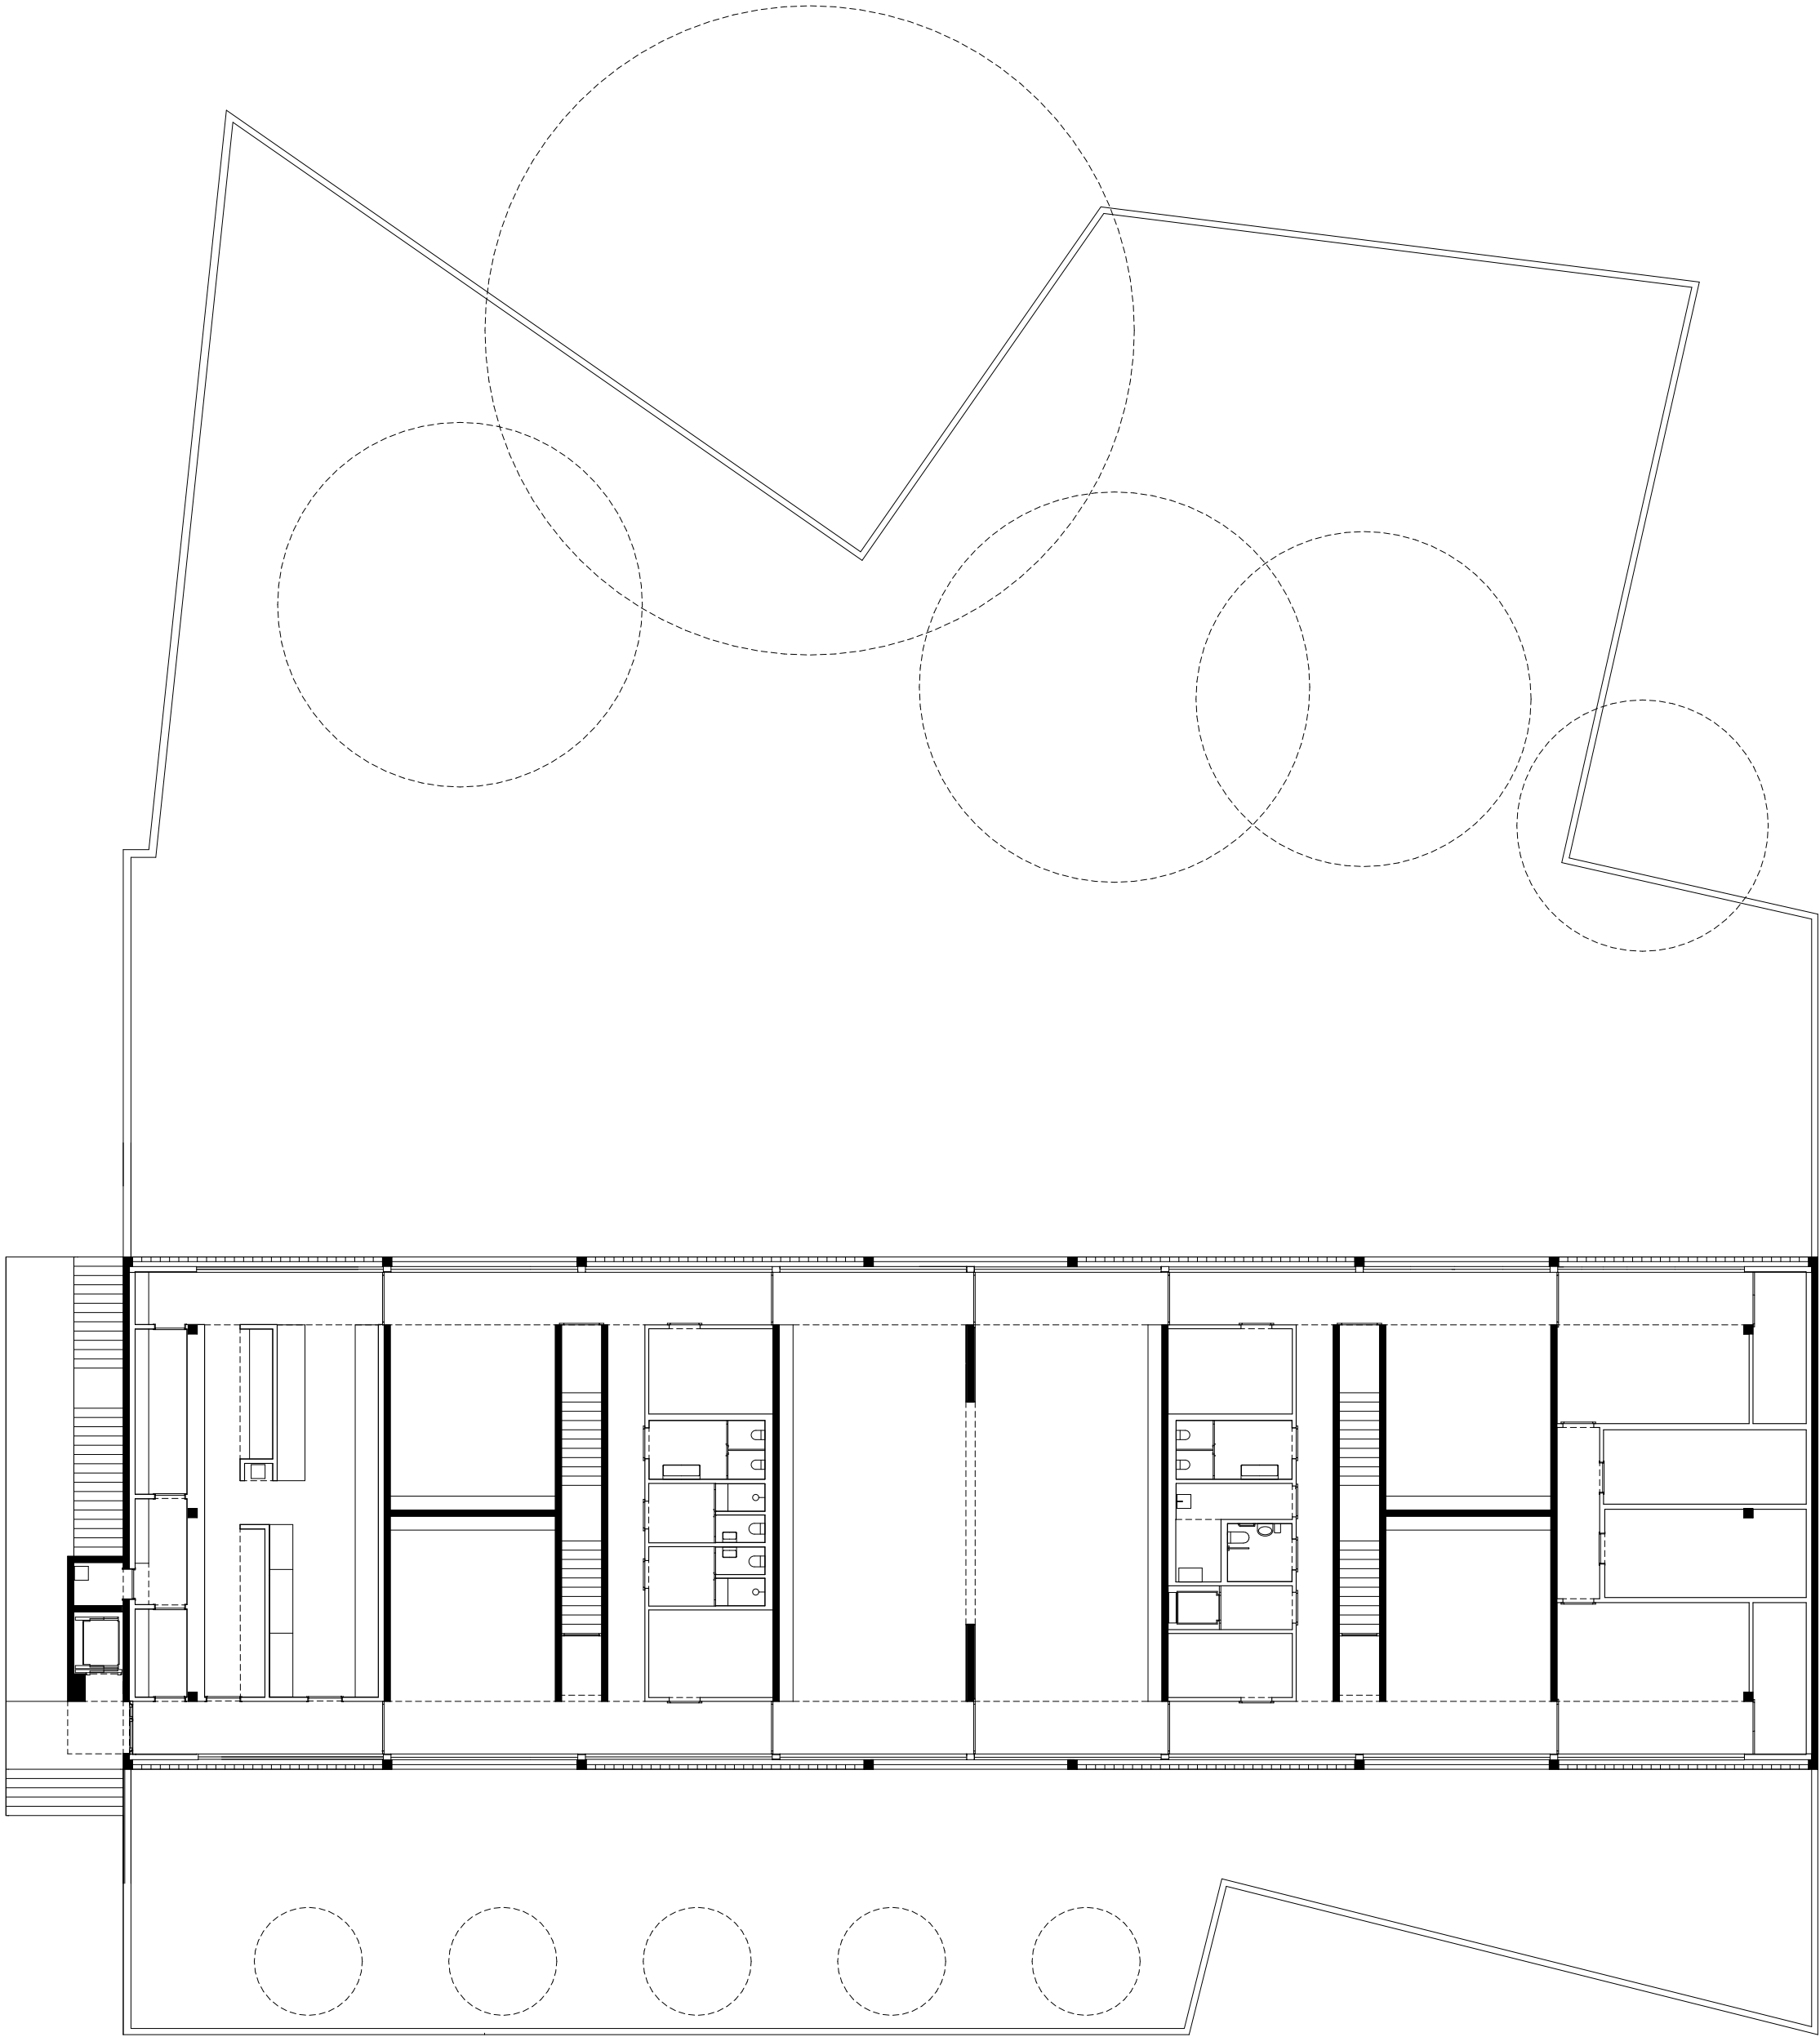

FIRST FLOOR

KRAUSBECK SANTAGOSTINO MARGARIDO ARCHITETTI