


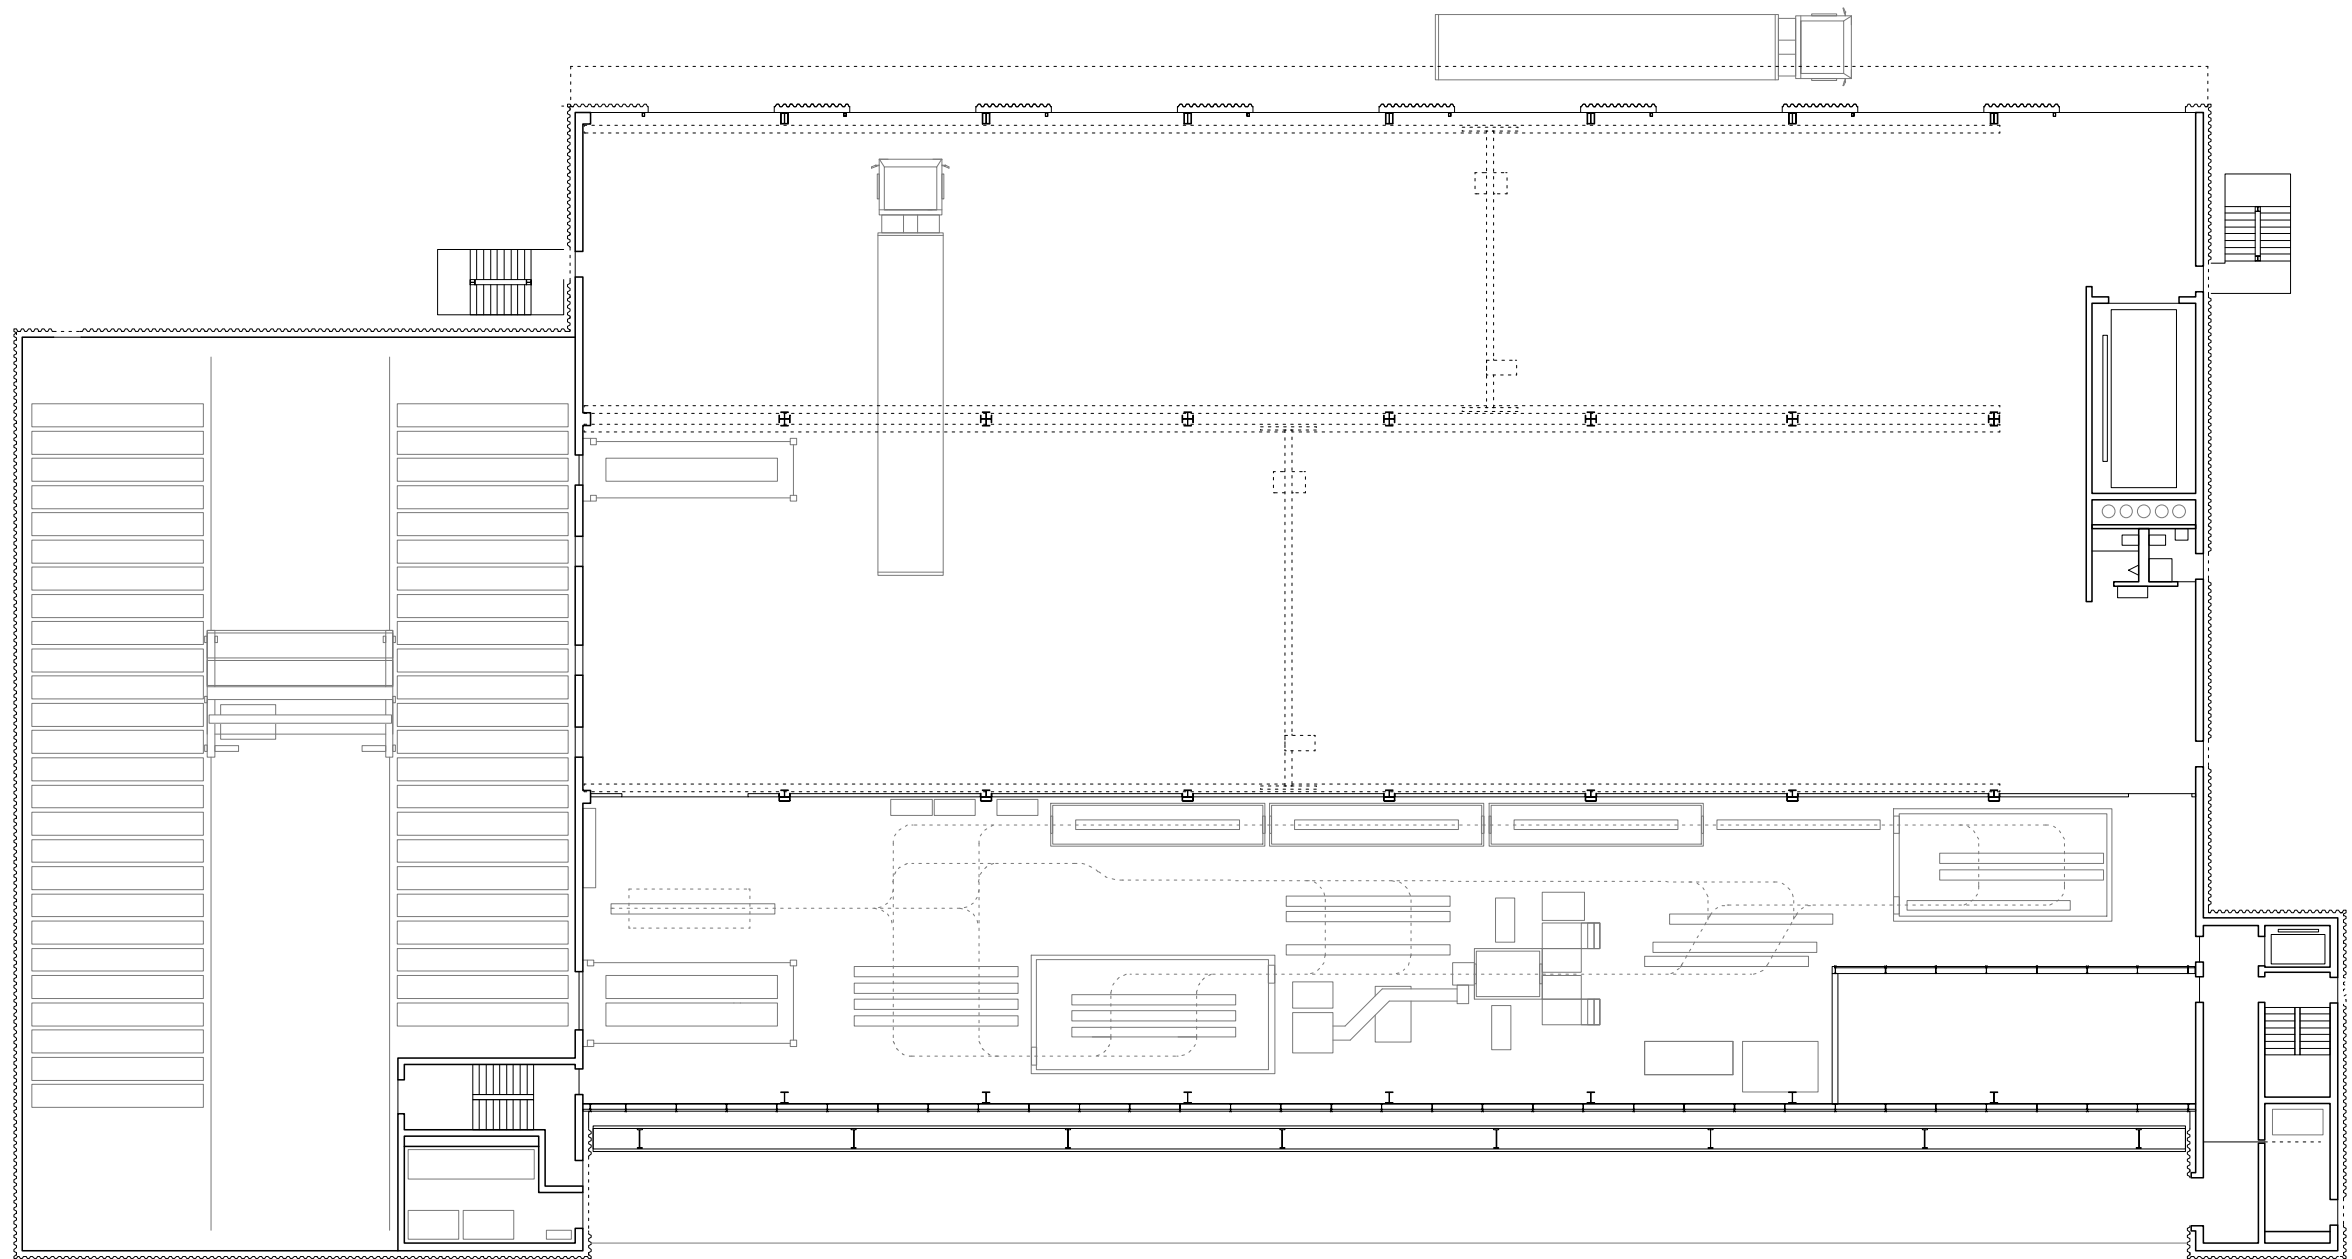

0 5m 10m

Erdgeschoss 1:300 (A3)