


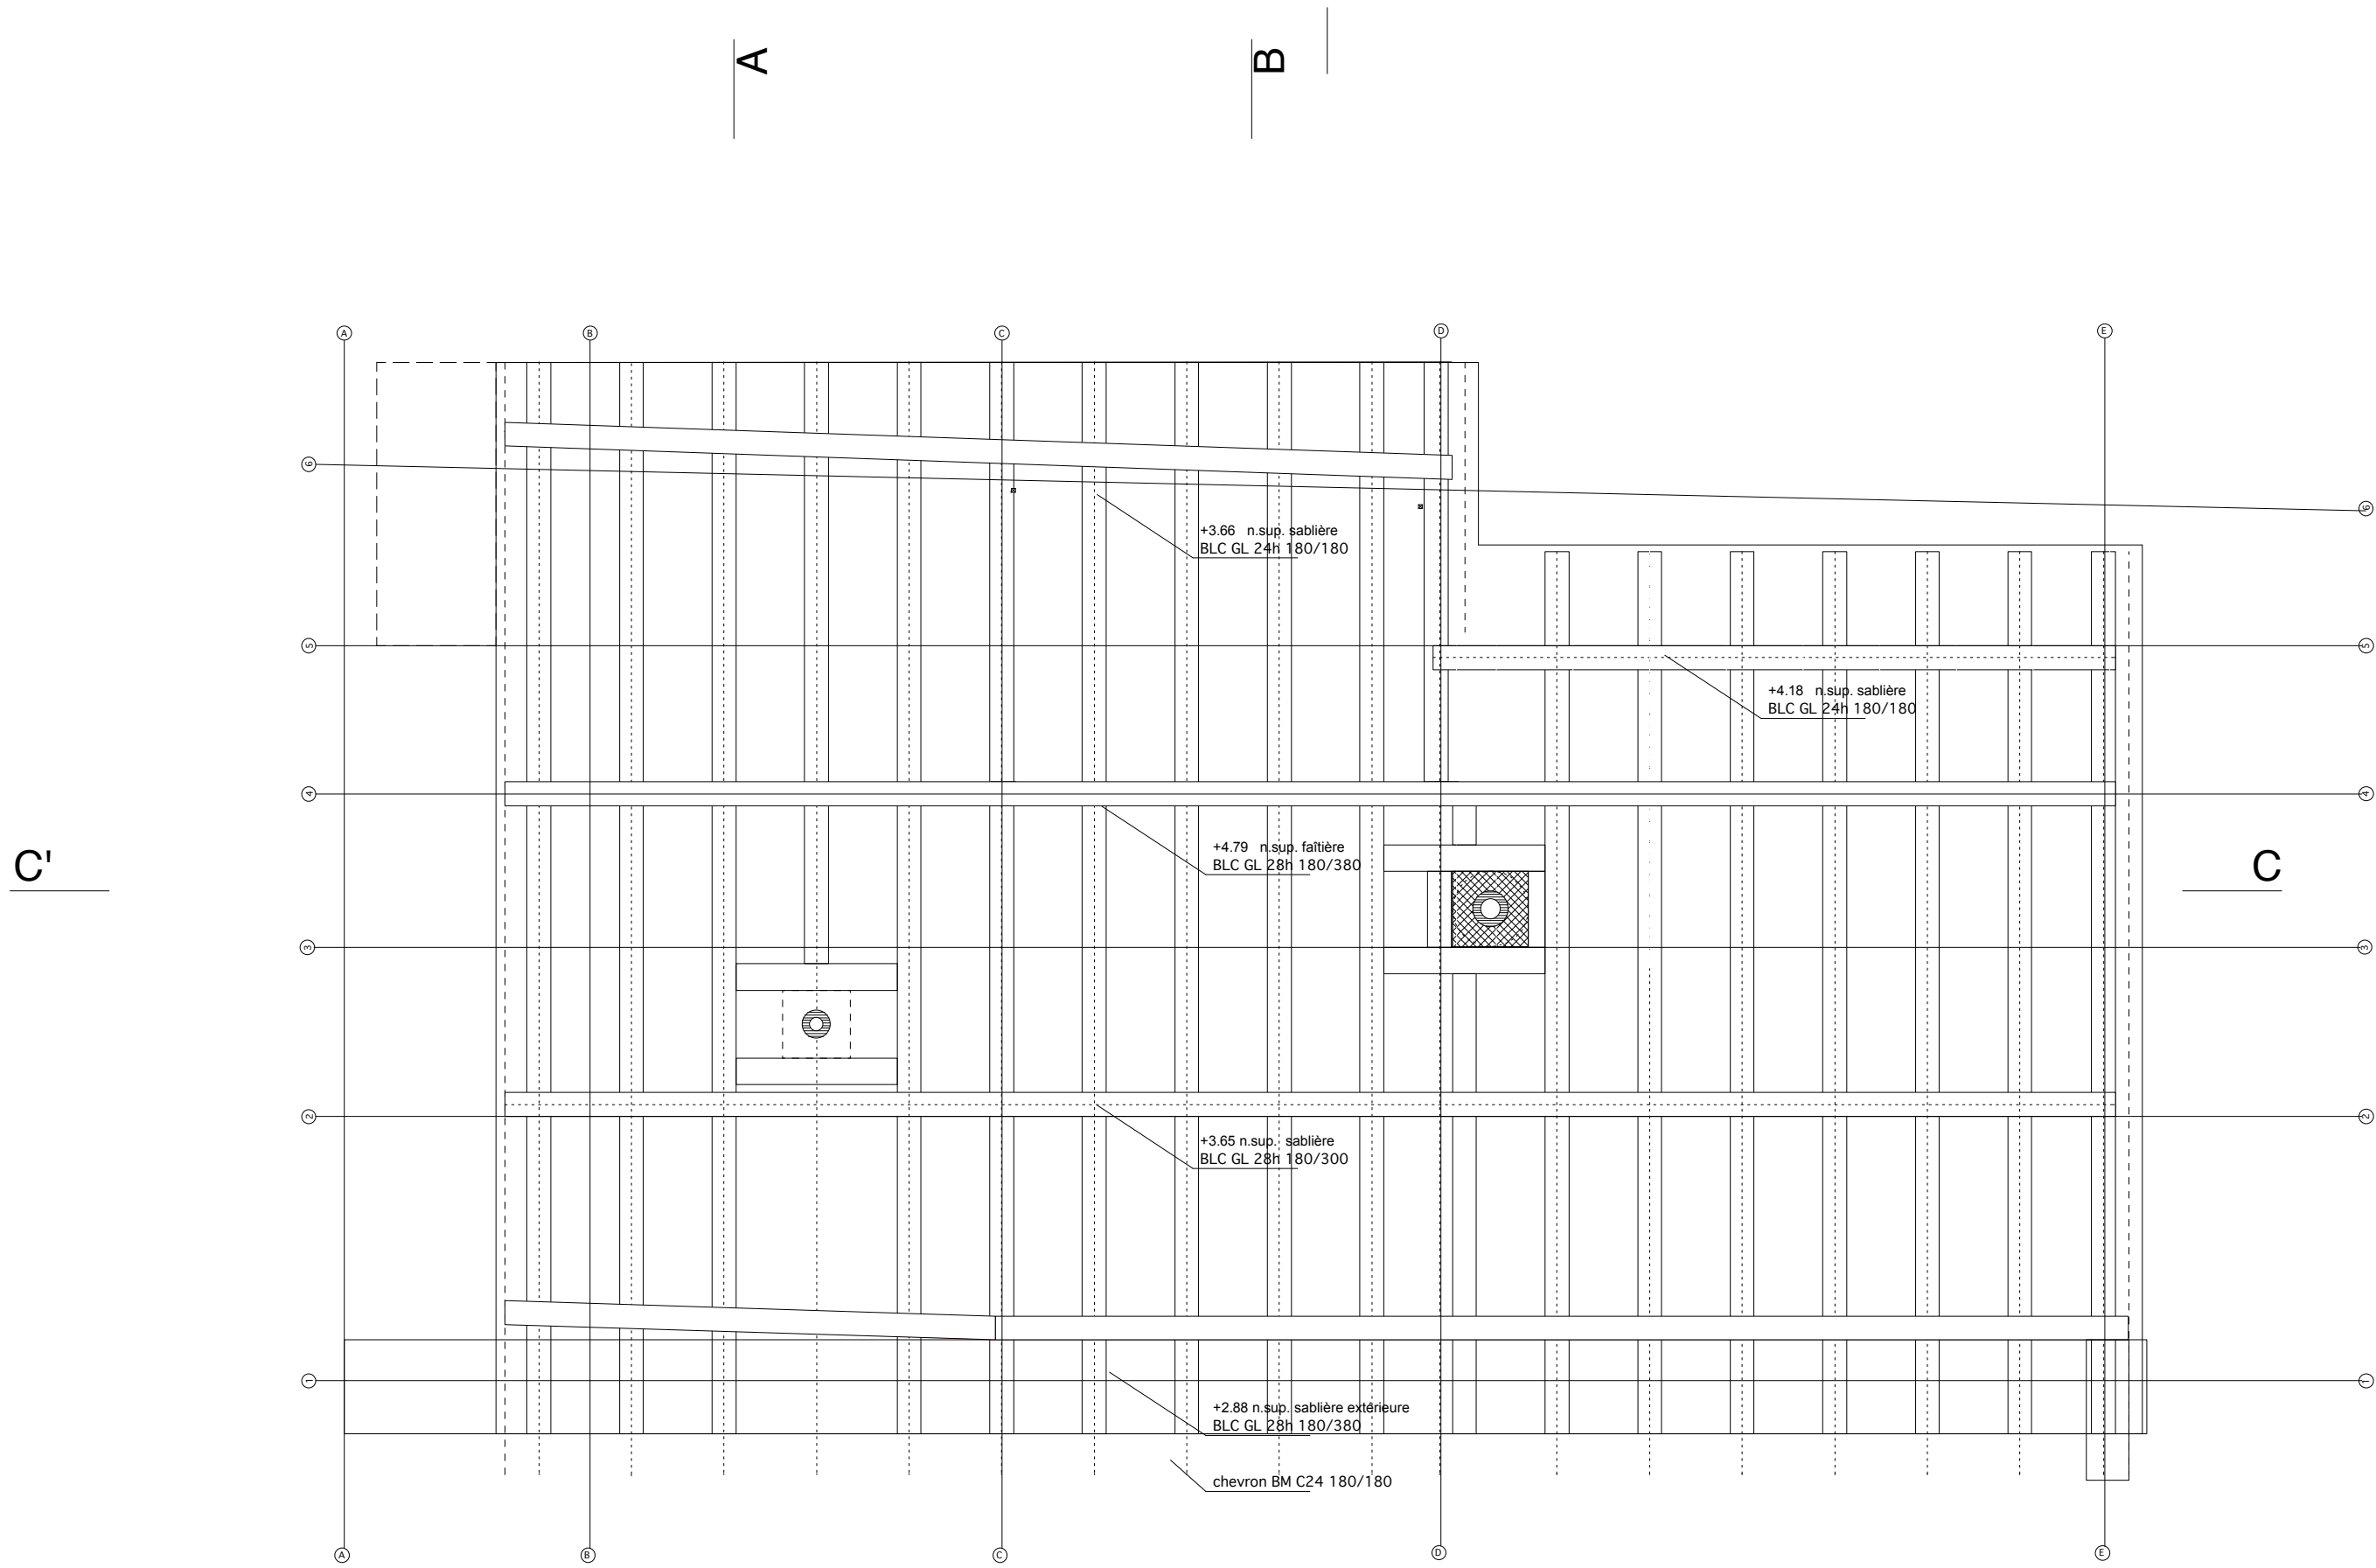

A B

086 - 010 MAYEN - VAL D'AROLLA		
405- CHARPENTE	Echelle: 1/50	Index: C
date: 05.10.10 modif: 22.11.2010 dess: MM format: A2		
O. GALLETTI & C. MATTER ARCHITECTES EPFL - FAS - SIA CH. DU LANGUEDOC 32 1007 LAUSANNE TEL: 021 625 04 68		

