


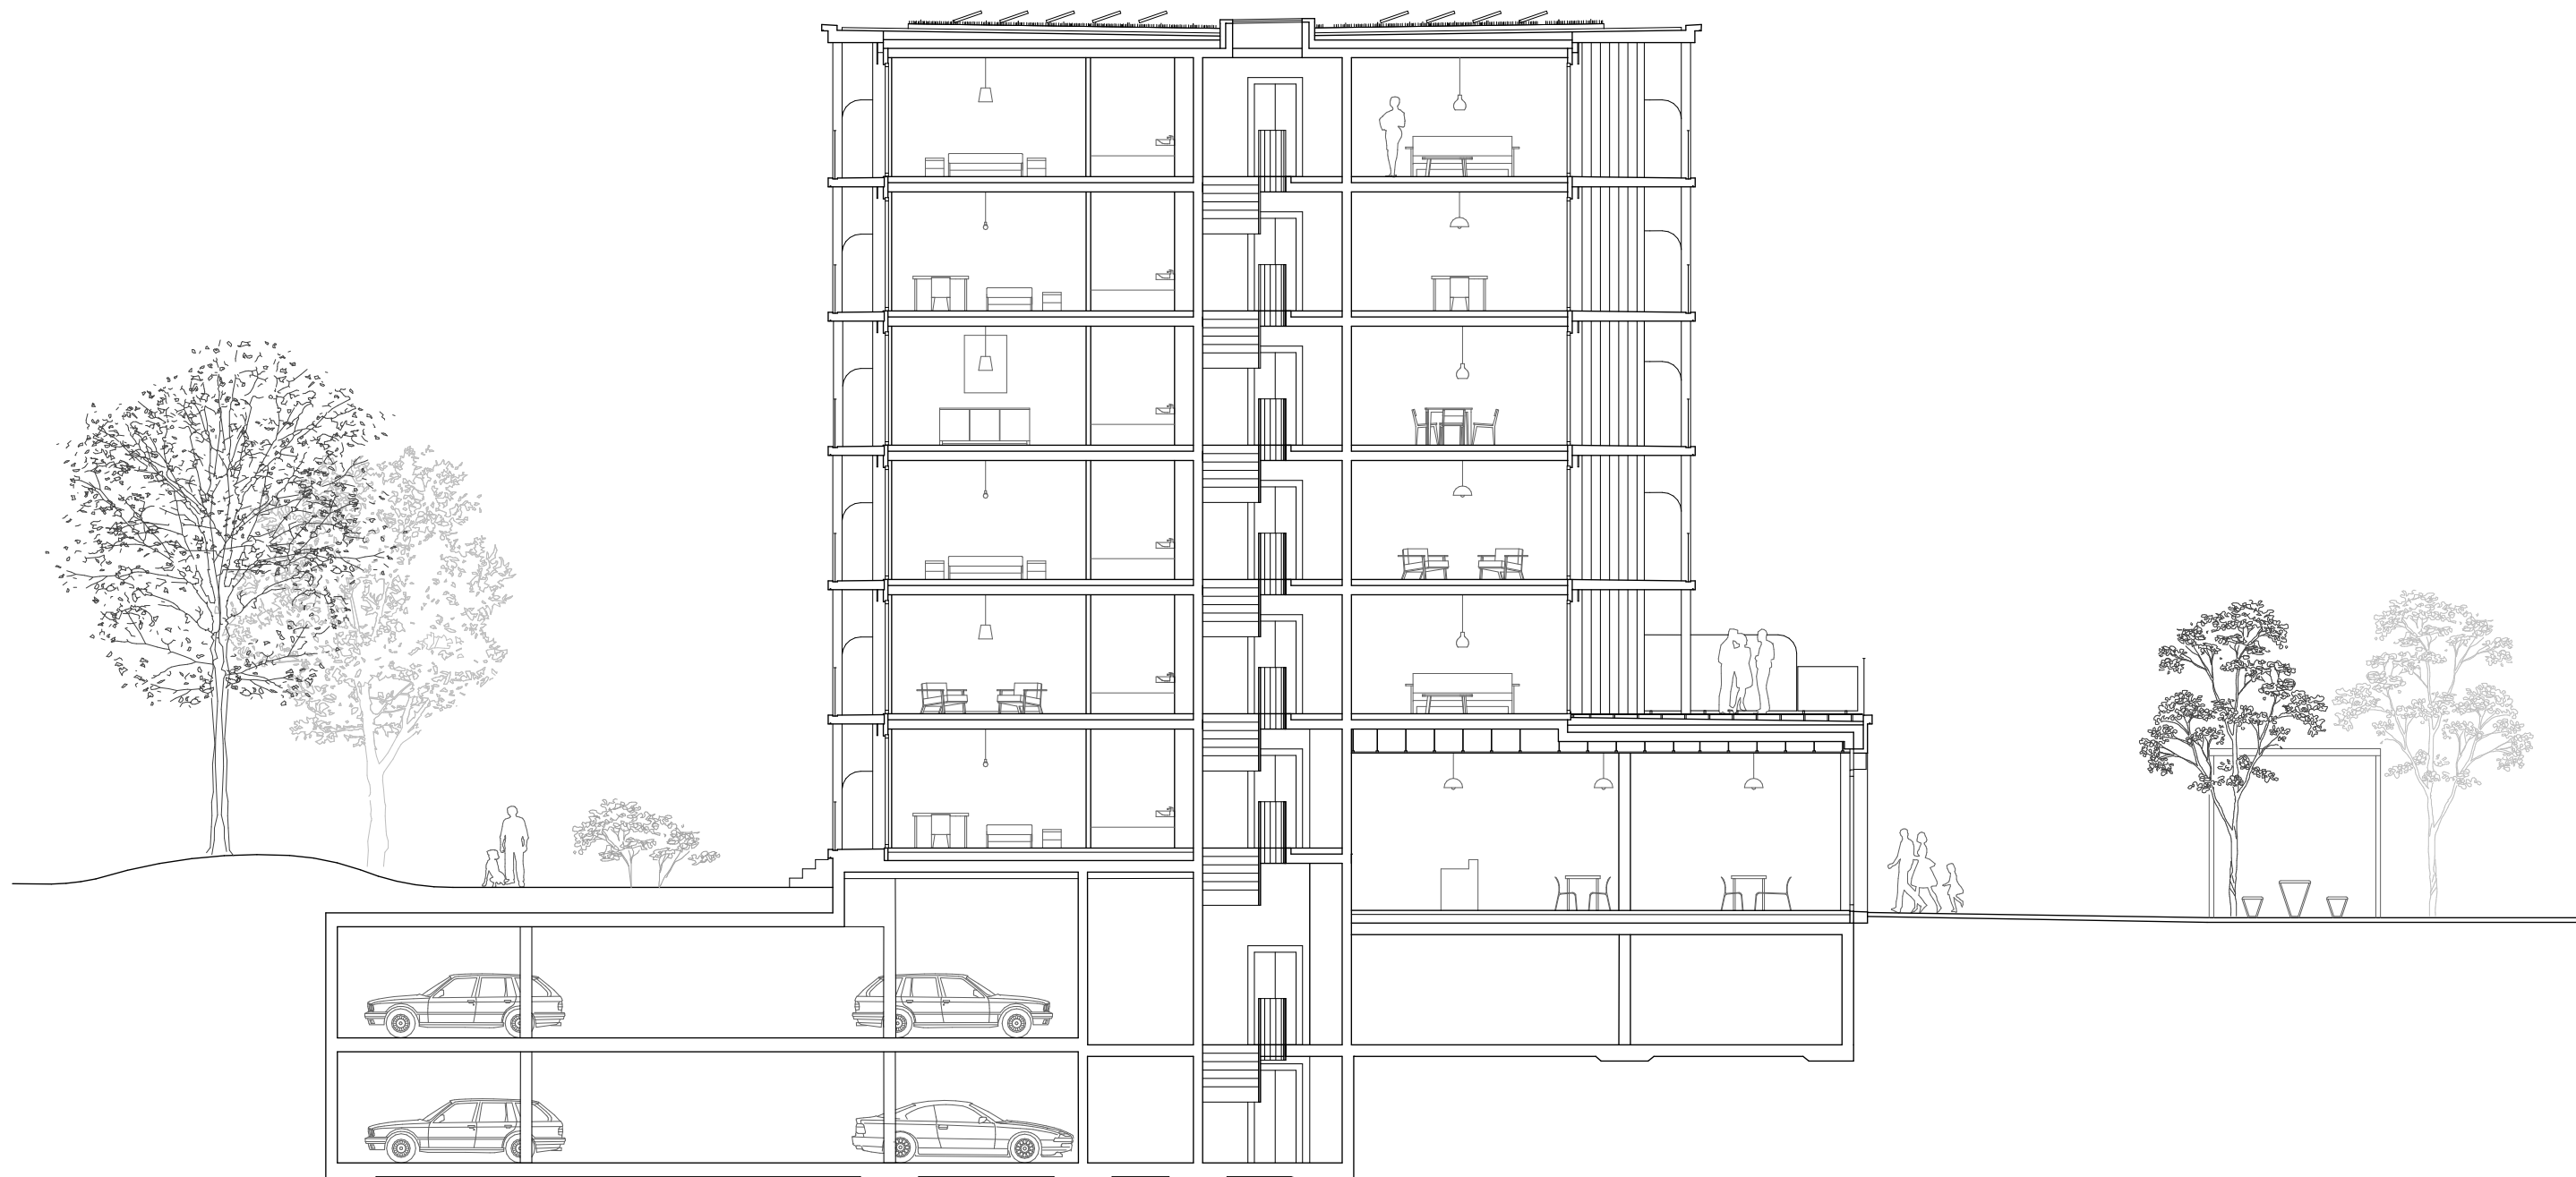

COUPE (Bat 3.2)

1:150
0 1.5m 3

