


longitudinal facade
1:250

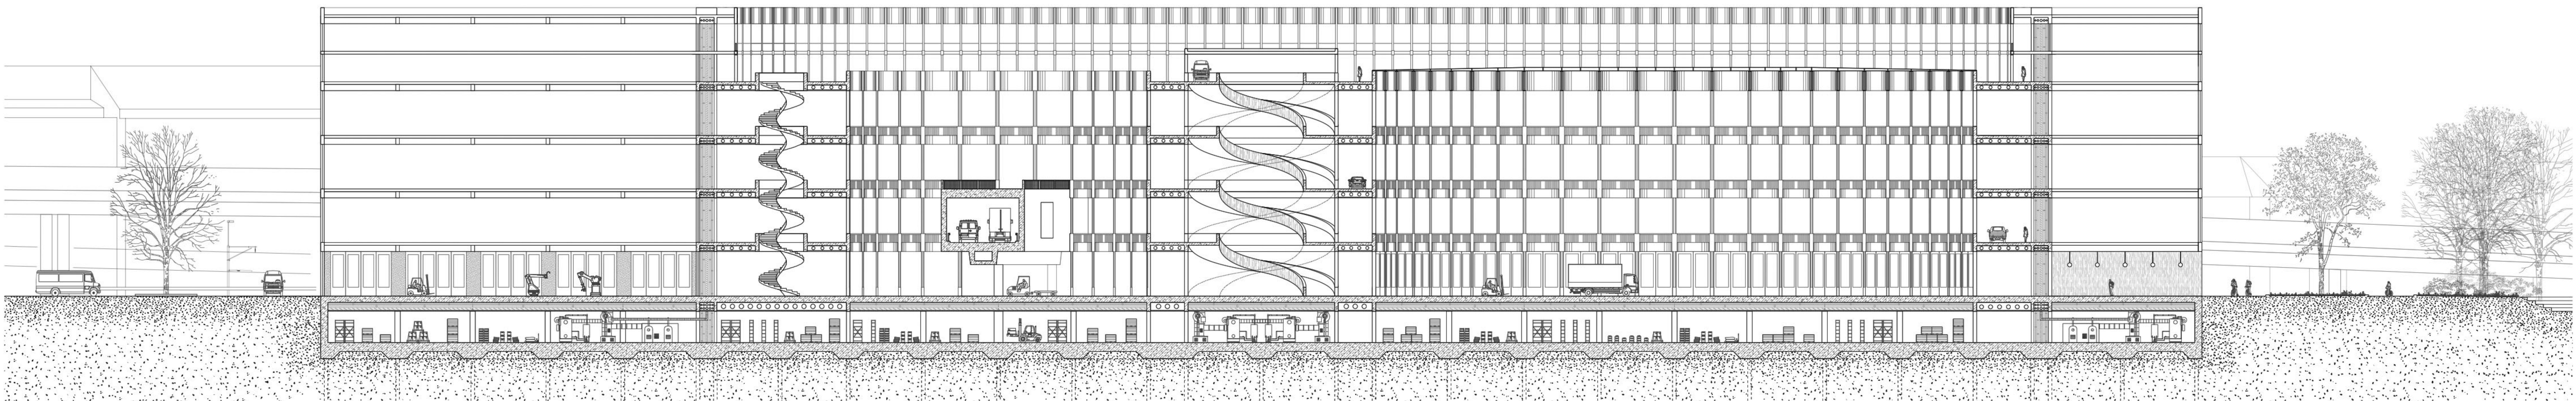

longitudinal section
1:250