


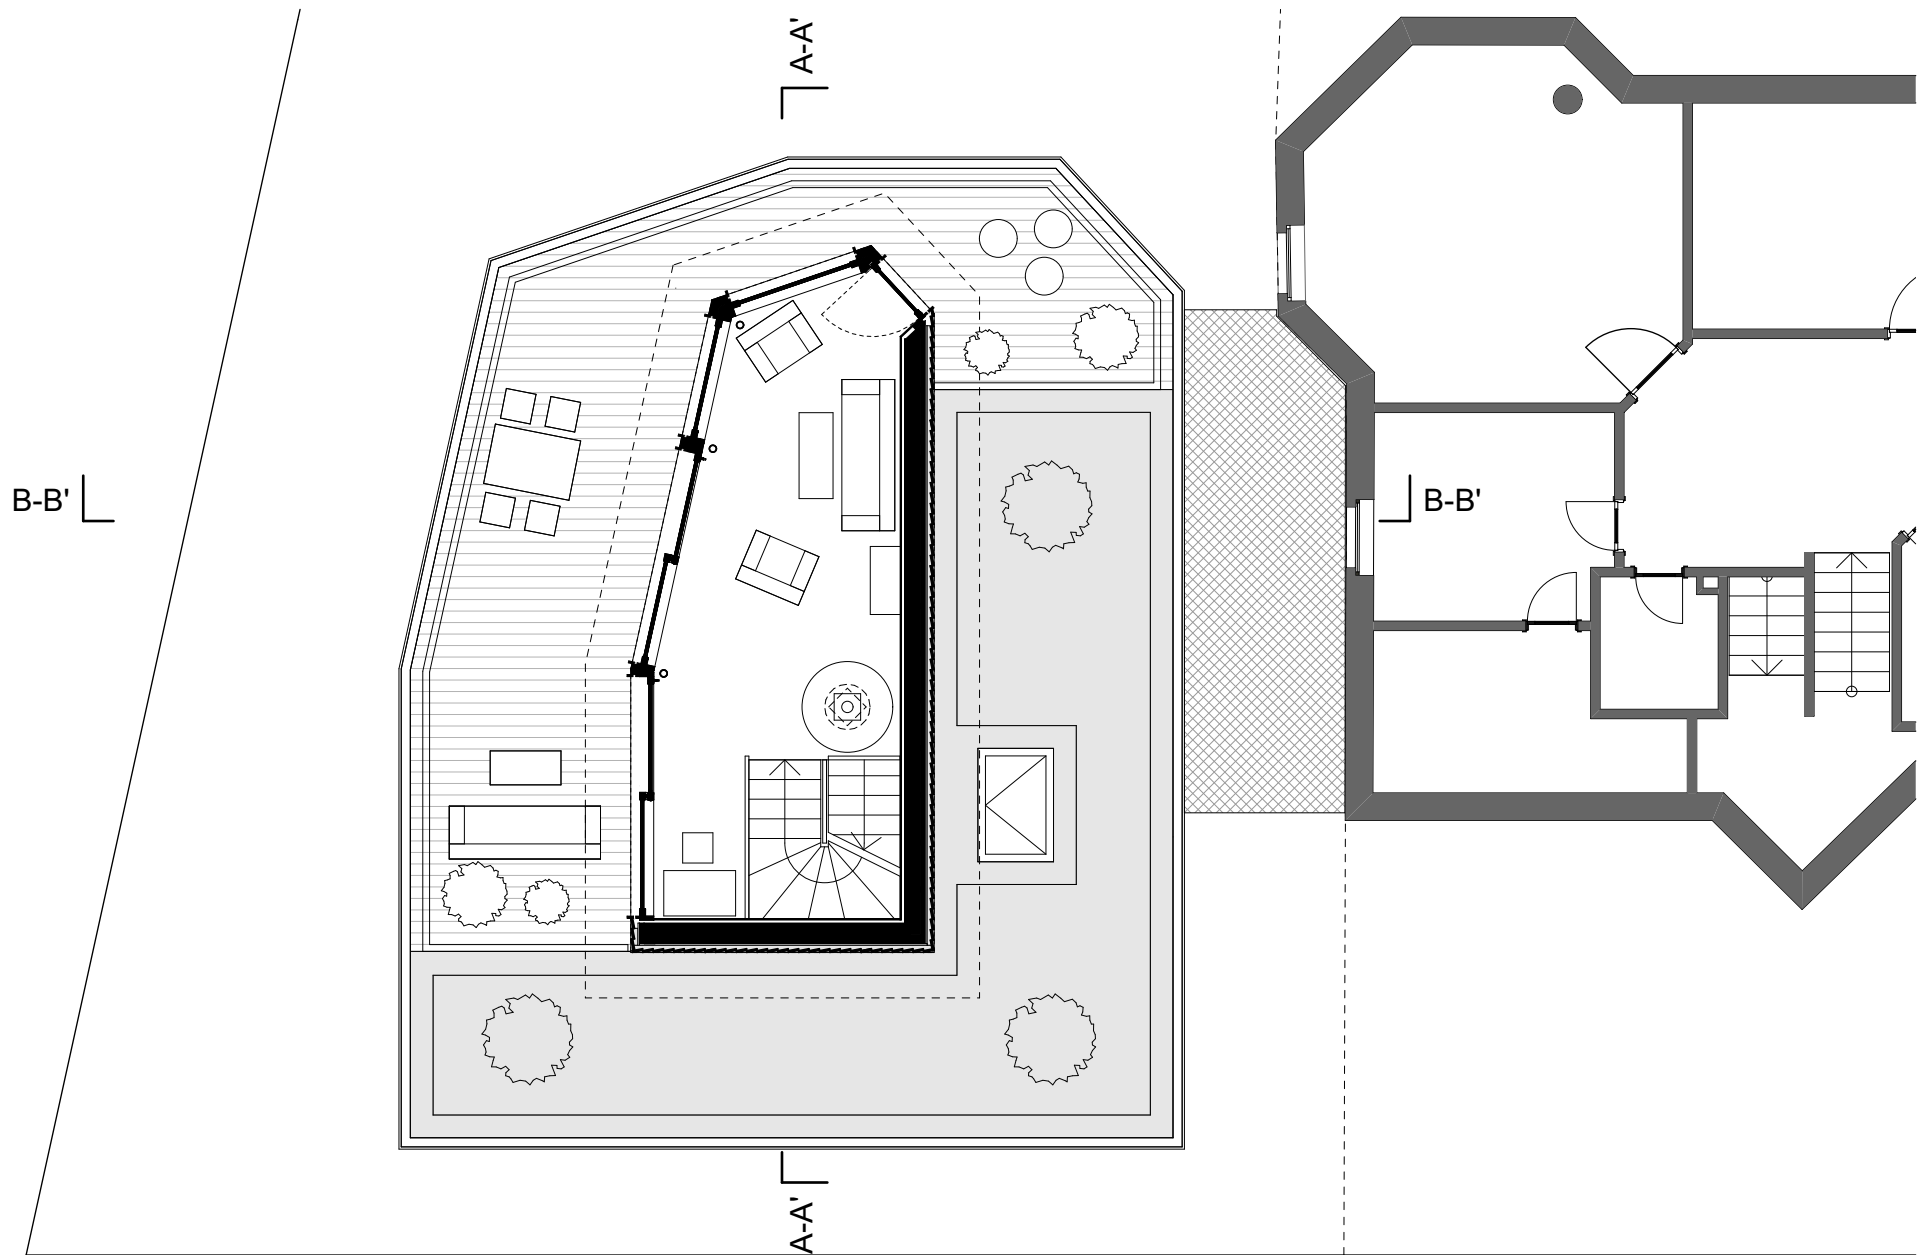

HAUS M

Grundriss OG / Upper floor plan
1:100