



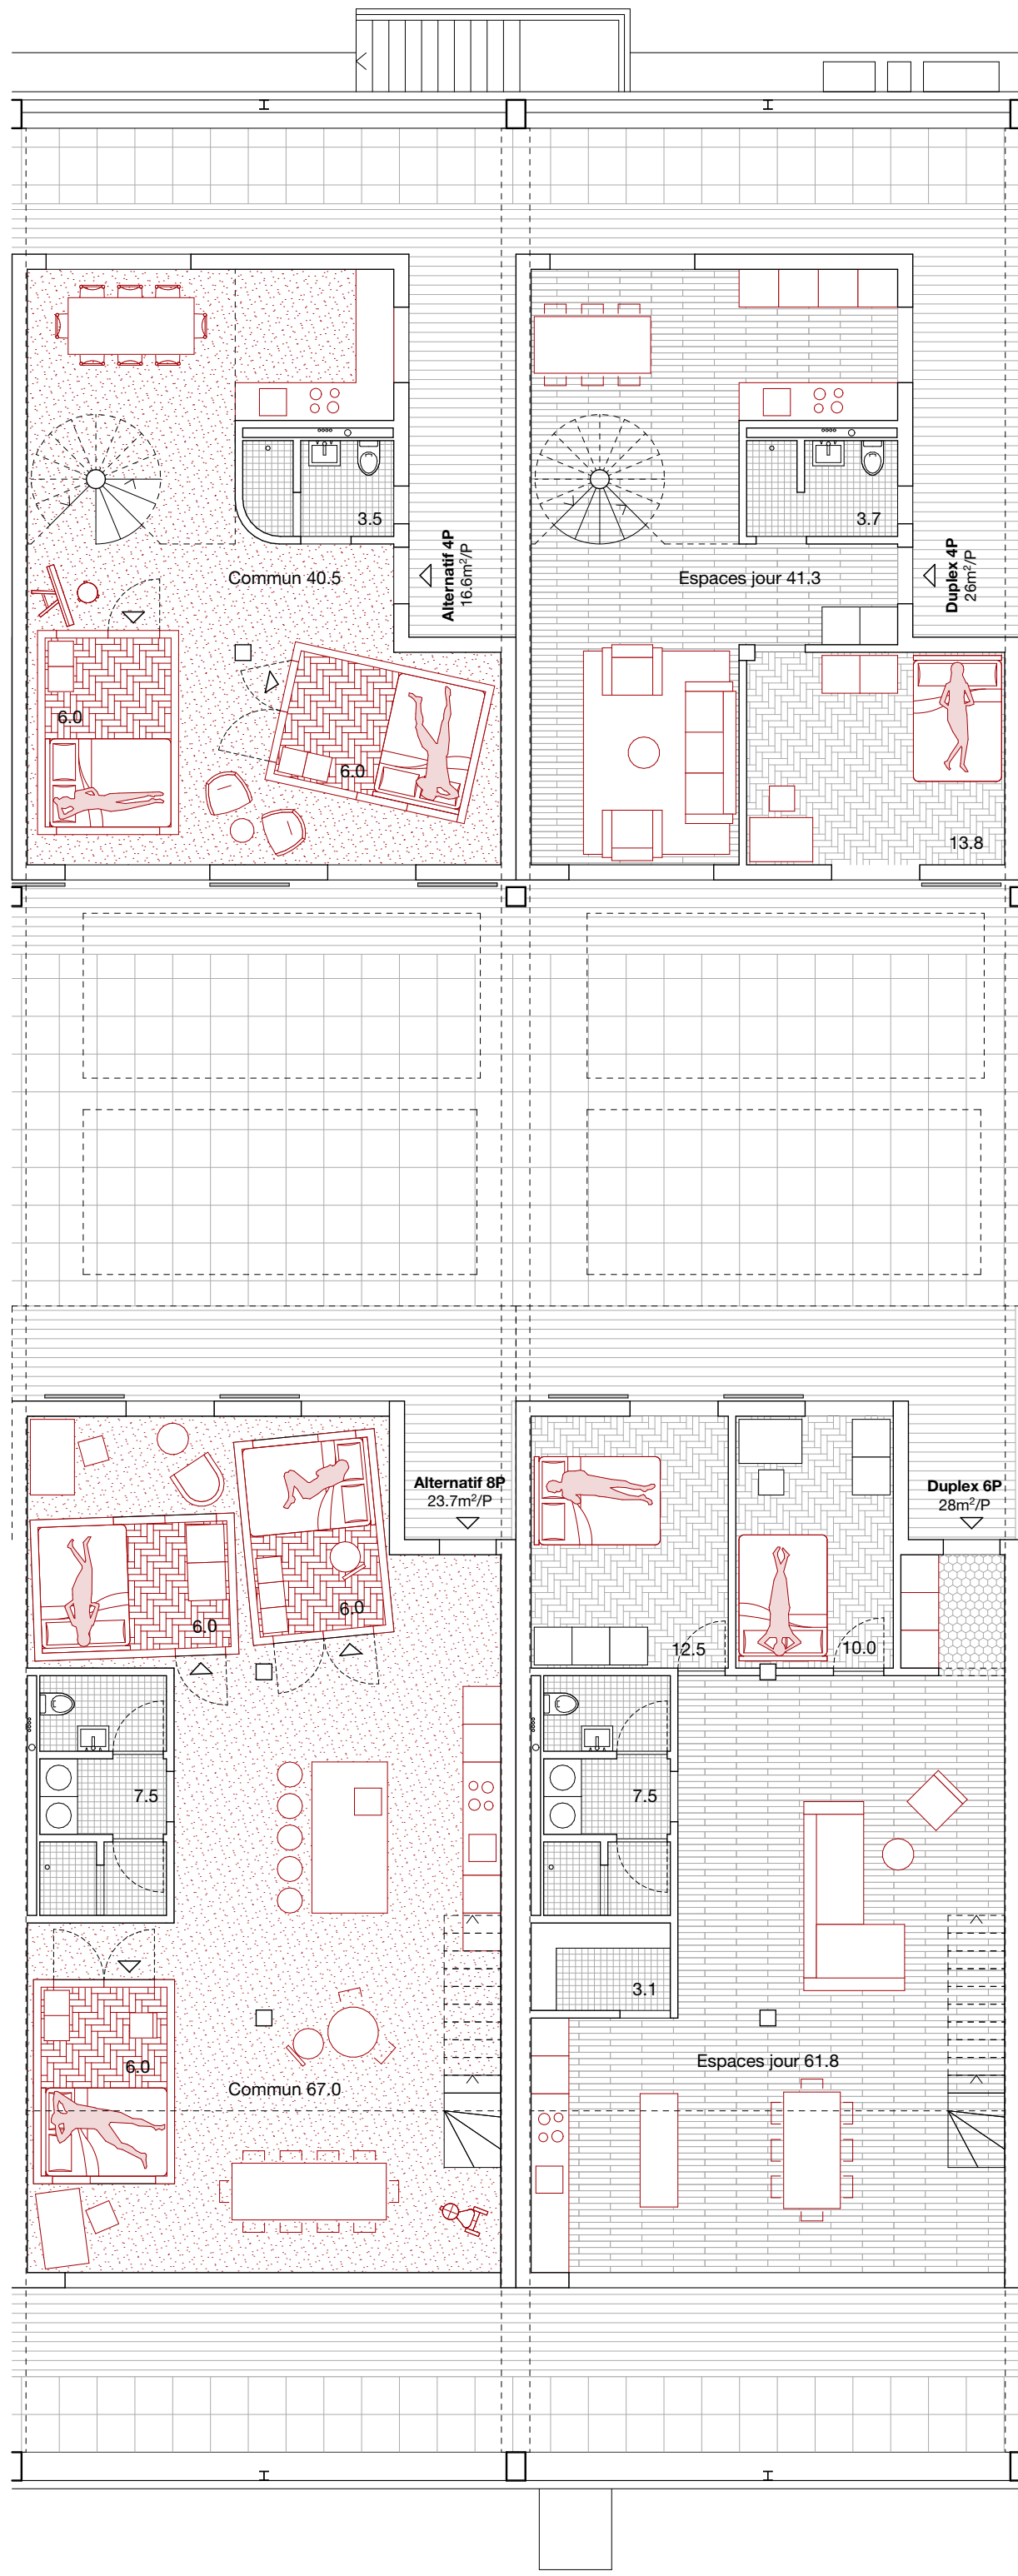


PLAN
ÉTAGE 0 & +1 | 1:100
0 2,5m 5m

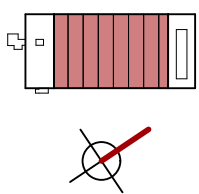