


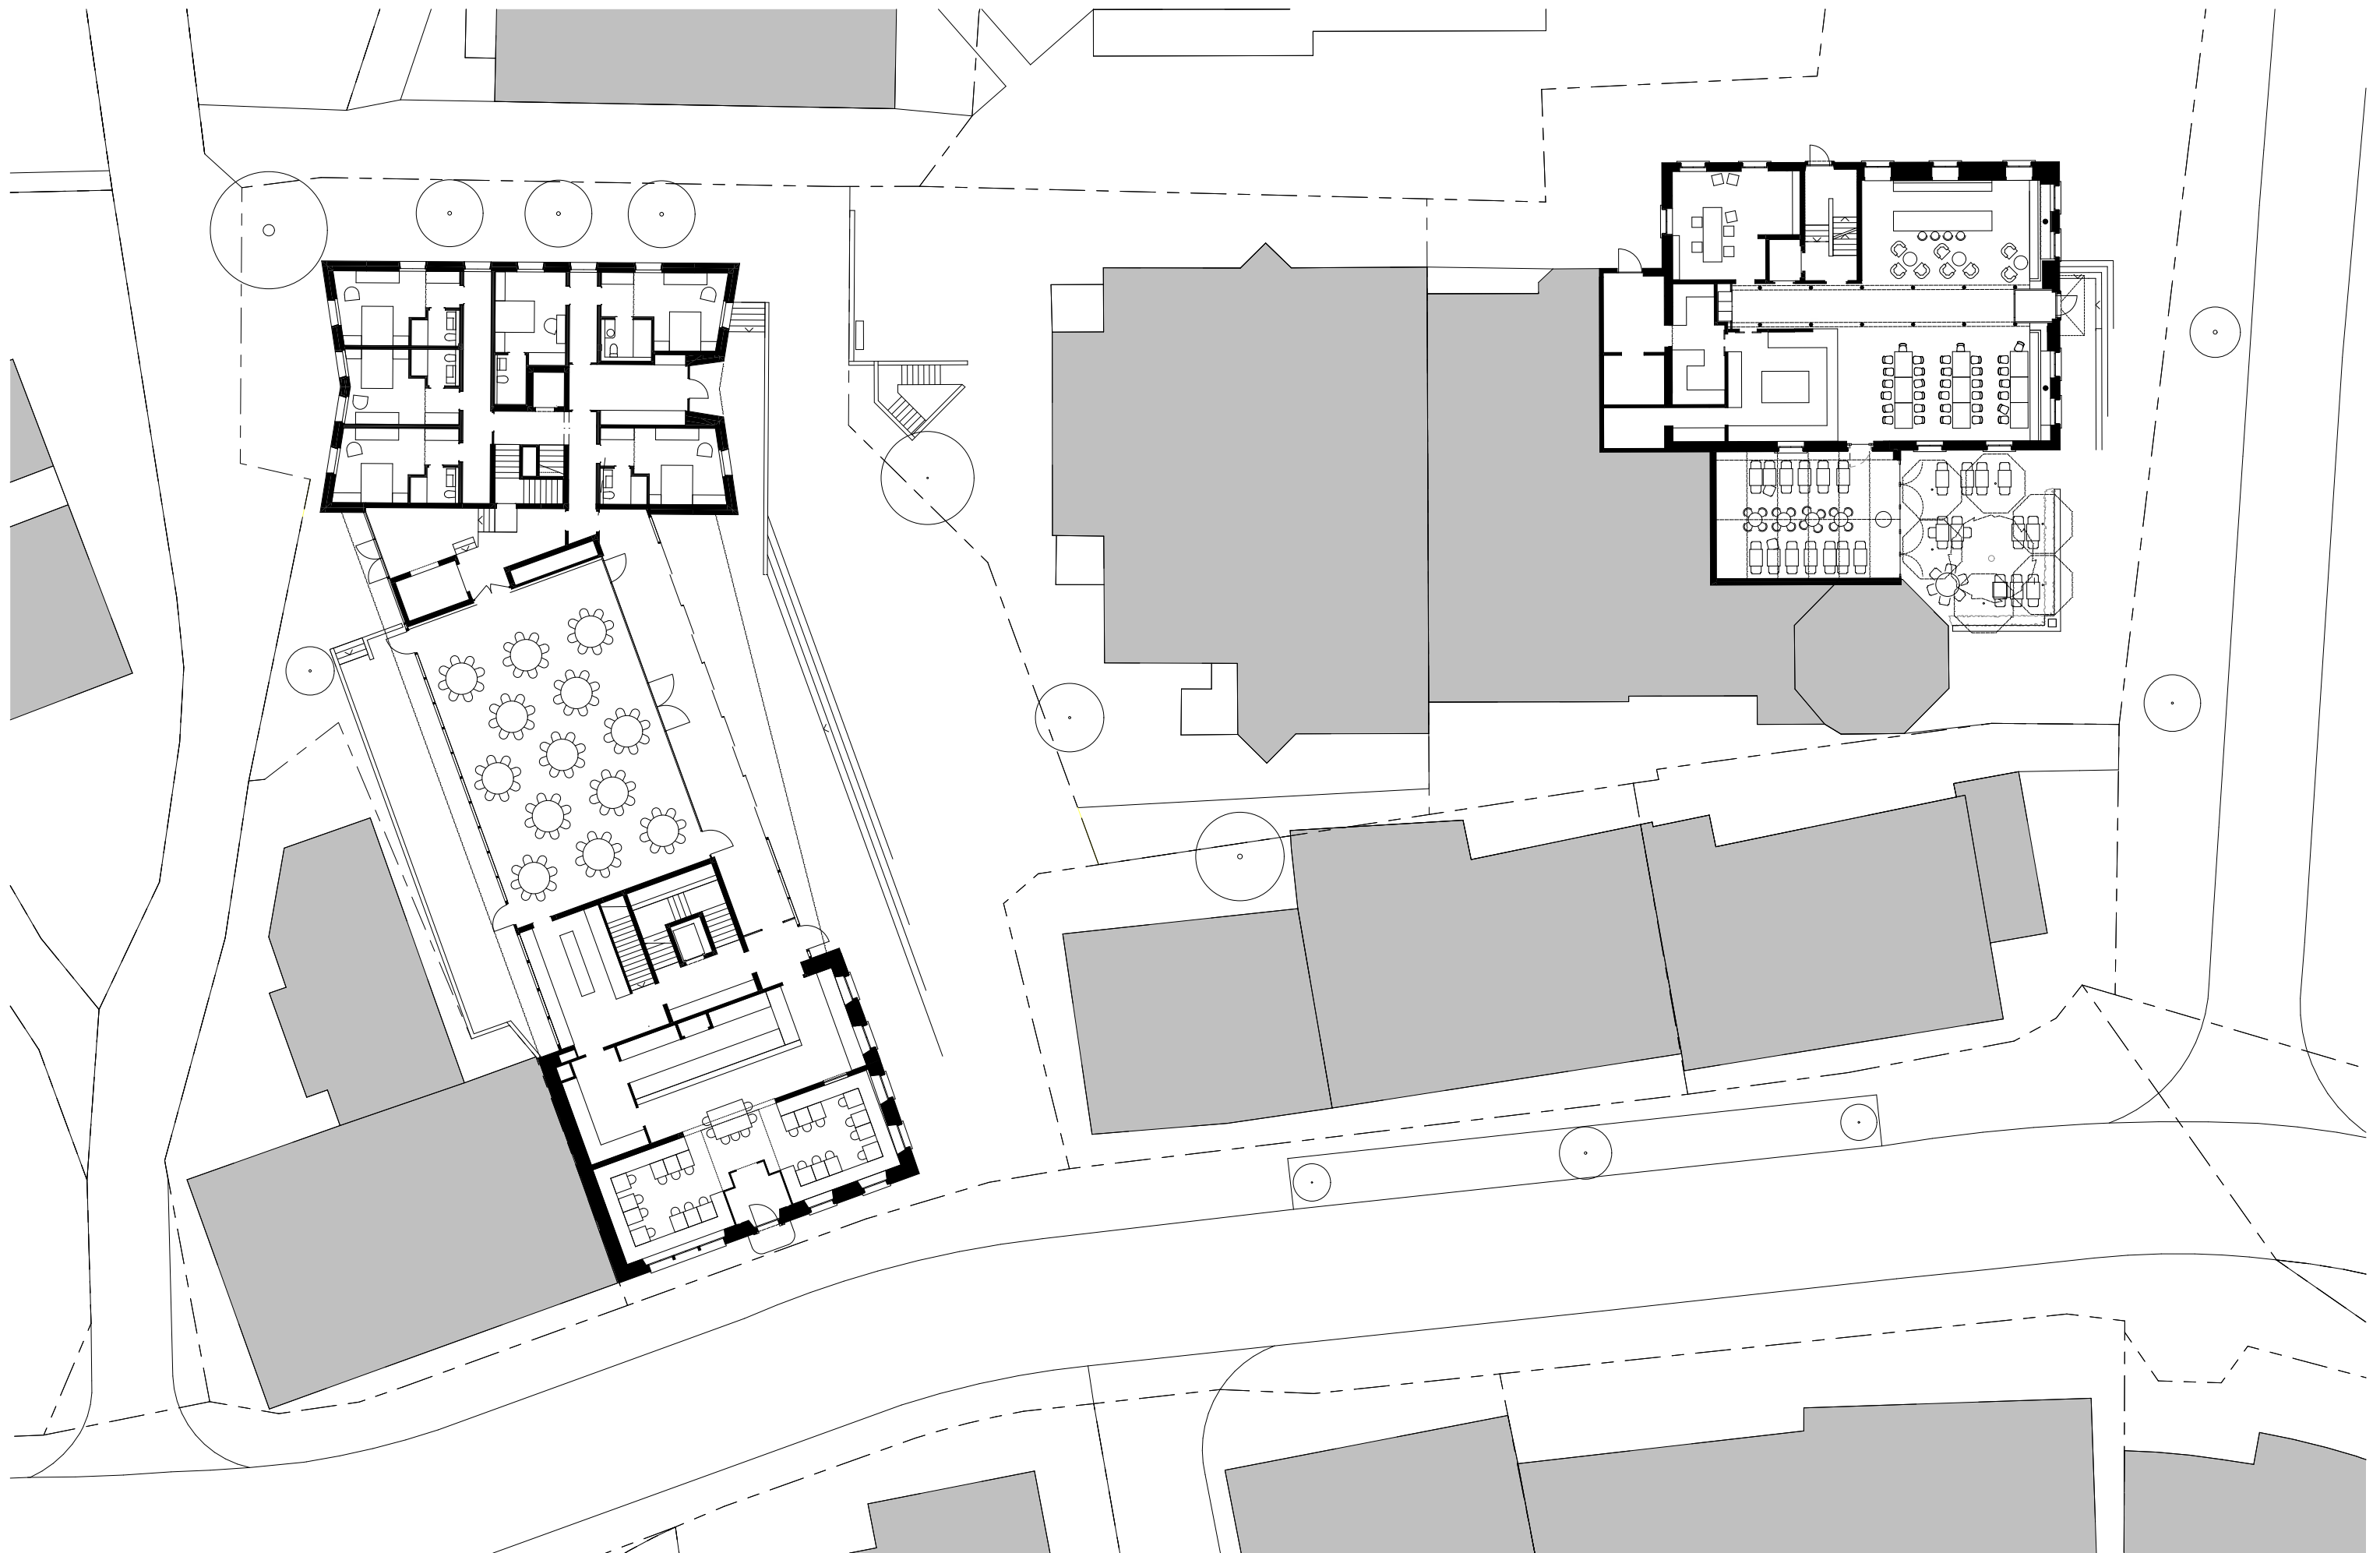

0 1 5 10

GRUNDRISS ERDGESCHOSS
1:300