


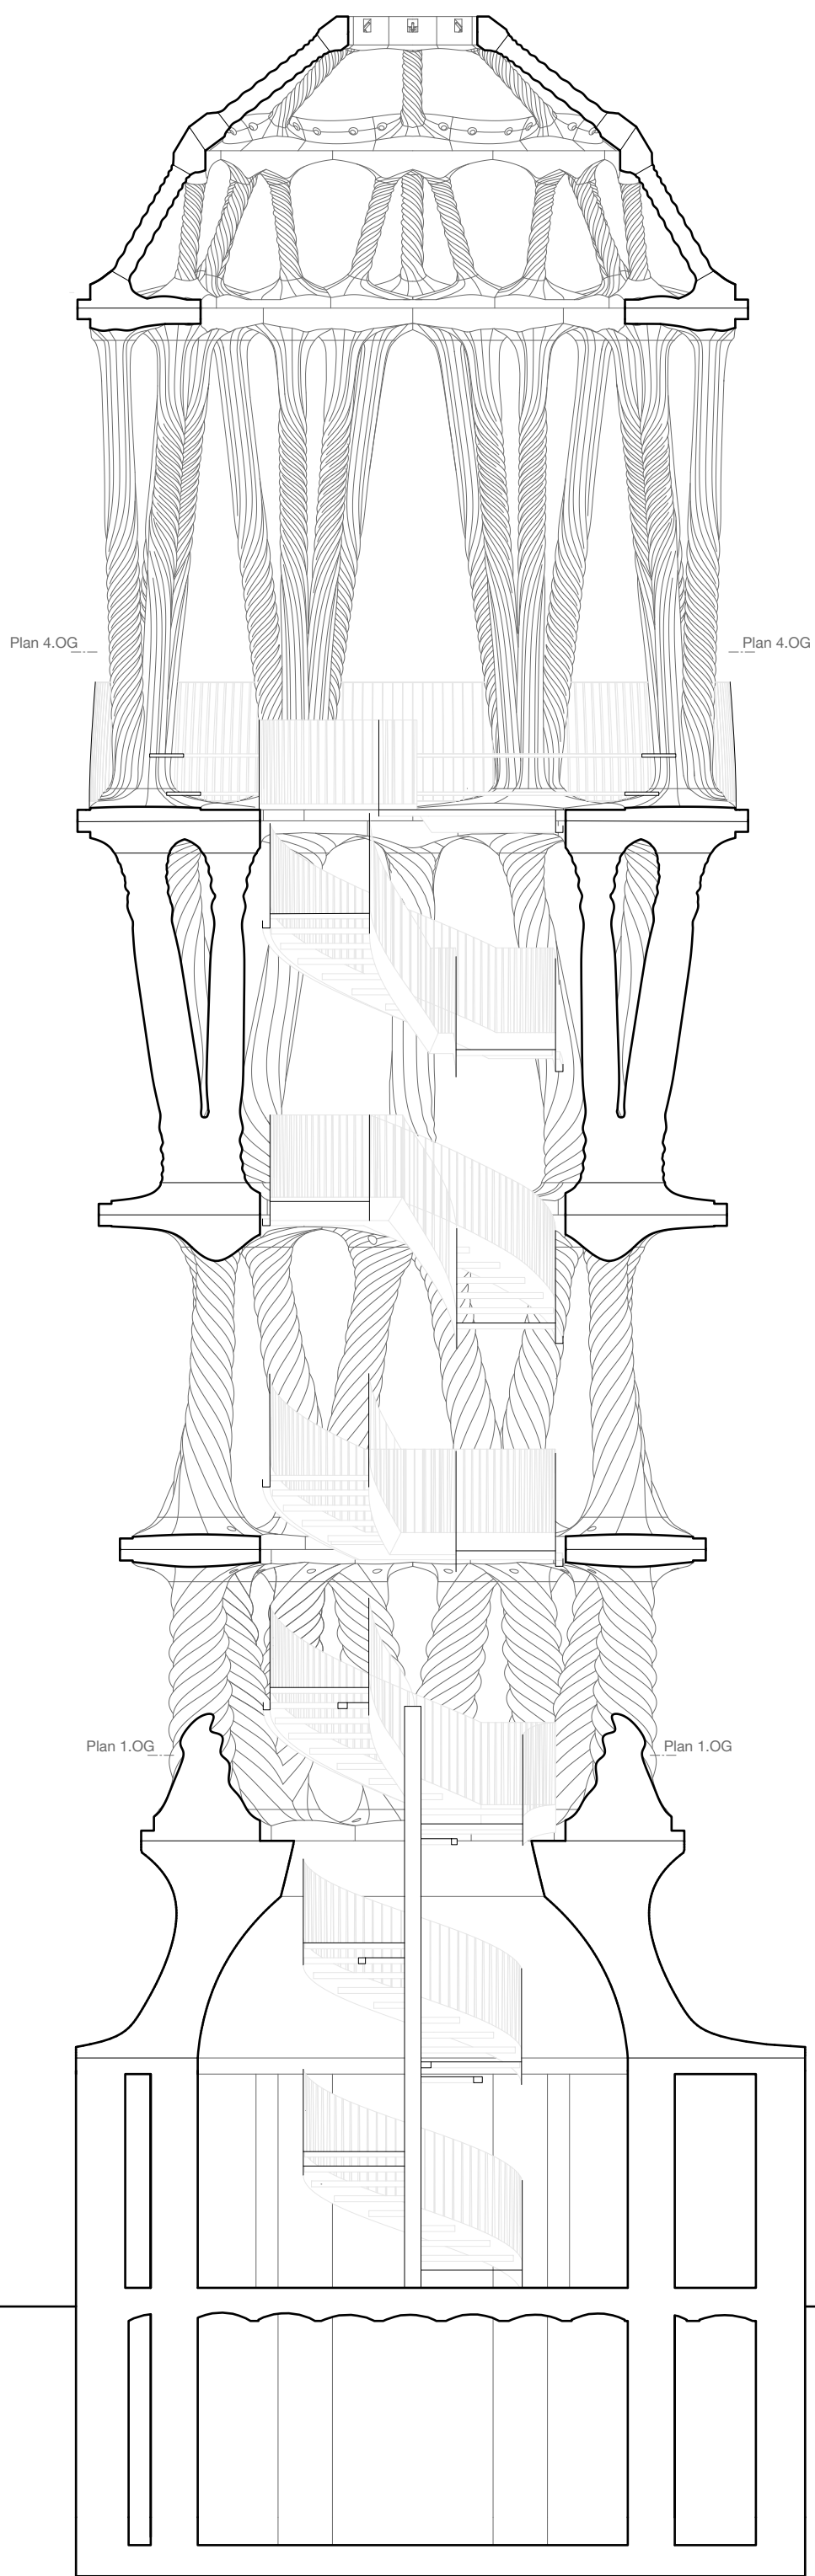

Plan 4.OG

Plan 4.OG

Plan 1.OG

Plan 1.OG