



COUPE 1.1

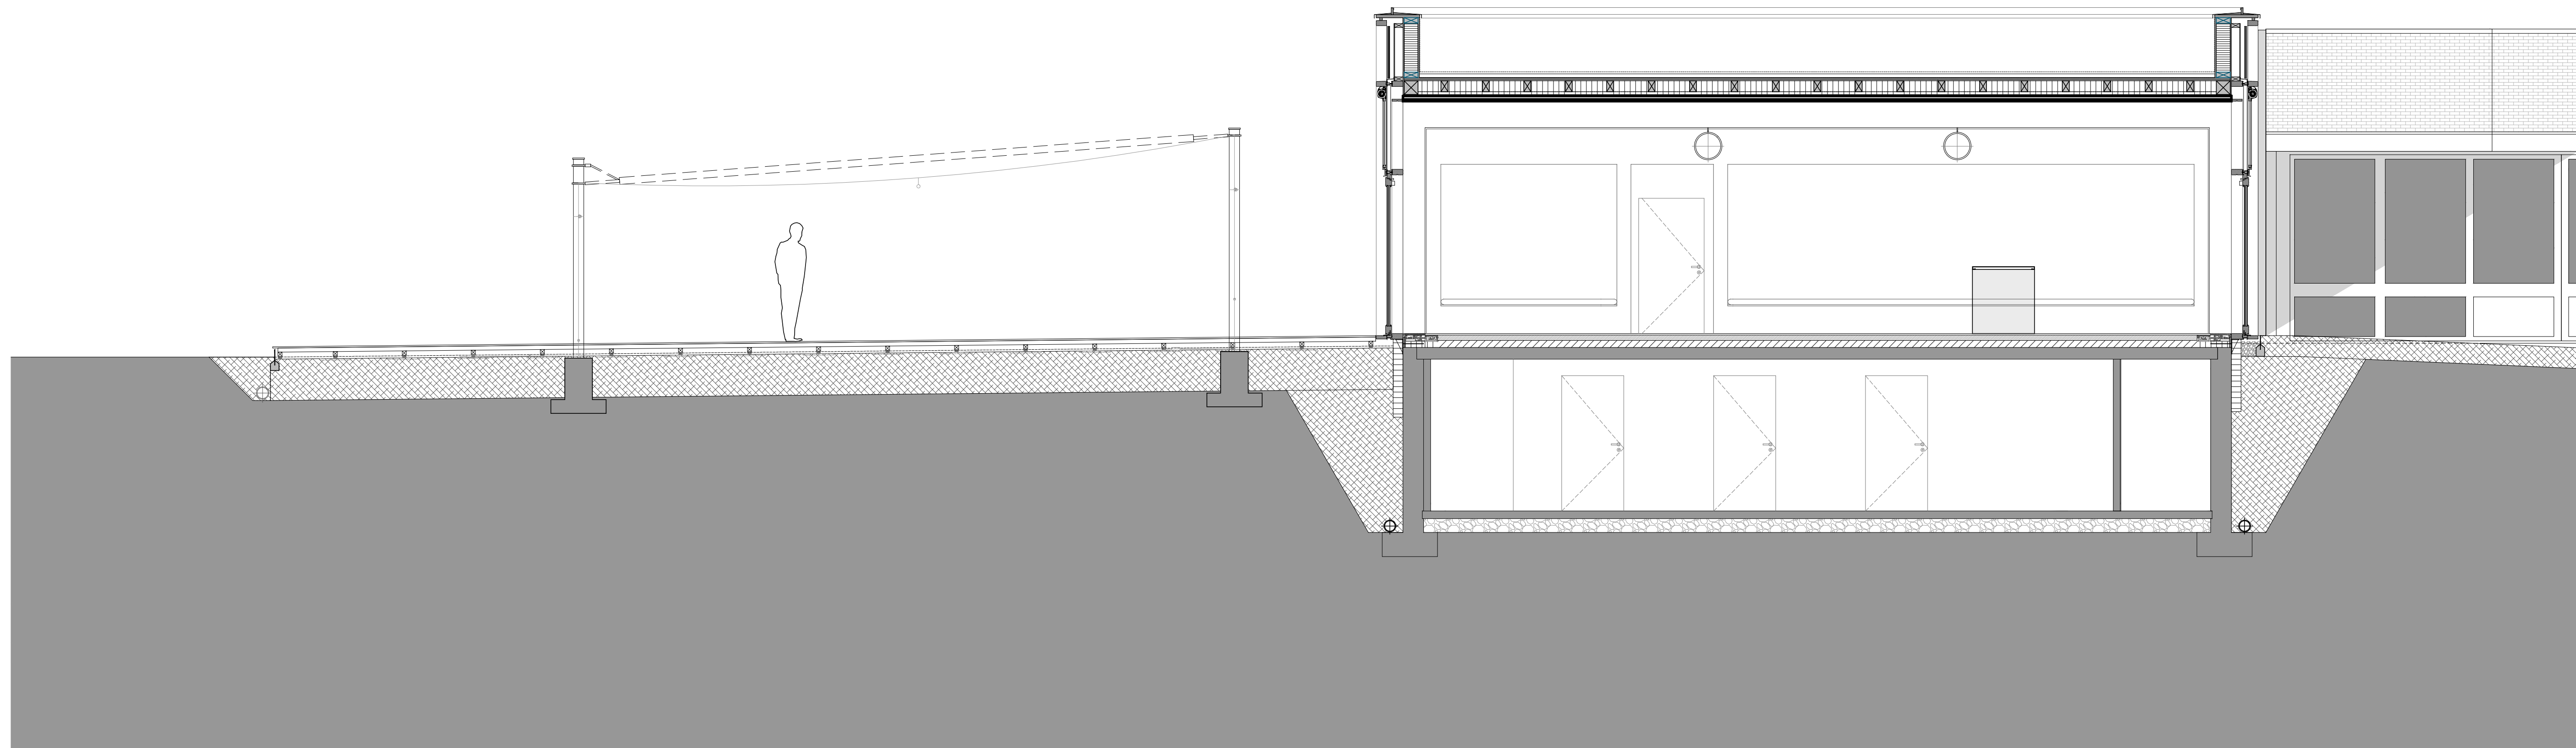

COUPE 2.2

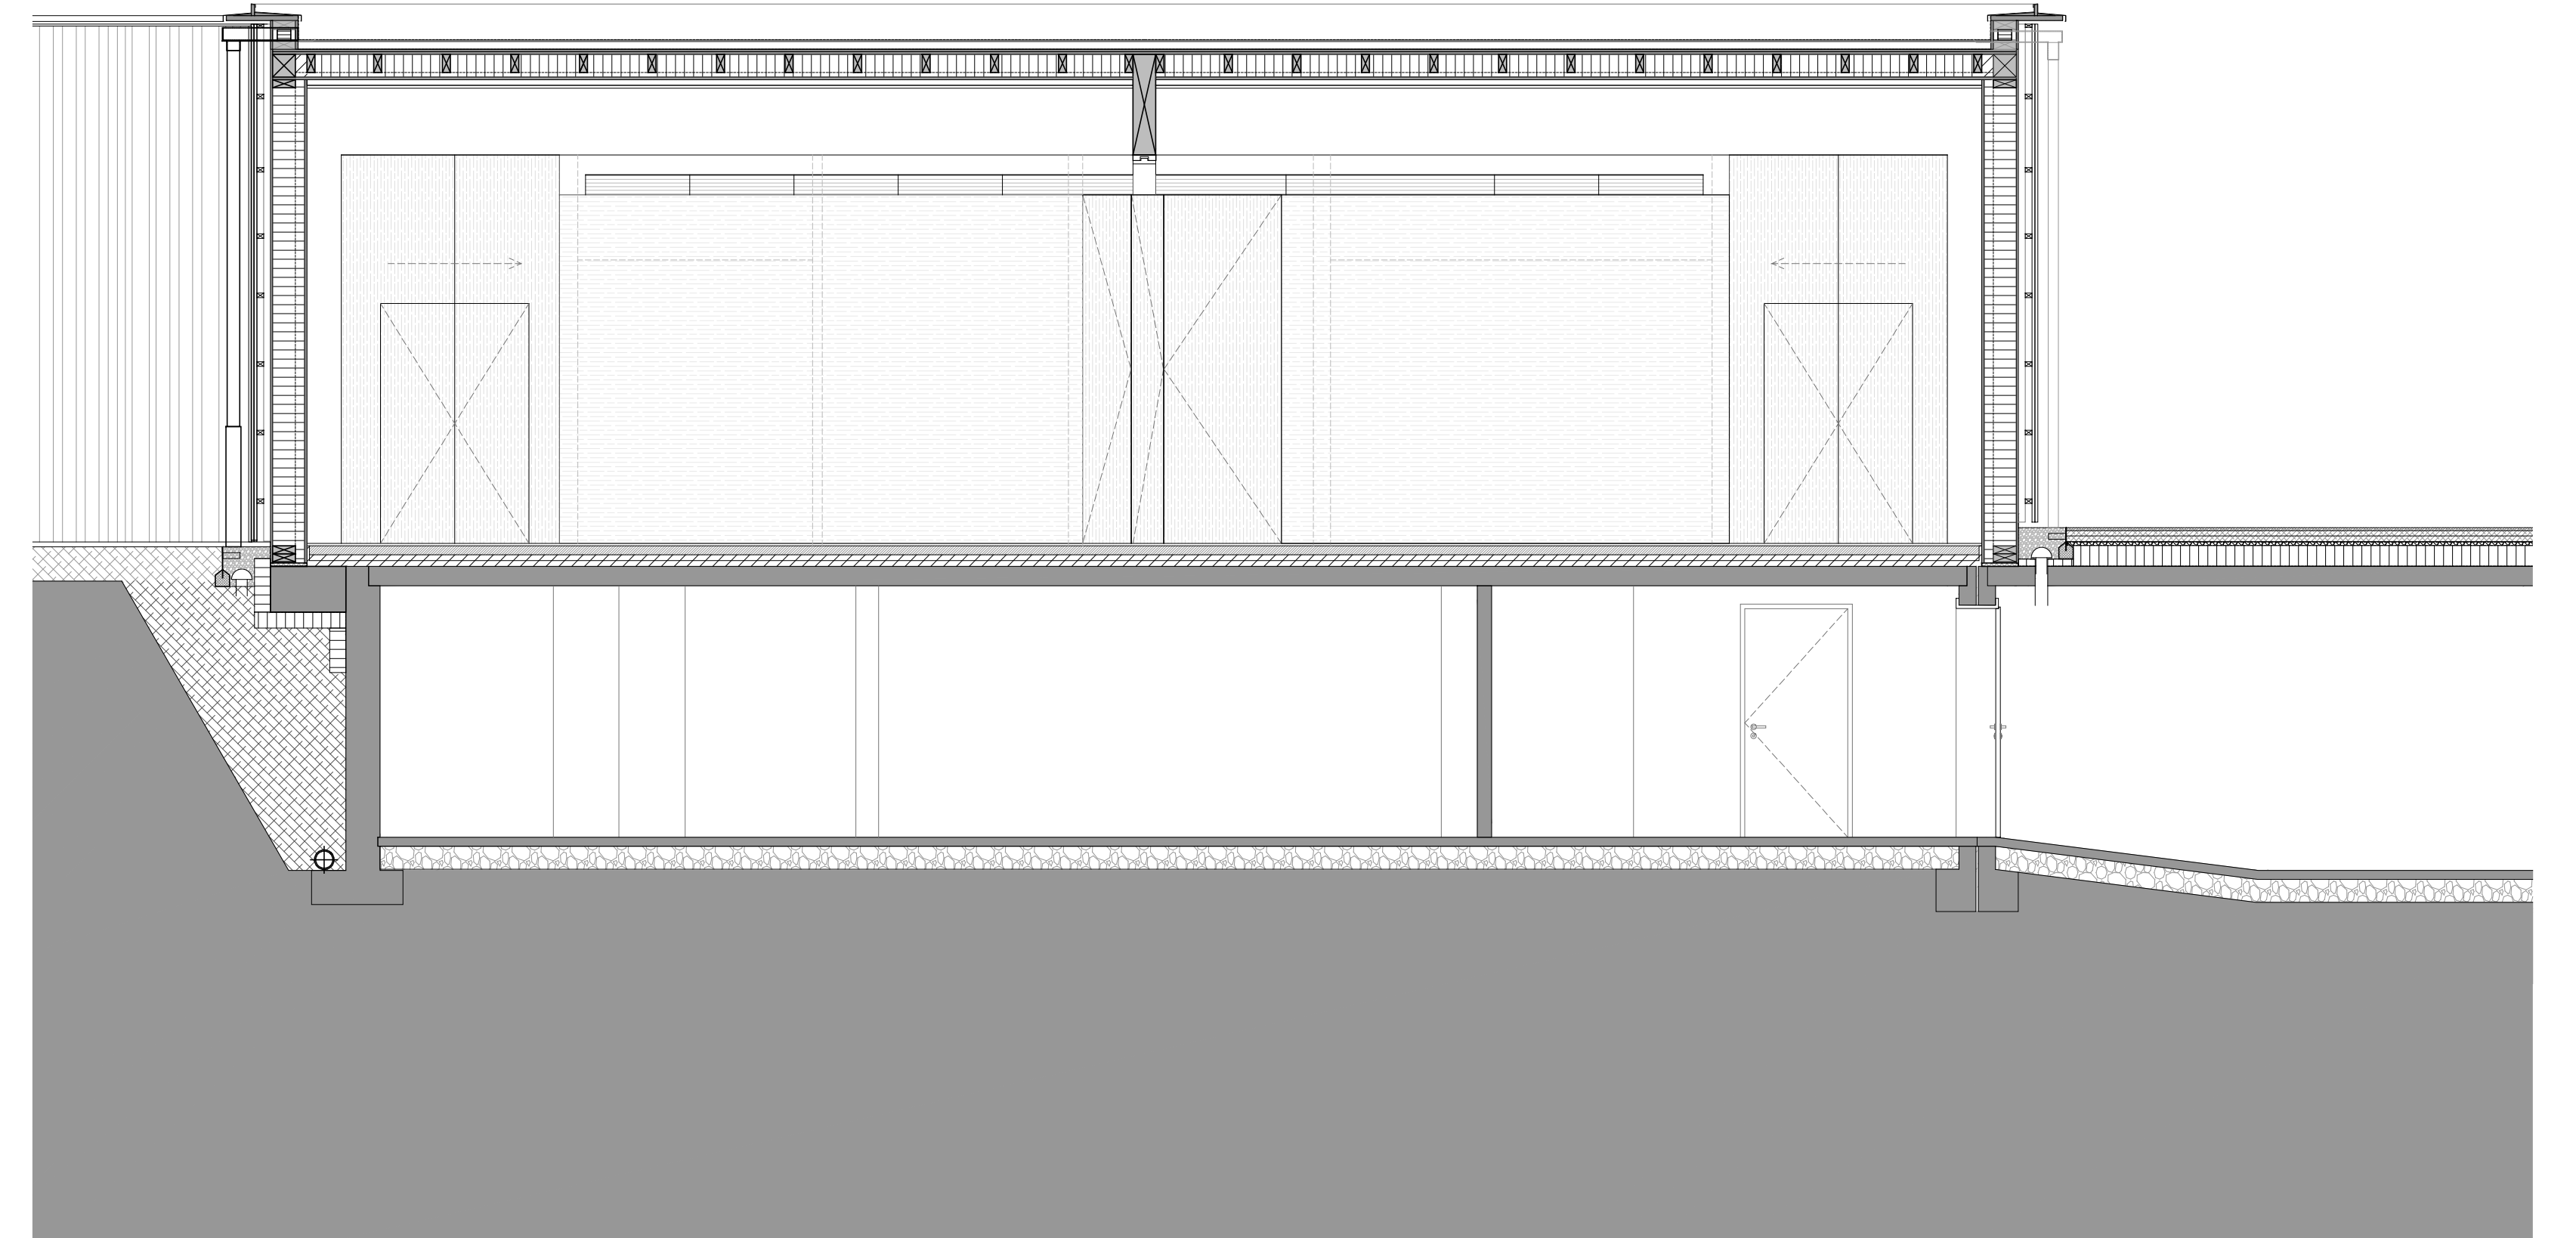

COUPE 3.3