


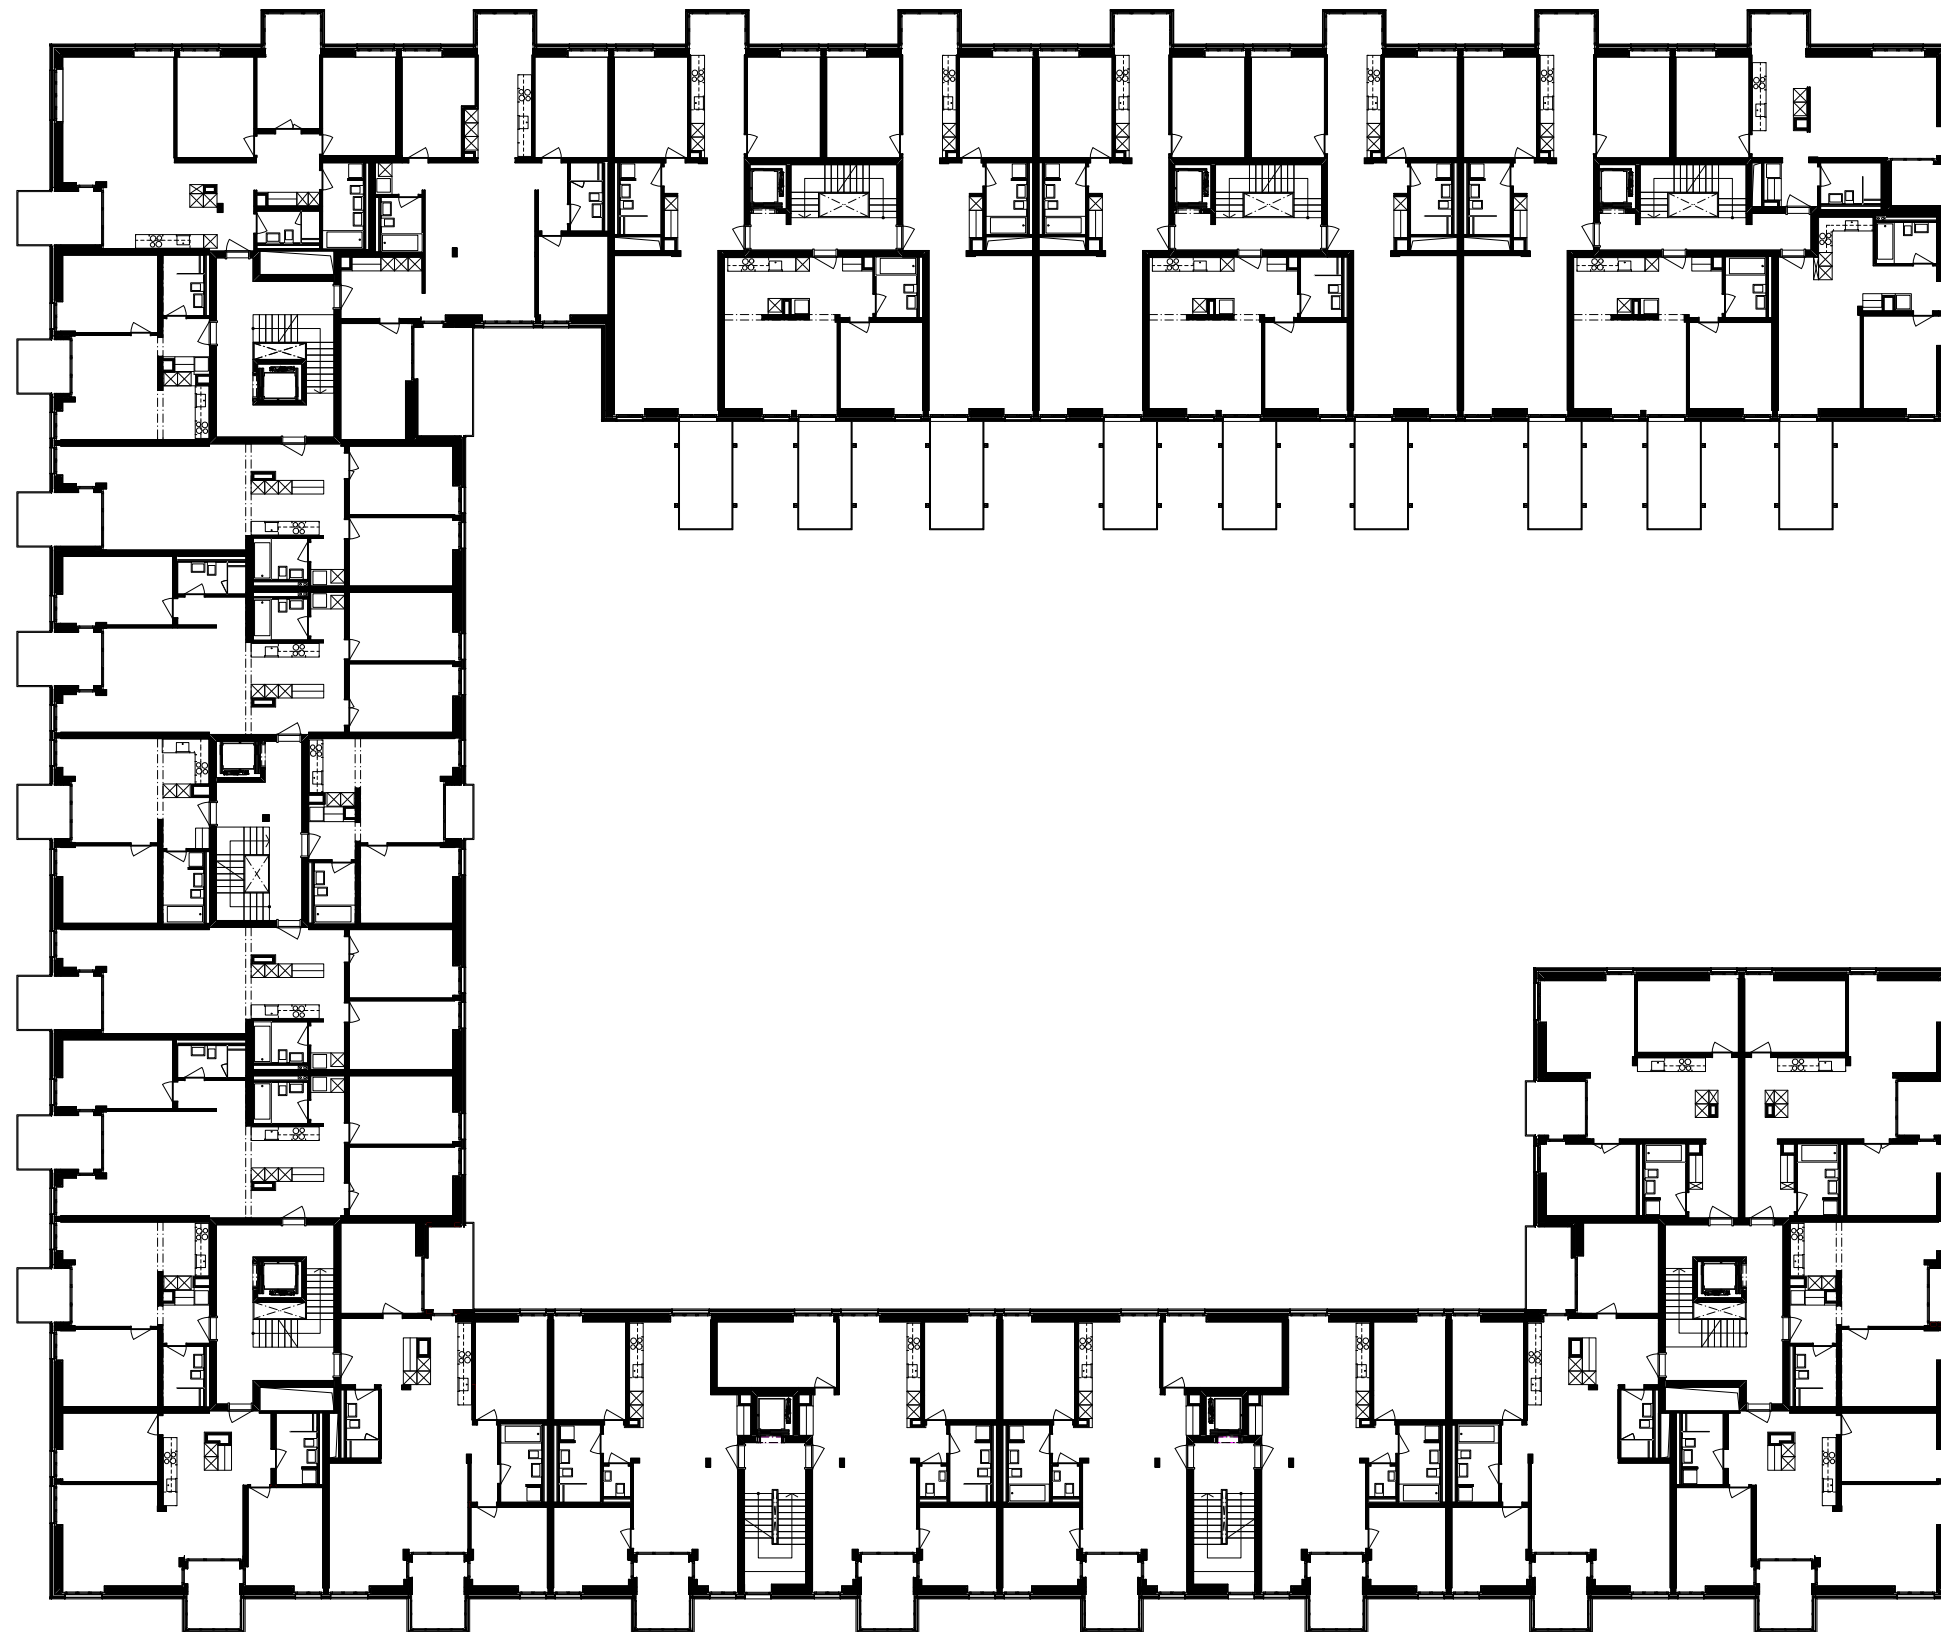

3. - 6. OBERGESCHOSS, 1:250

