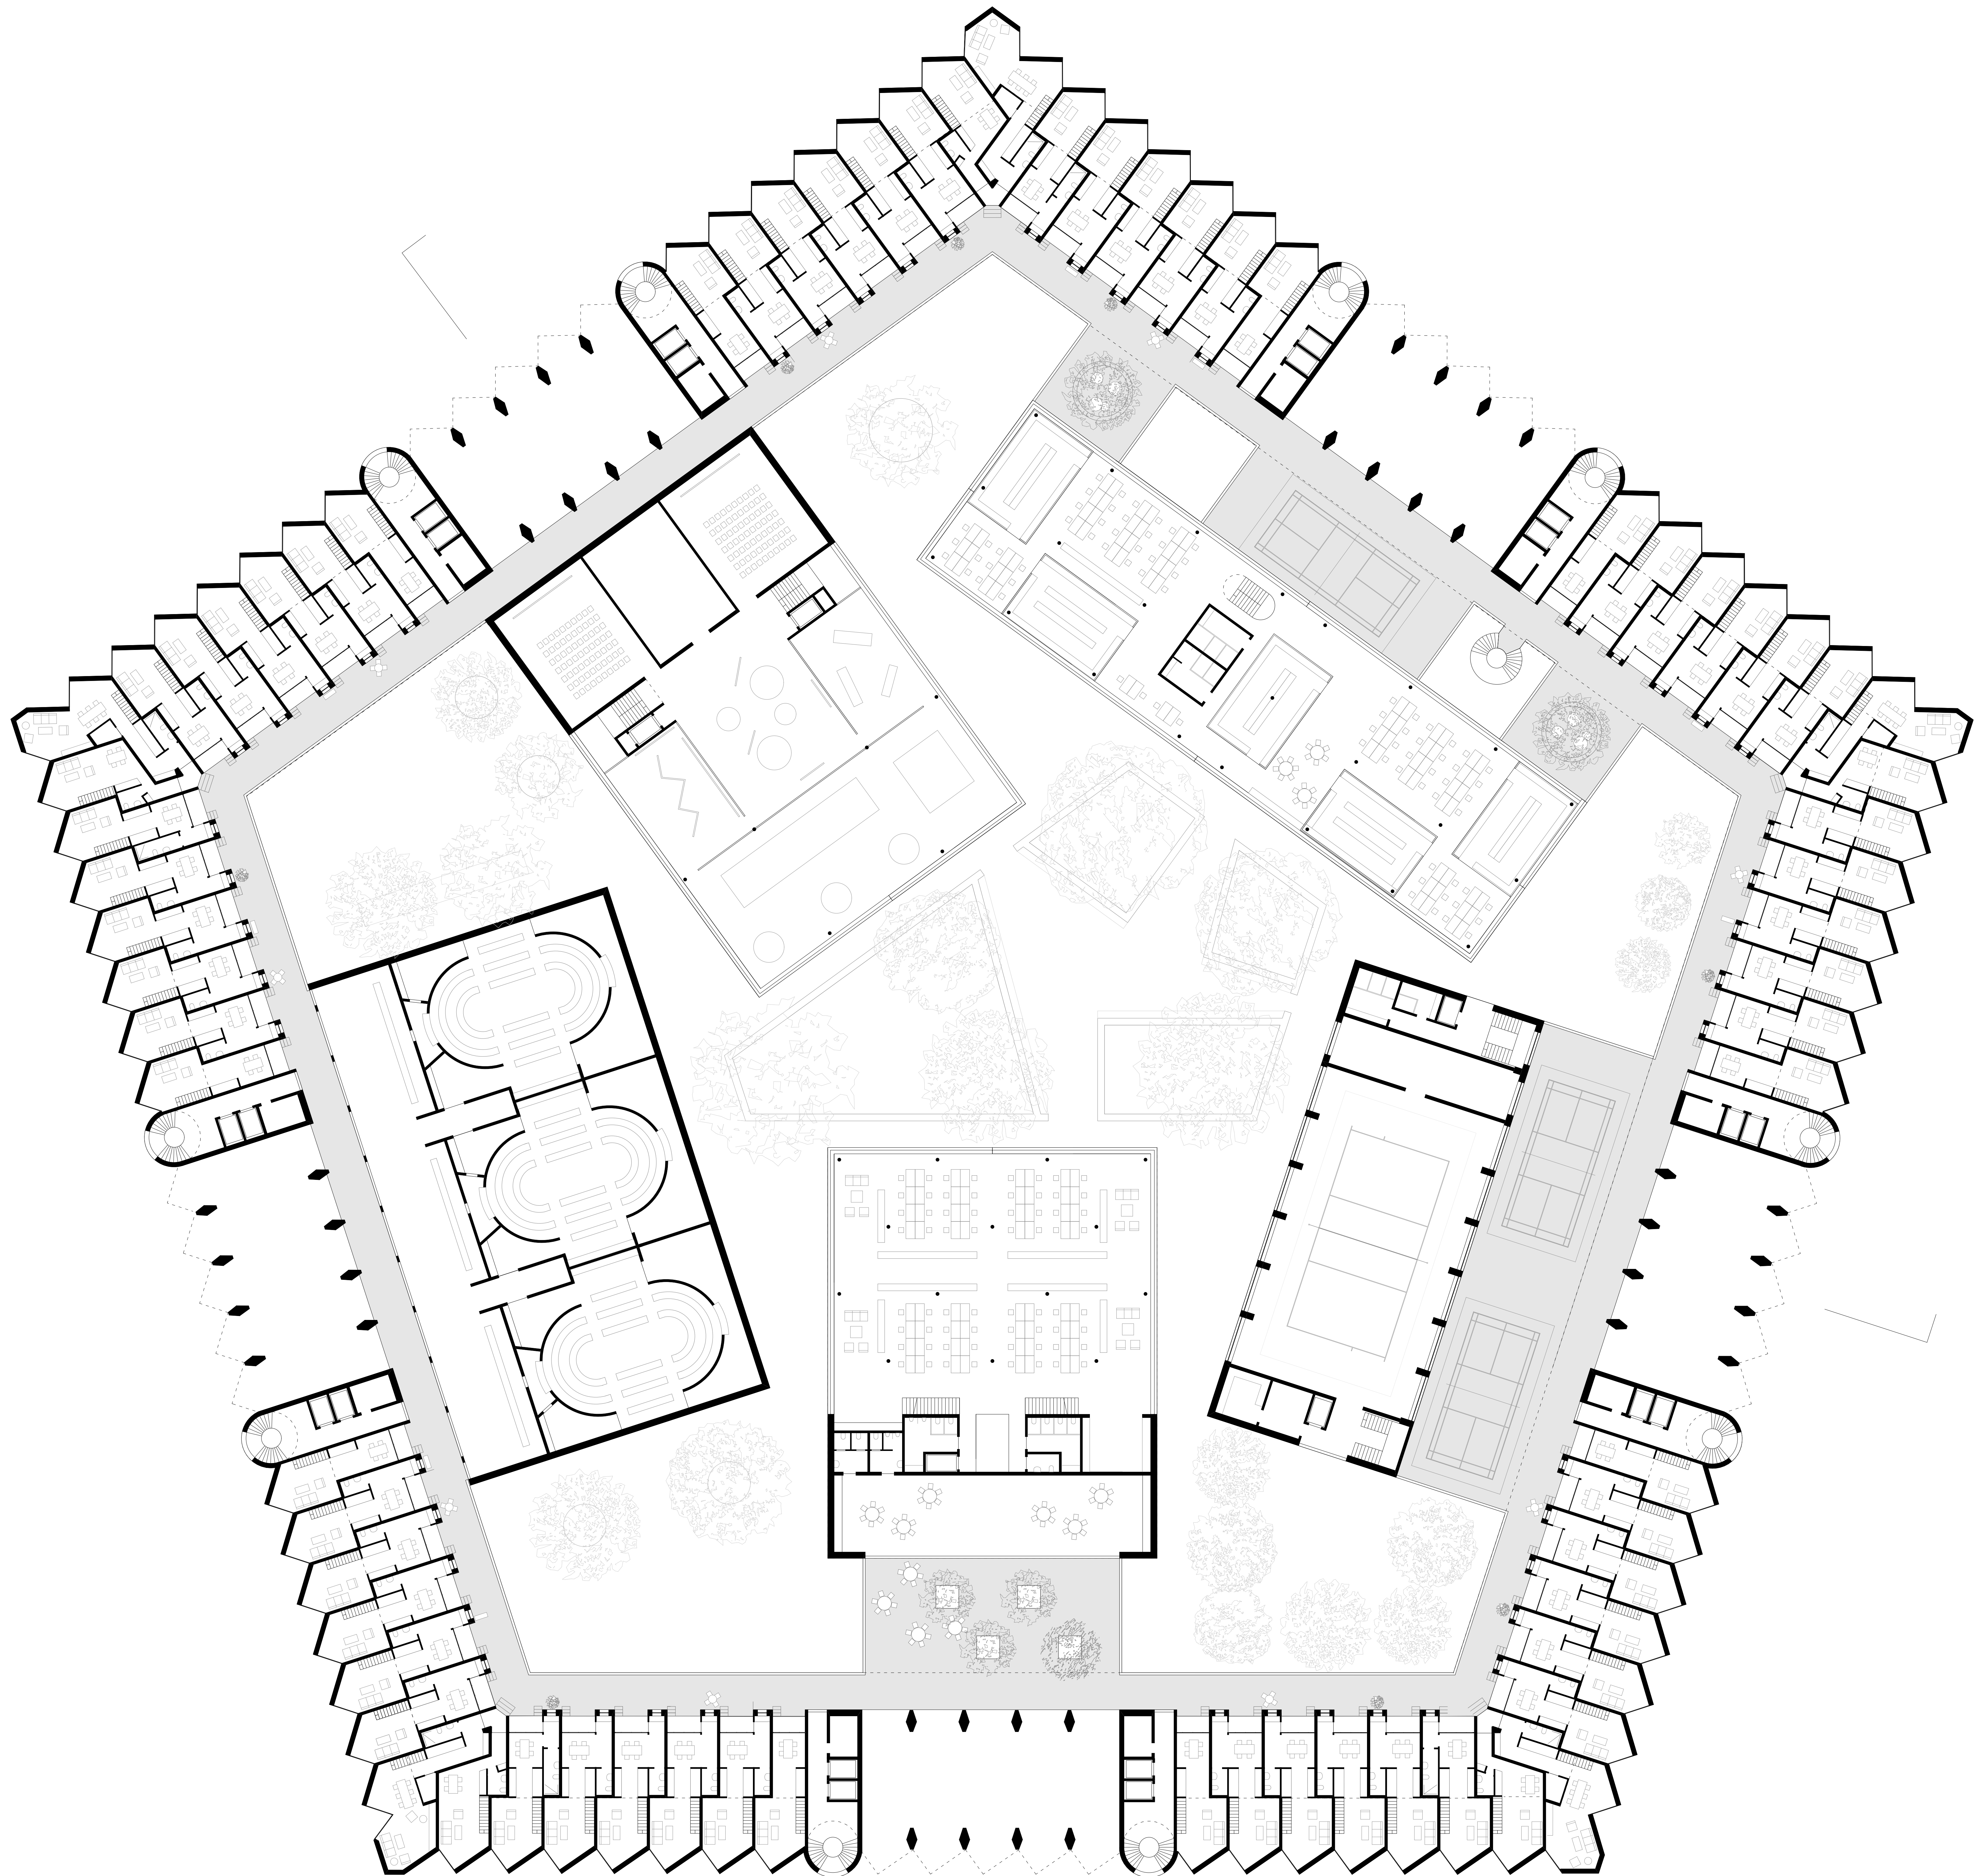


1 2 5 10
1. Obergeschoss 1:200