


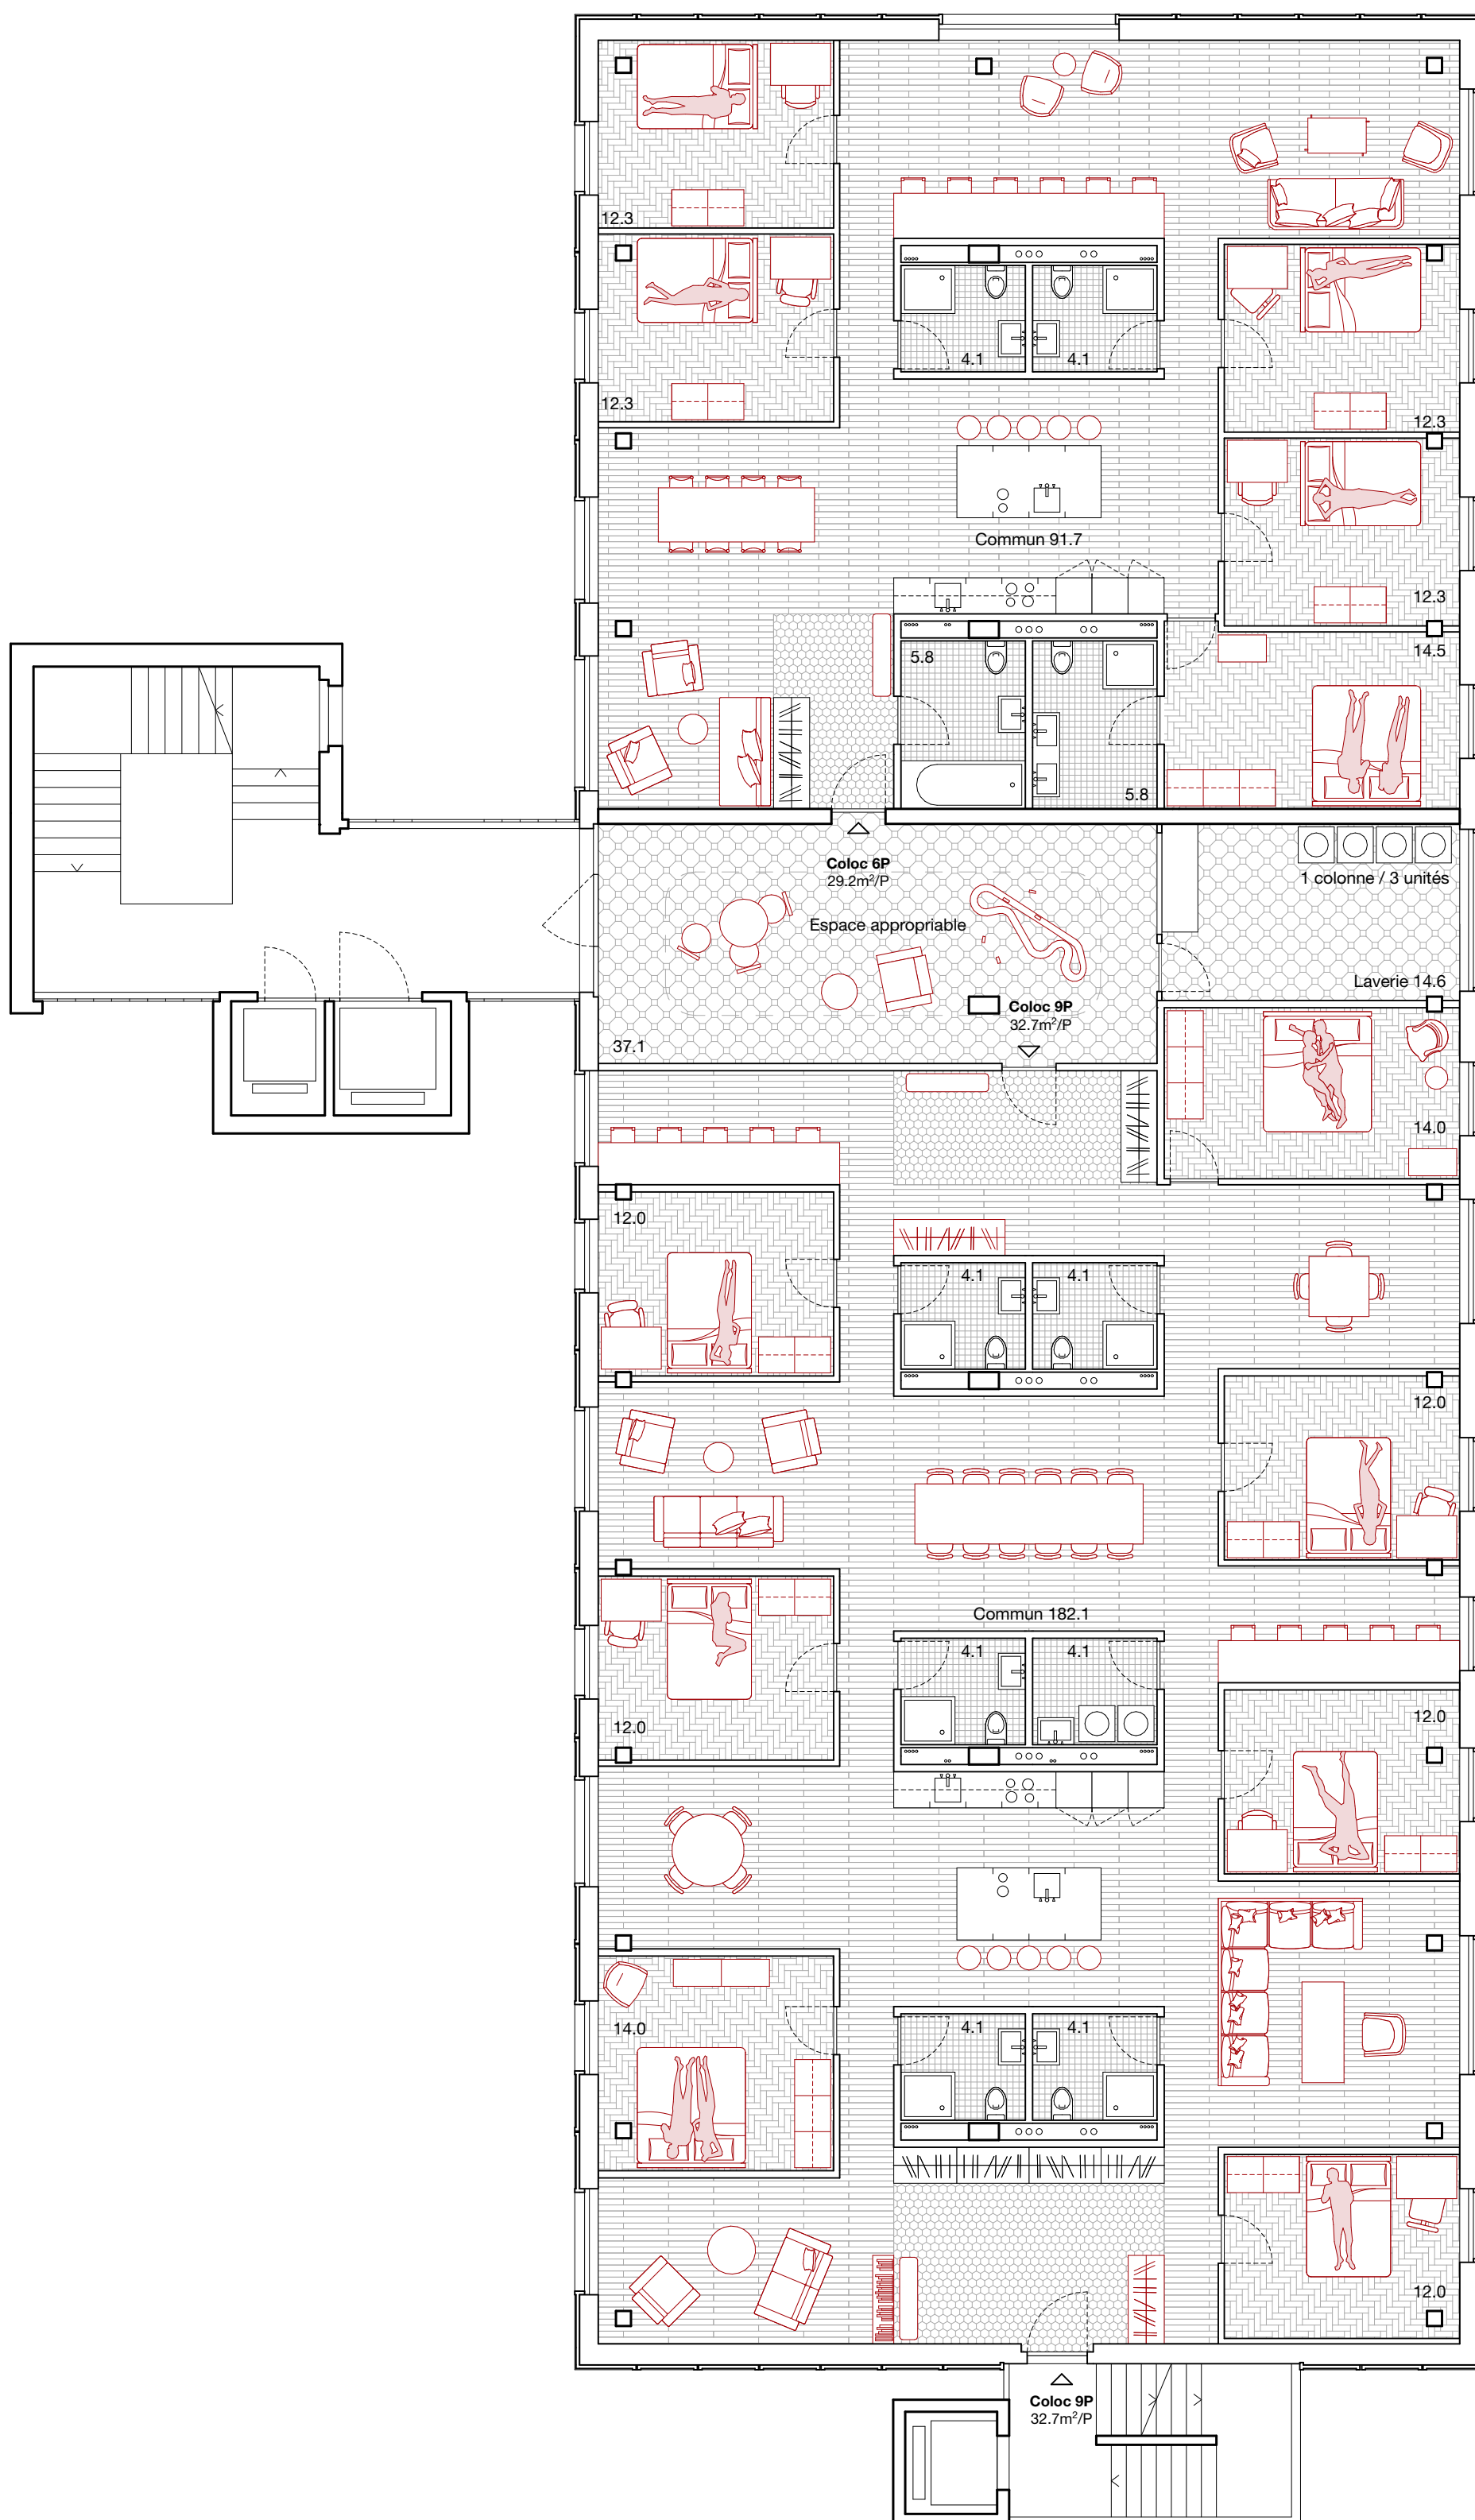

PLAN

ÉTAGE +3 à +7 | 1:100

0 2,5m 5m