
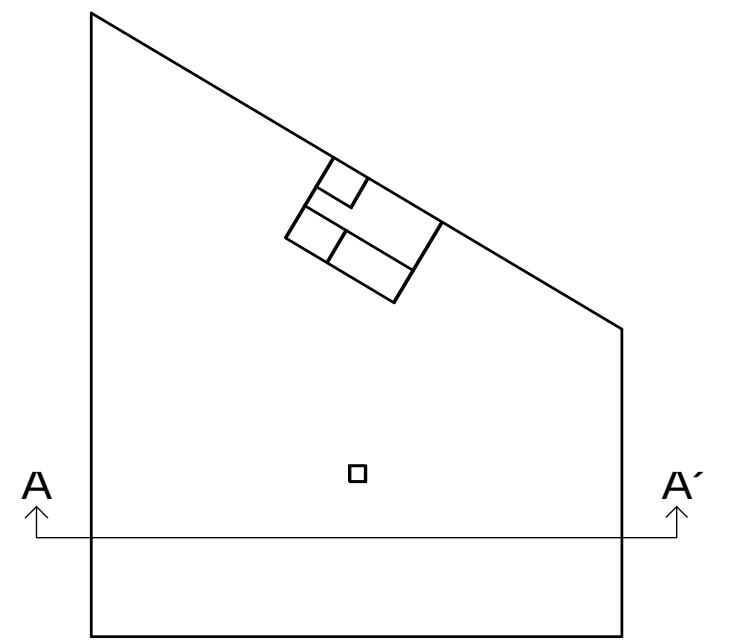


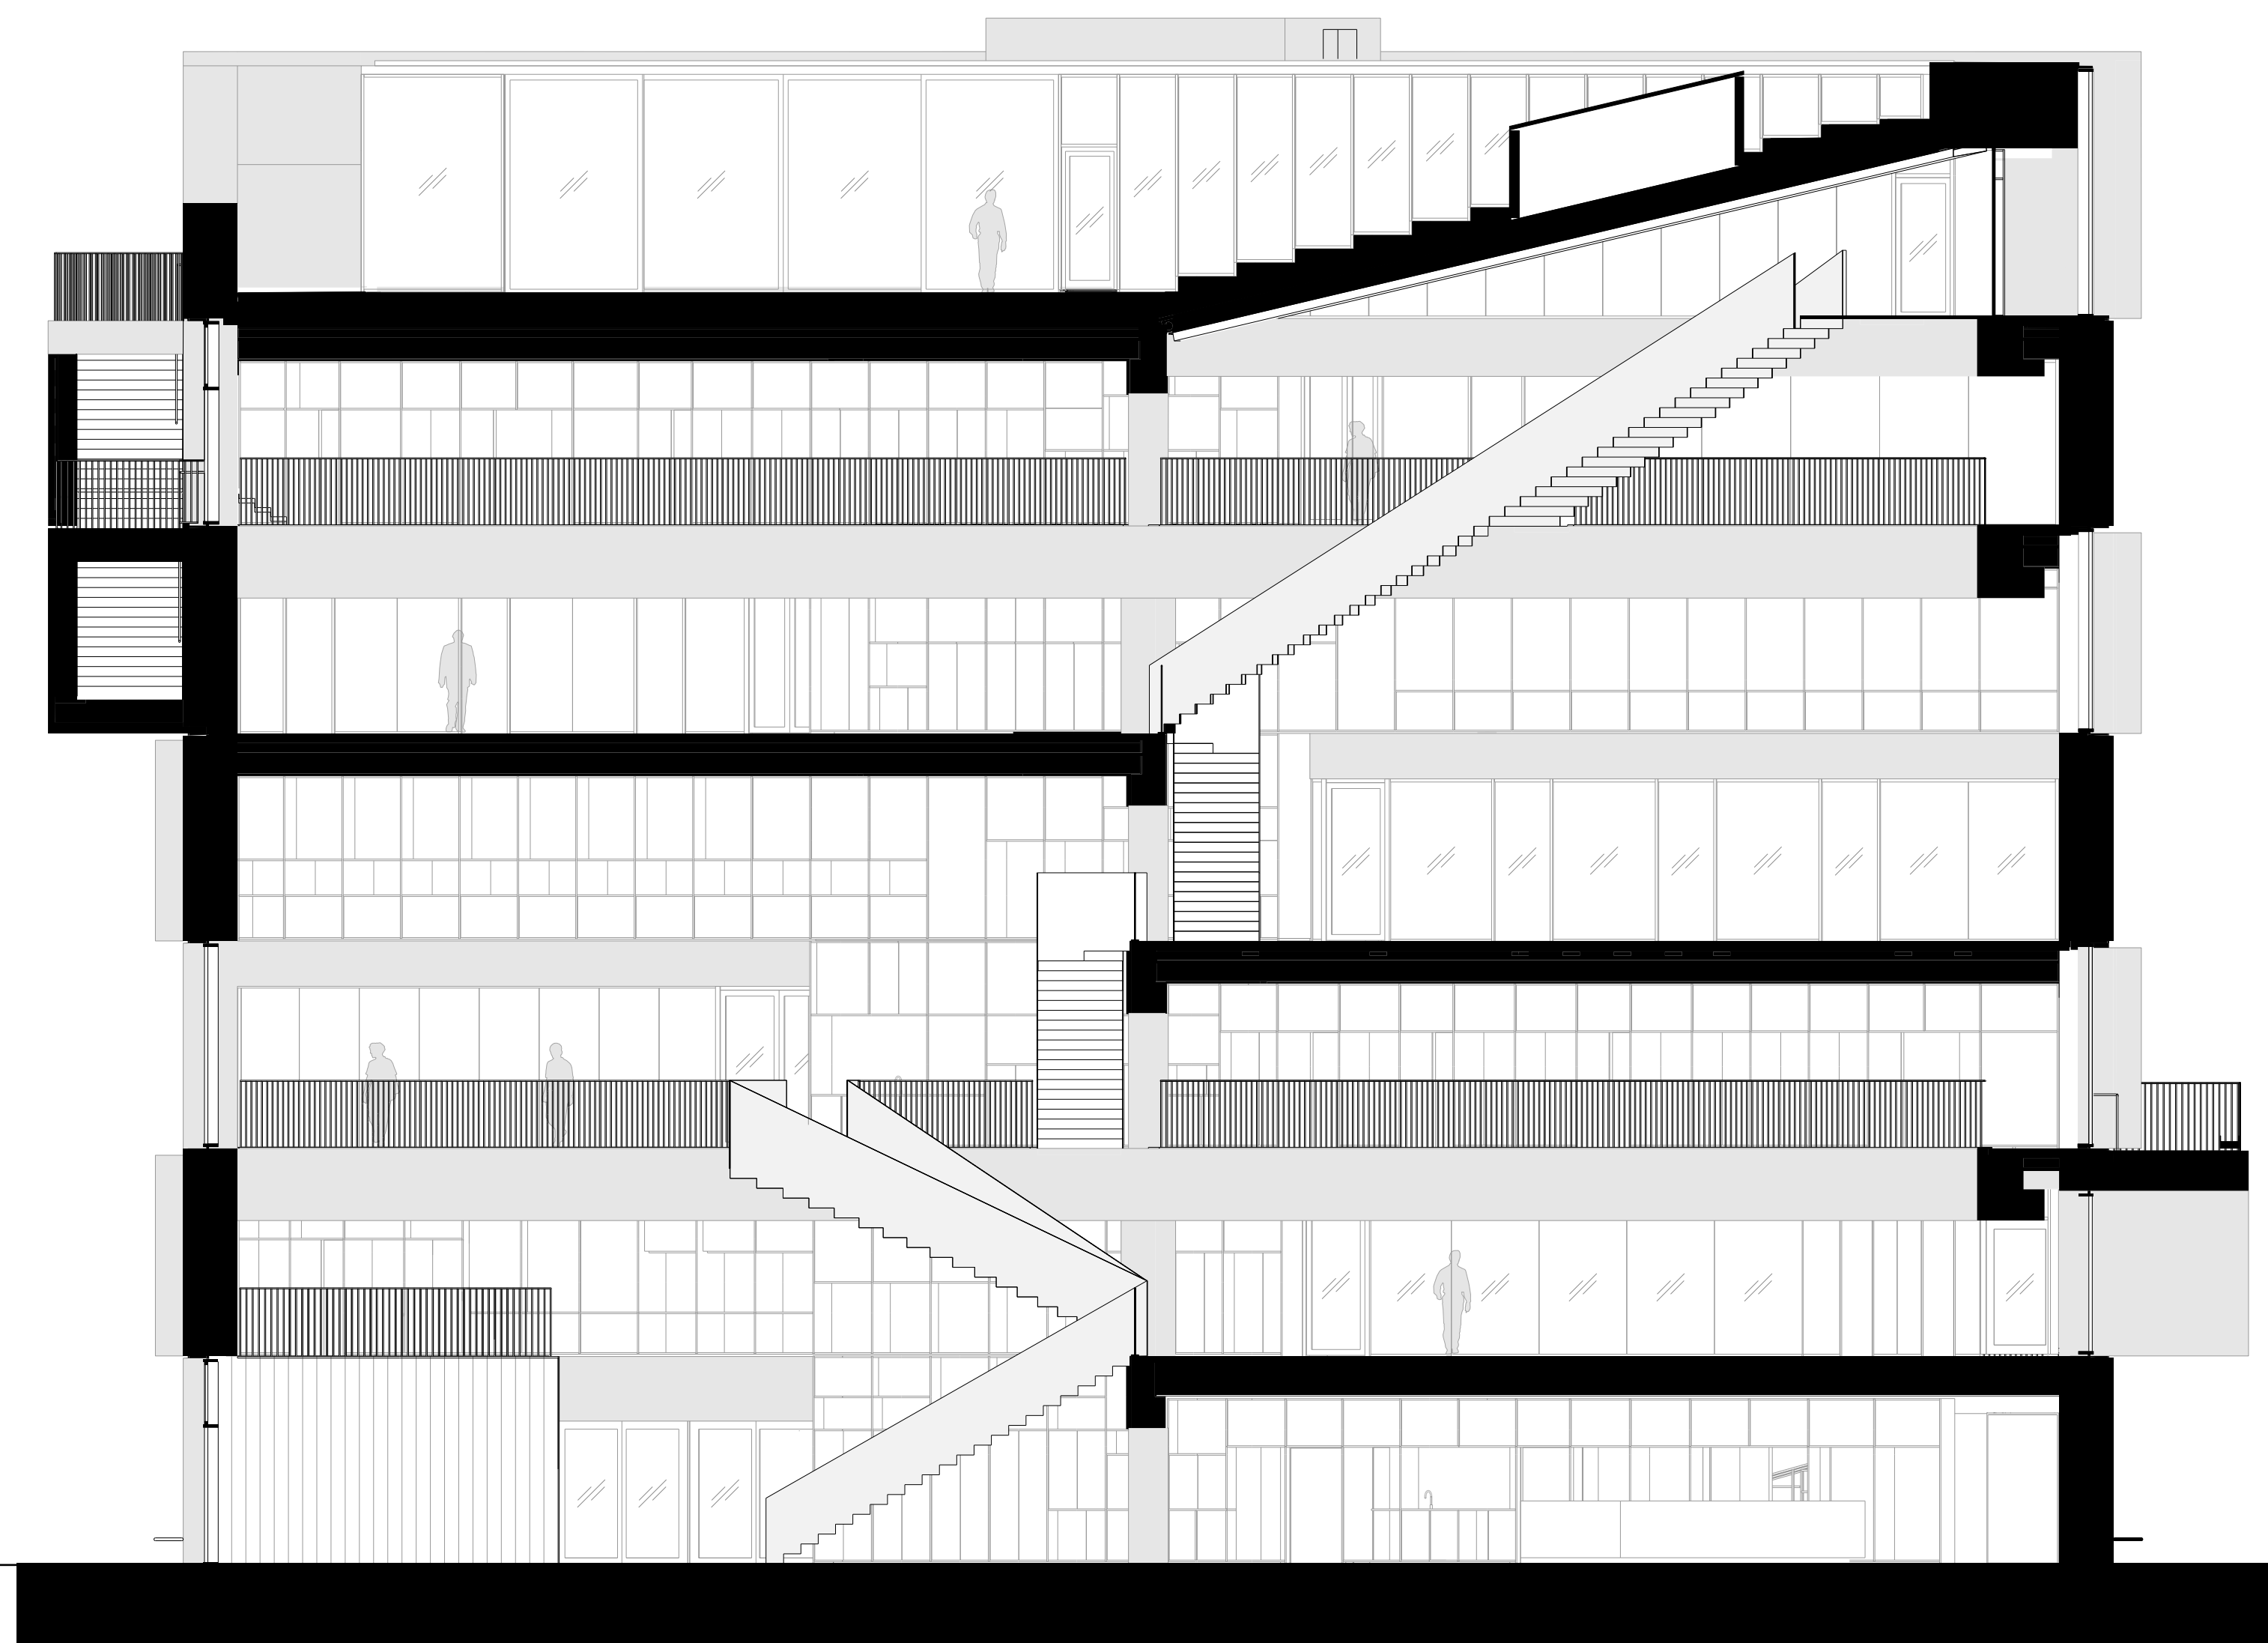

0 2 5 10m

SECTION A - A'
A3 - 1:100