


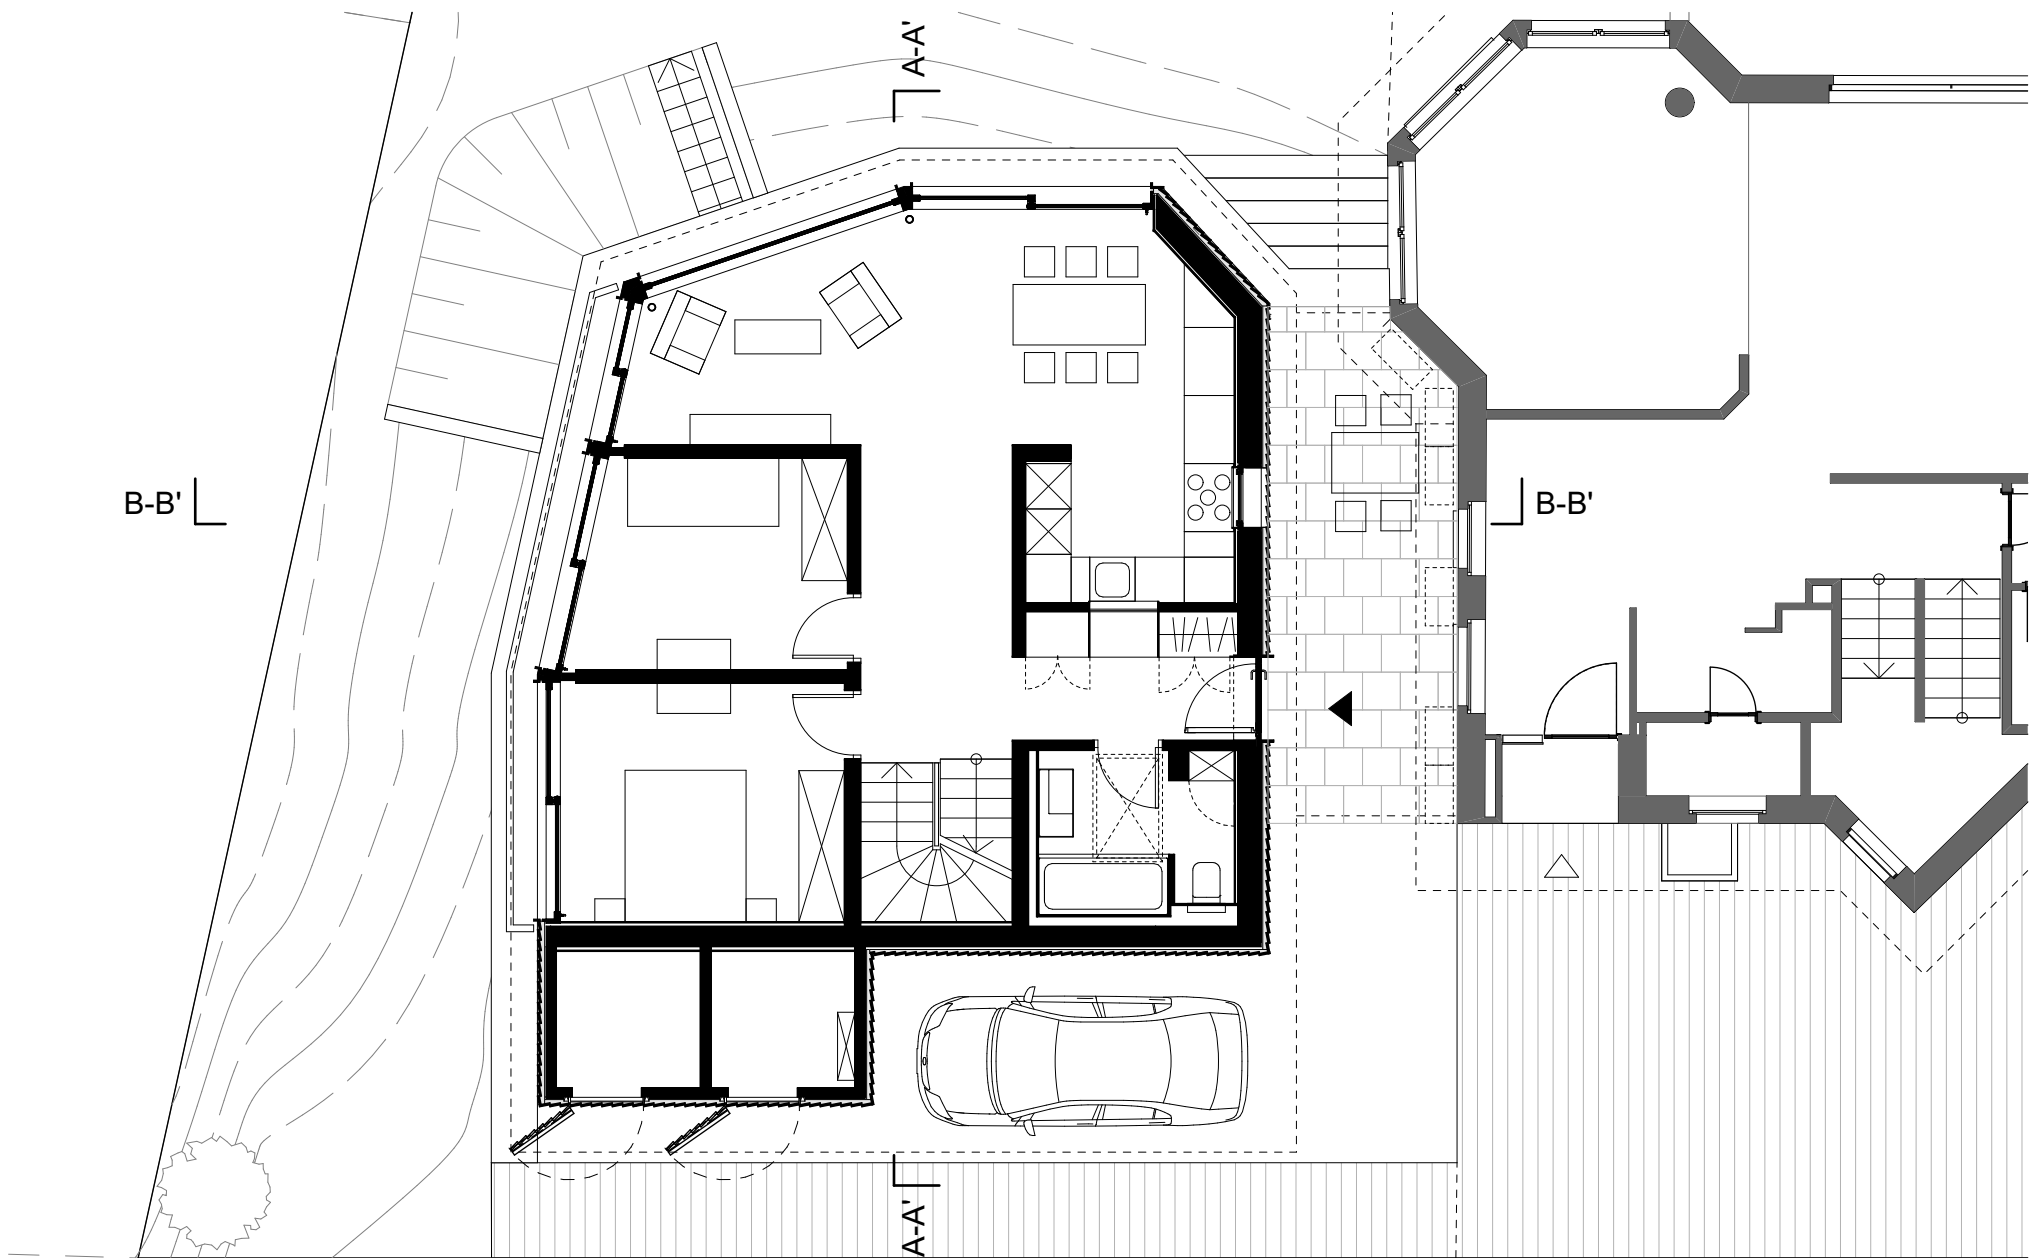

HAUS M

Grundriss EG / Ground floor plan
1:100