


Synthese Schichten

1:10

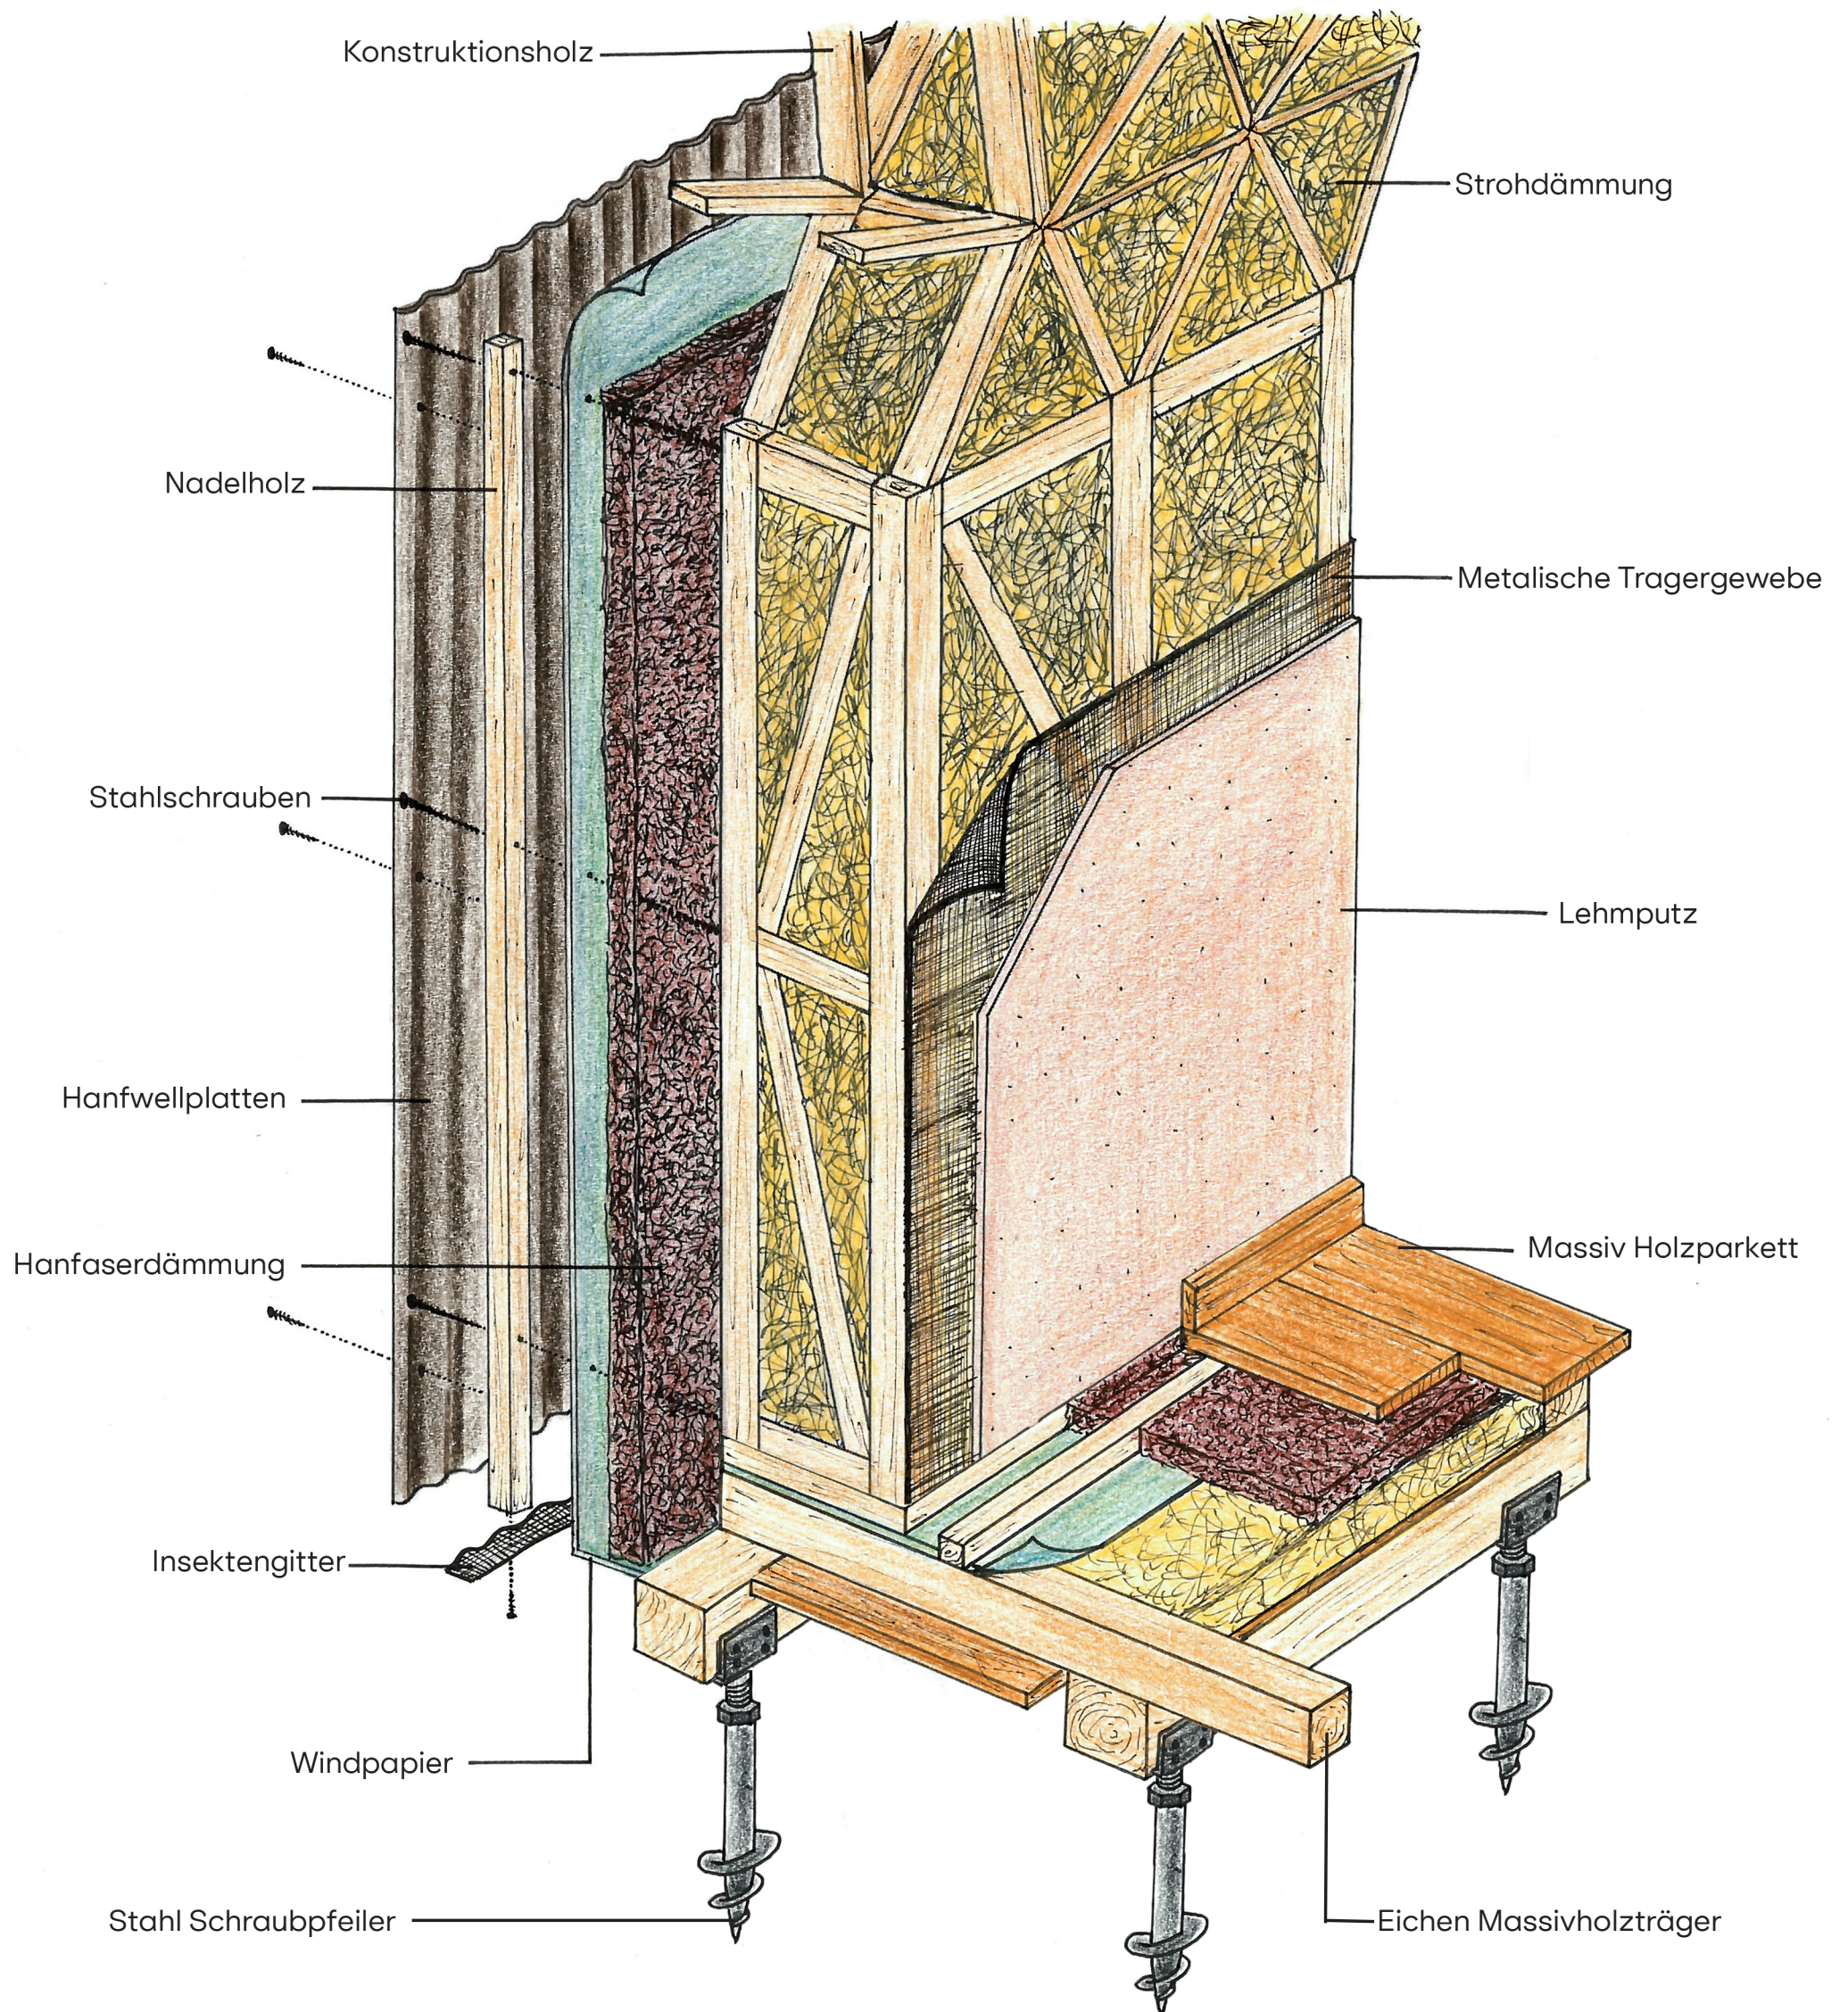

Julien Baechler
Atelier Urbaite