


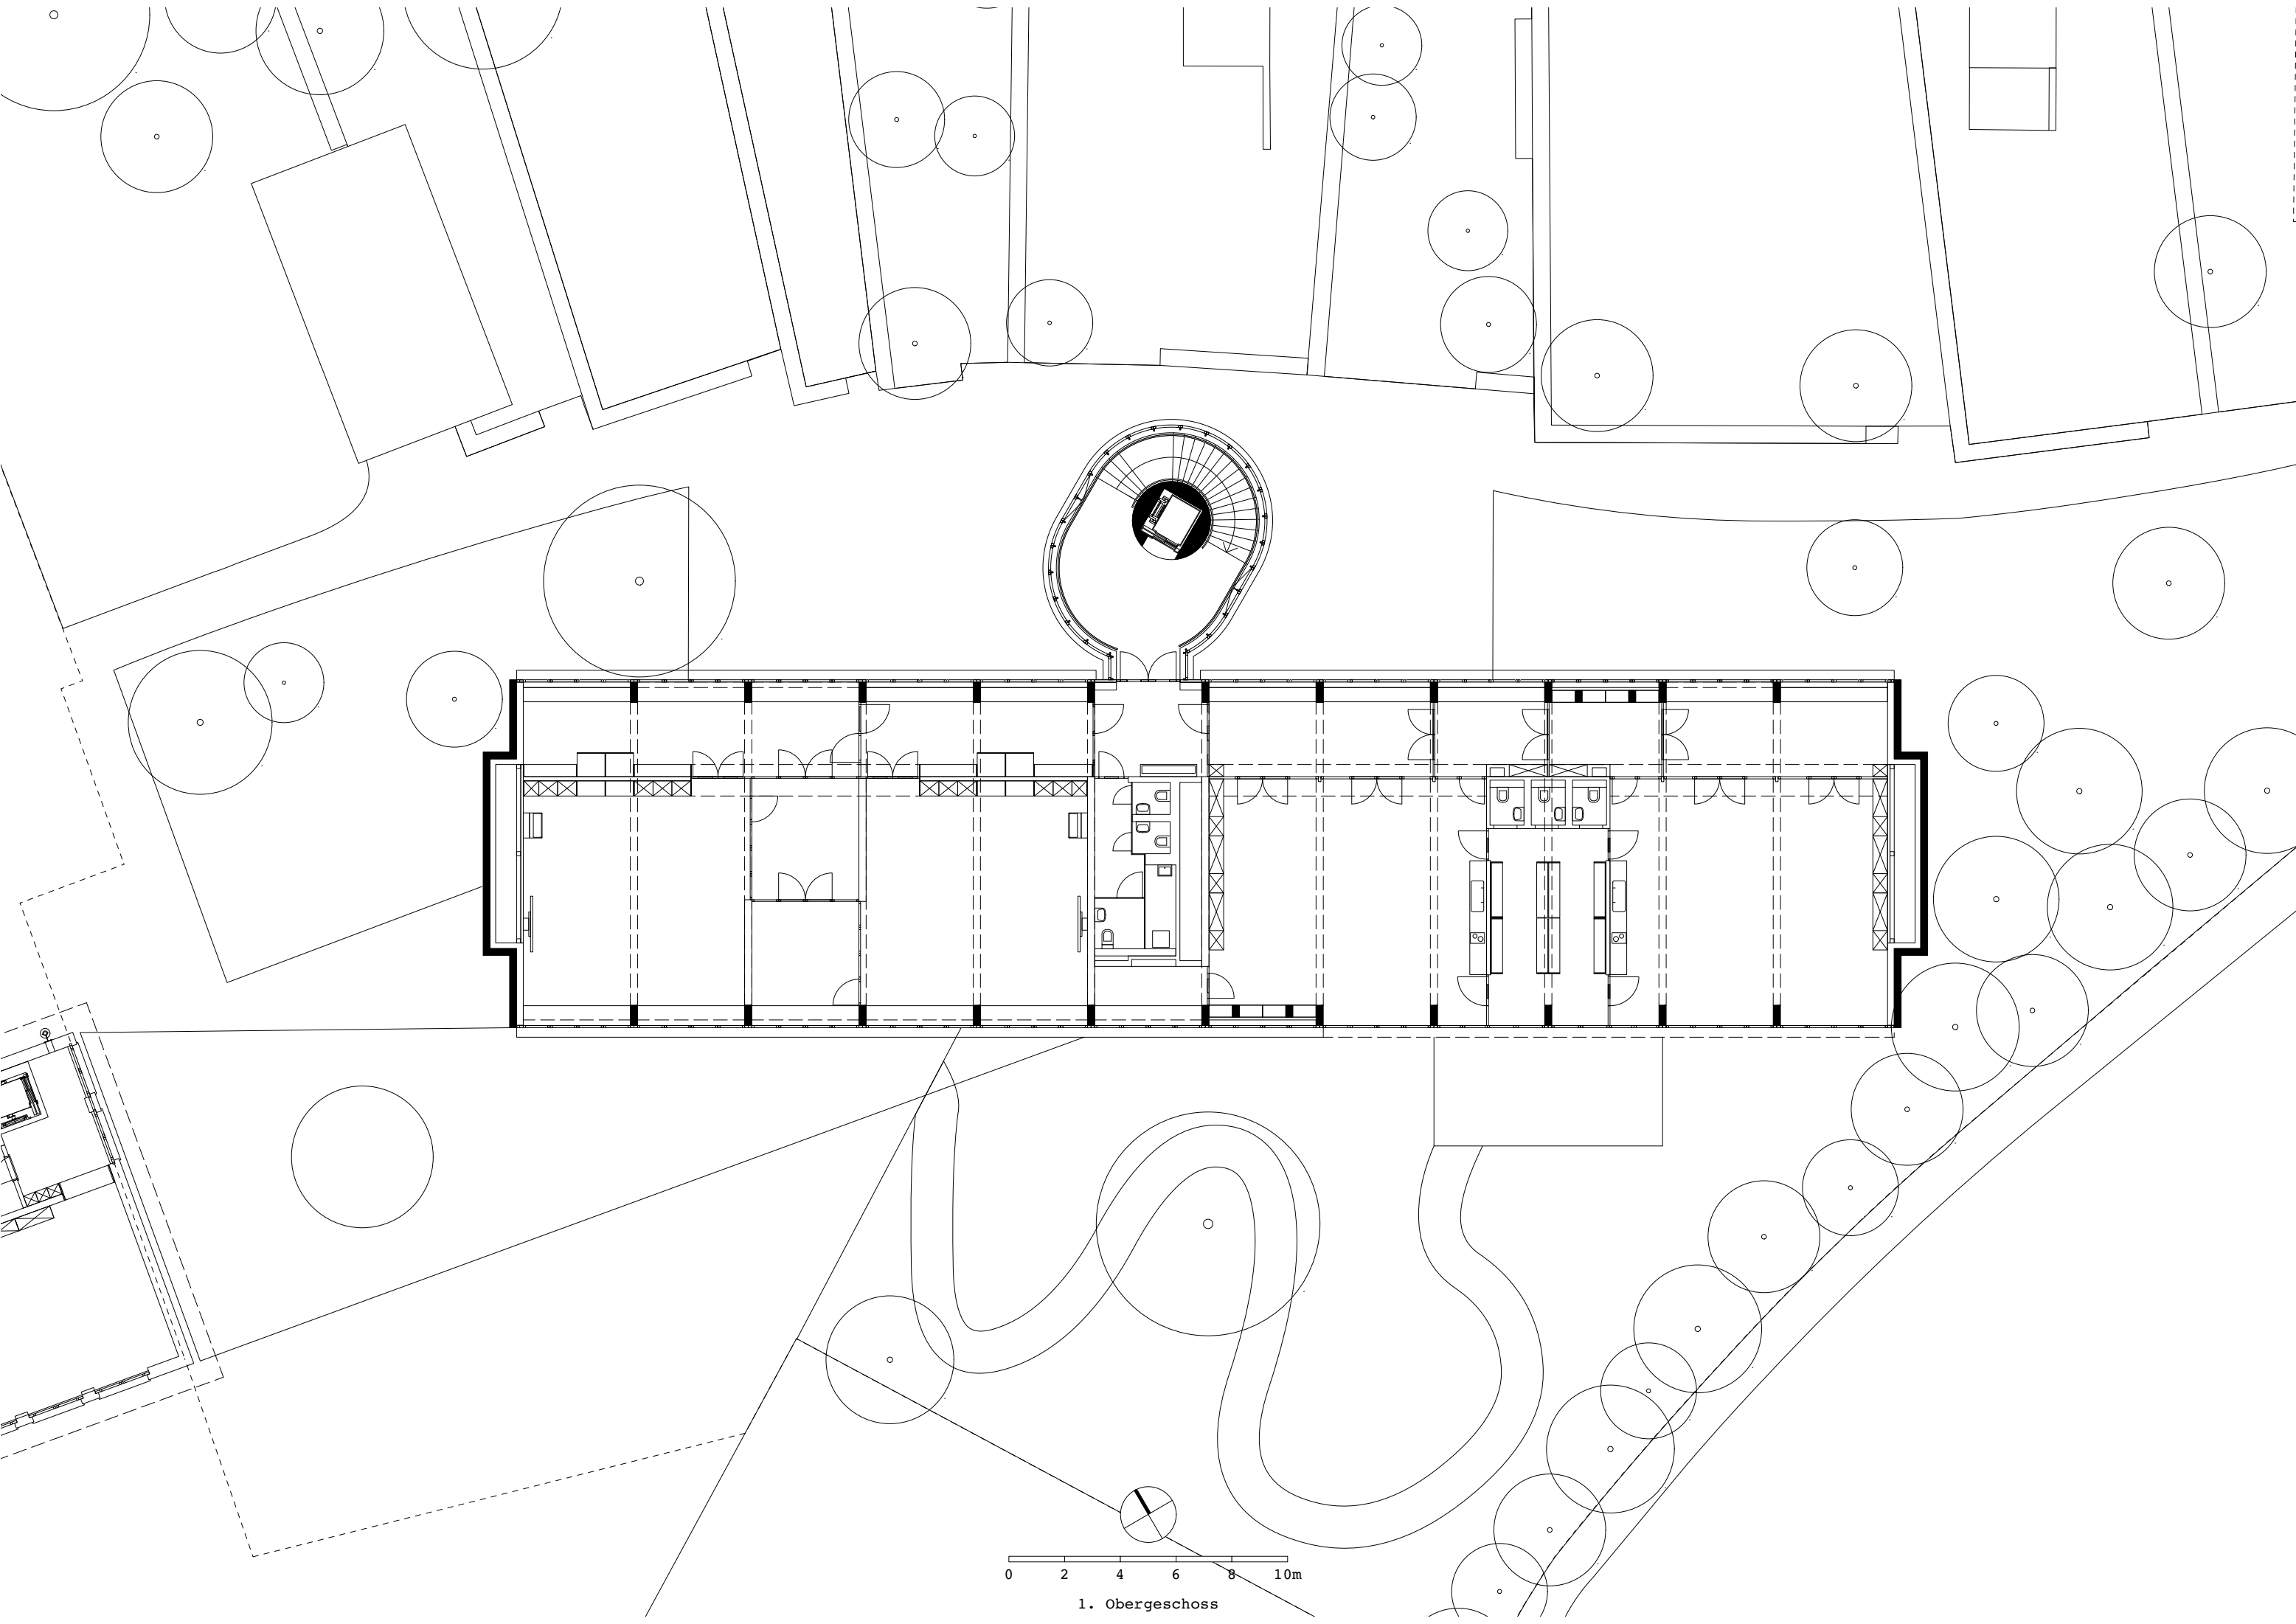

0 2 4 6 8 10m

1. Obergeschoss