


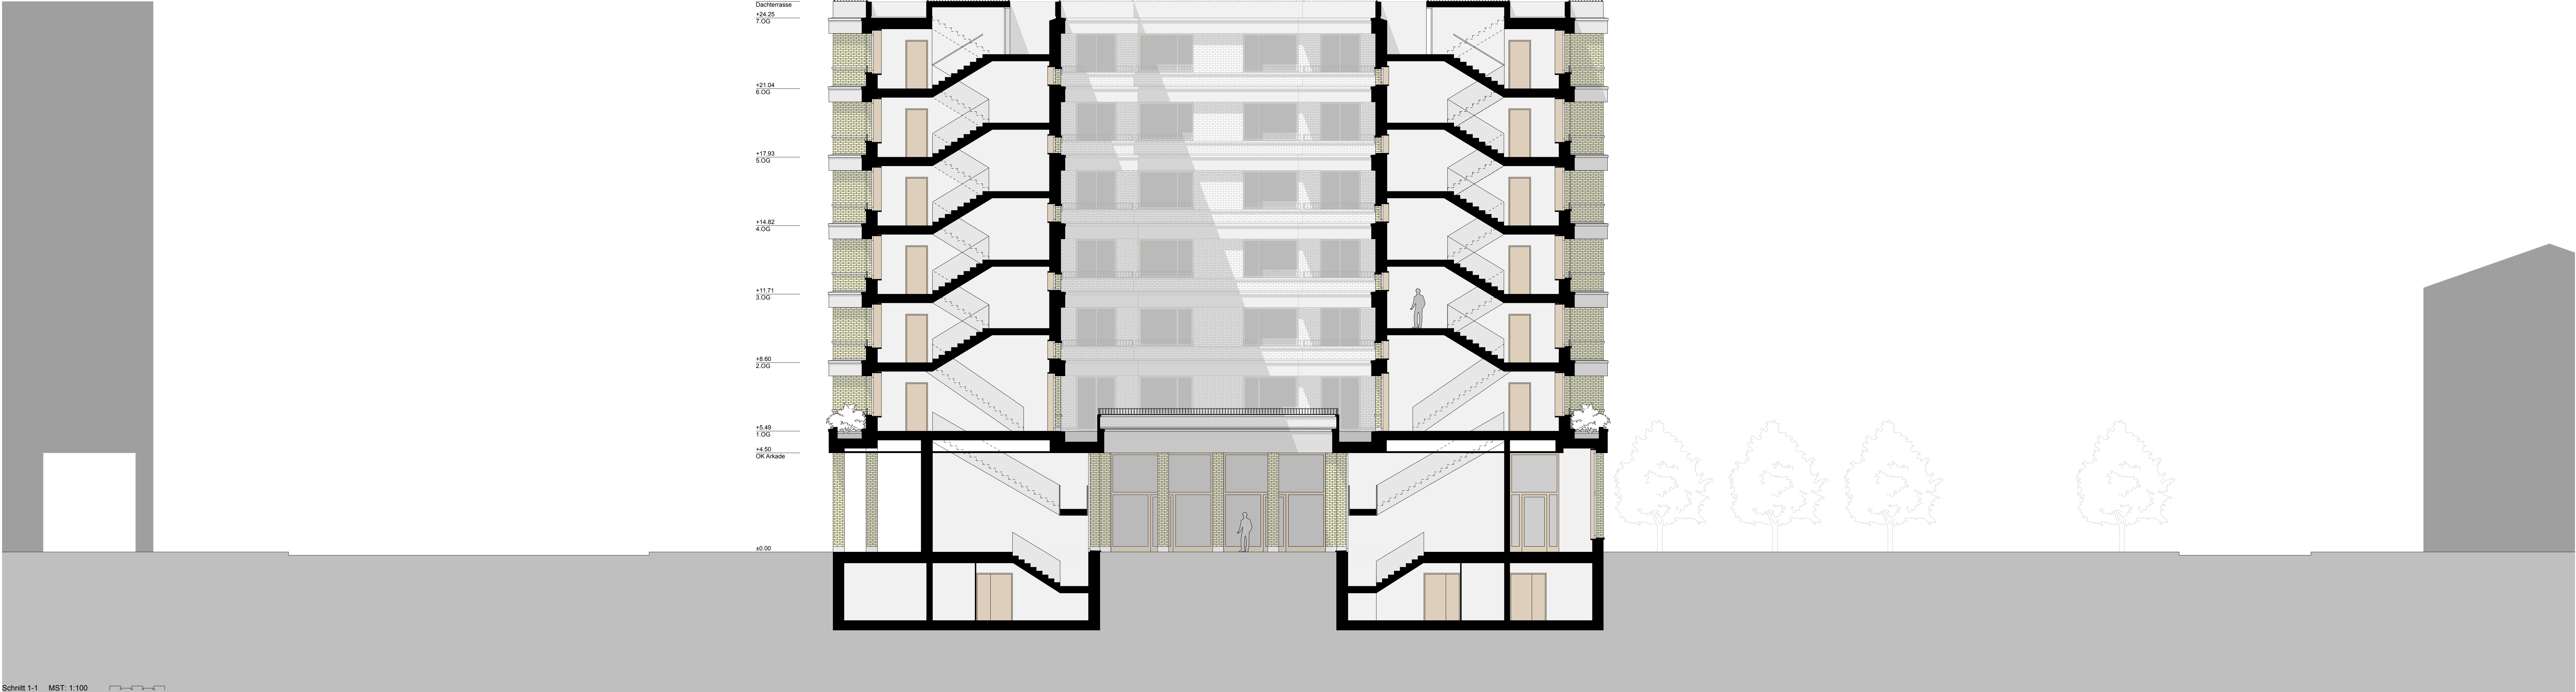

+25.00
Dachterrasse
+24.25
7.OG

+21.04
6.OG

+17.93
5.OG

+14.82
4.OG

+11.71
3.OG

+8.60
2.OG

+5.49
1.OG

+4.50
OK Arkade

±0.00