


K PlusArchitekten AG
 Eichwiesstrasse 4
 8645 Rapperswil-Jona
 T: +4155 220 53 33
 info@k-architekten.ch

0 5 10 20 m 1:500

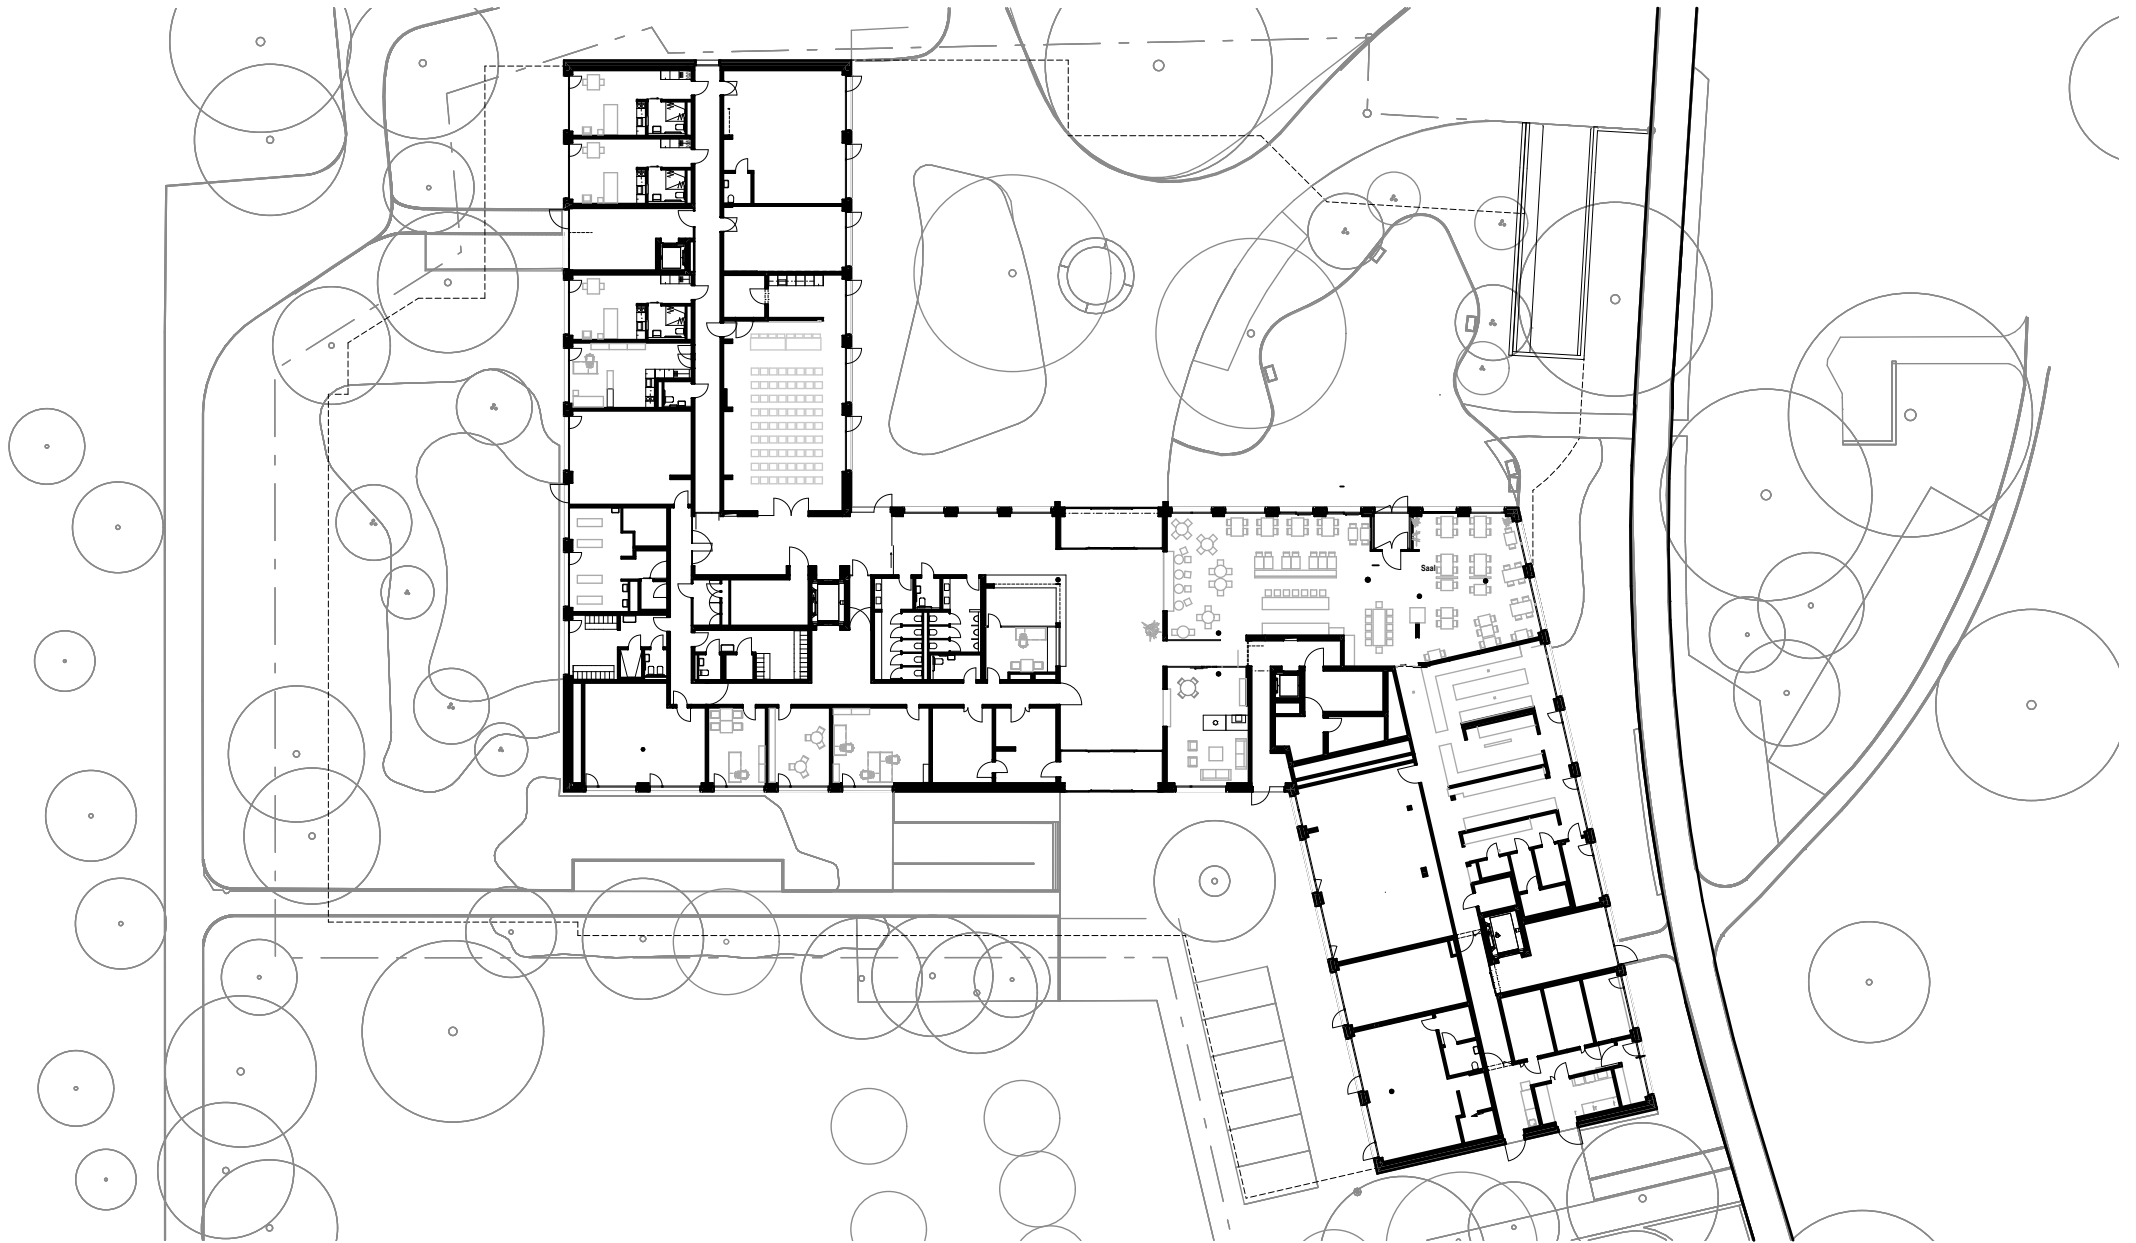

Siedlung Else Züblin West, 8047 Zürich
 SAZ

09.07.21 MH/GE rev

Erdgeschoss

1:500 A4 001