




0 1 5 m

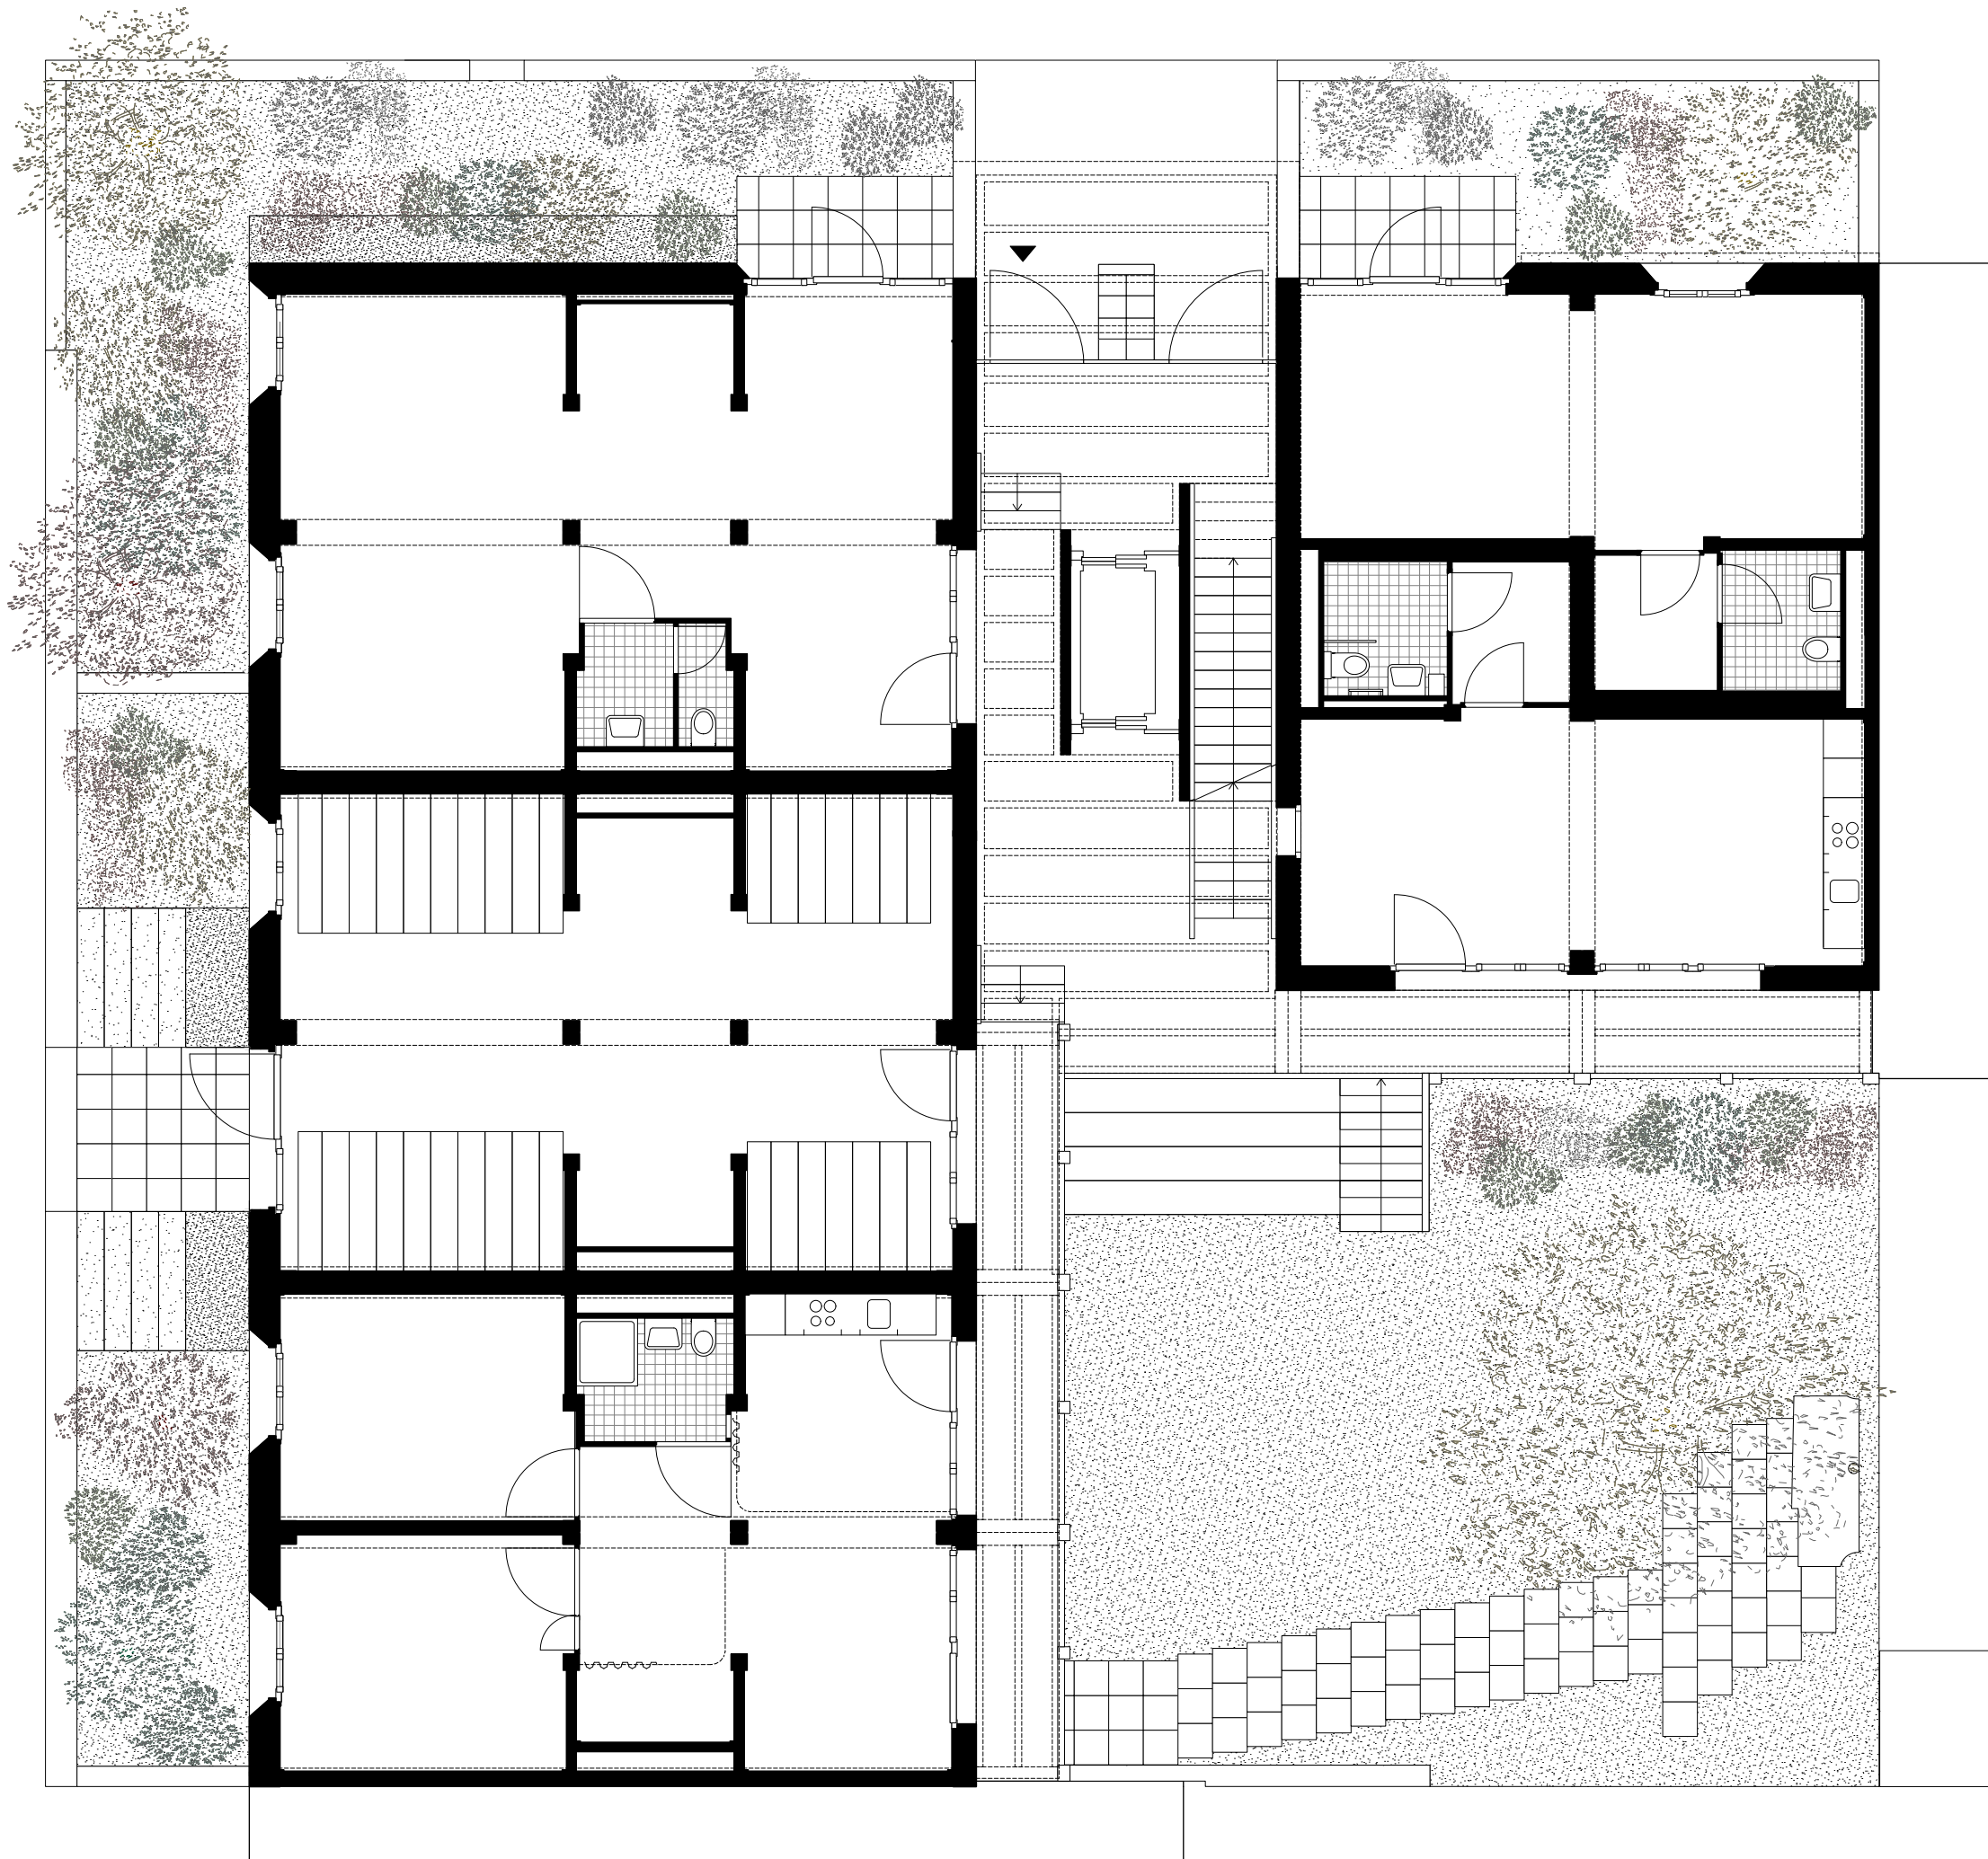

Erdgeschoss 1:100