


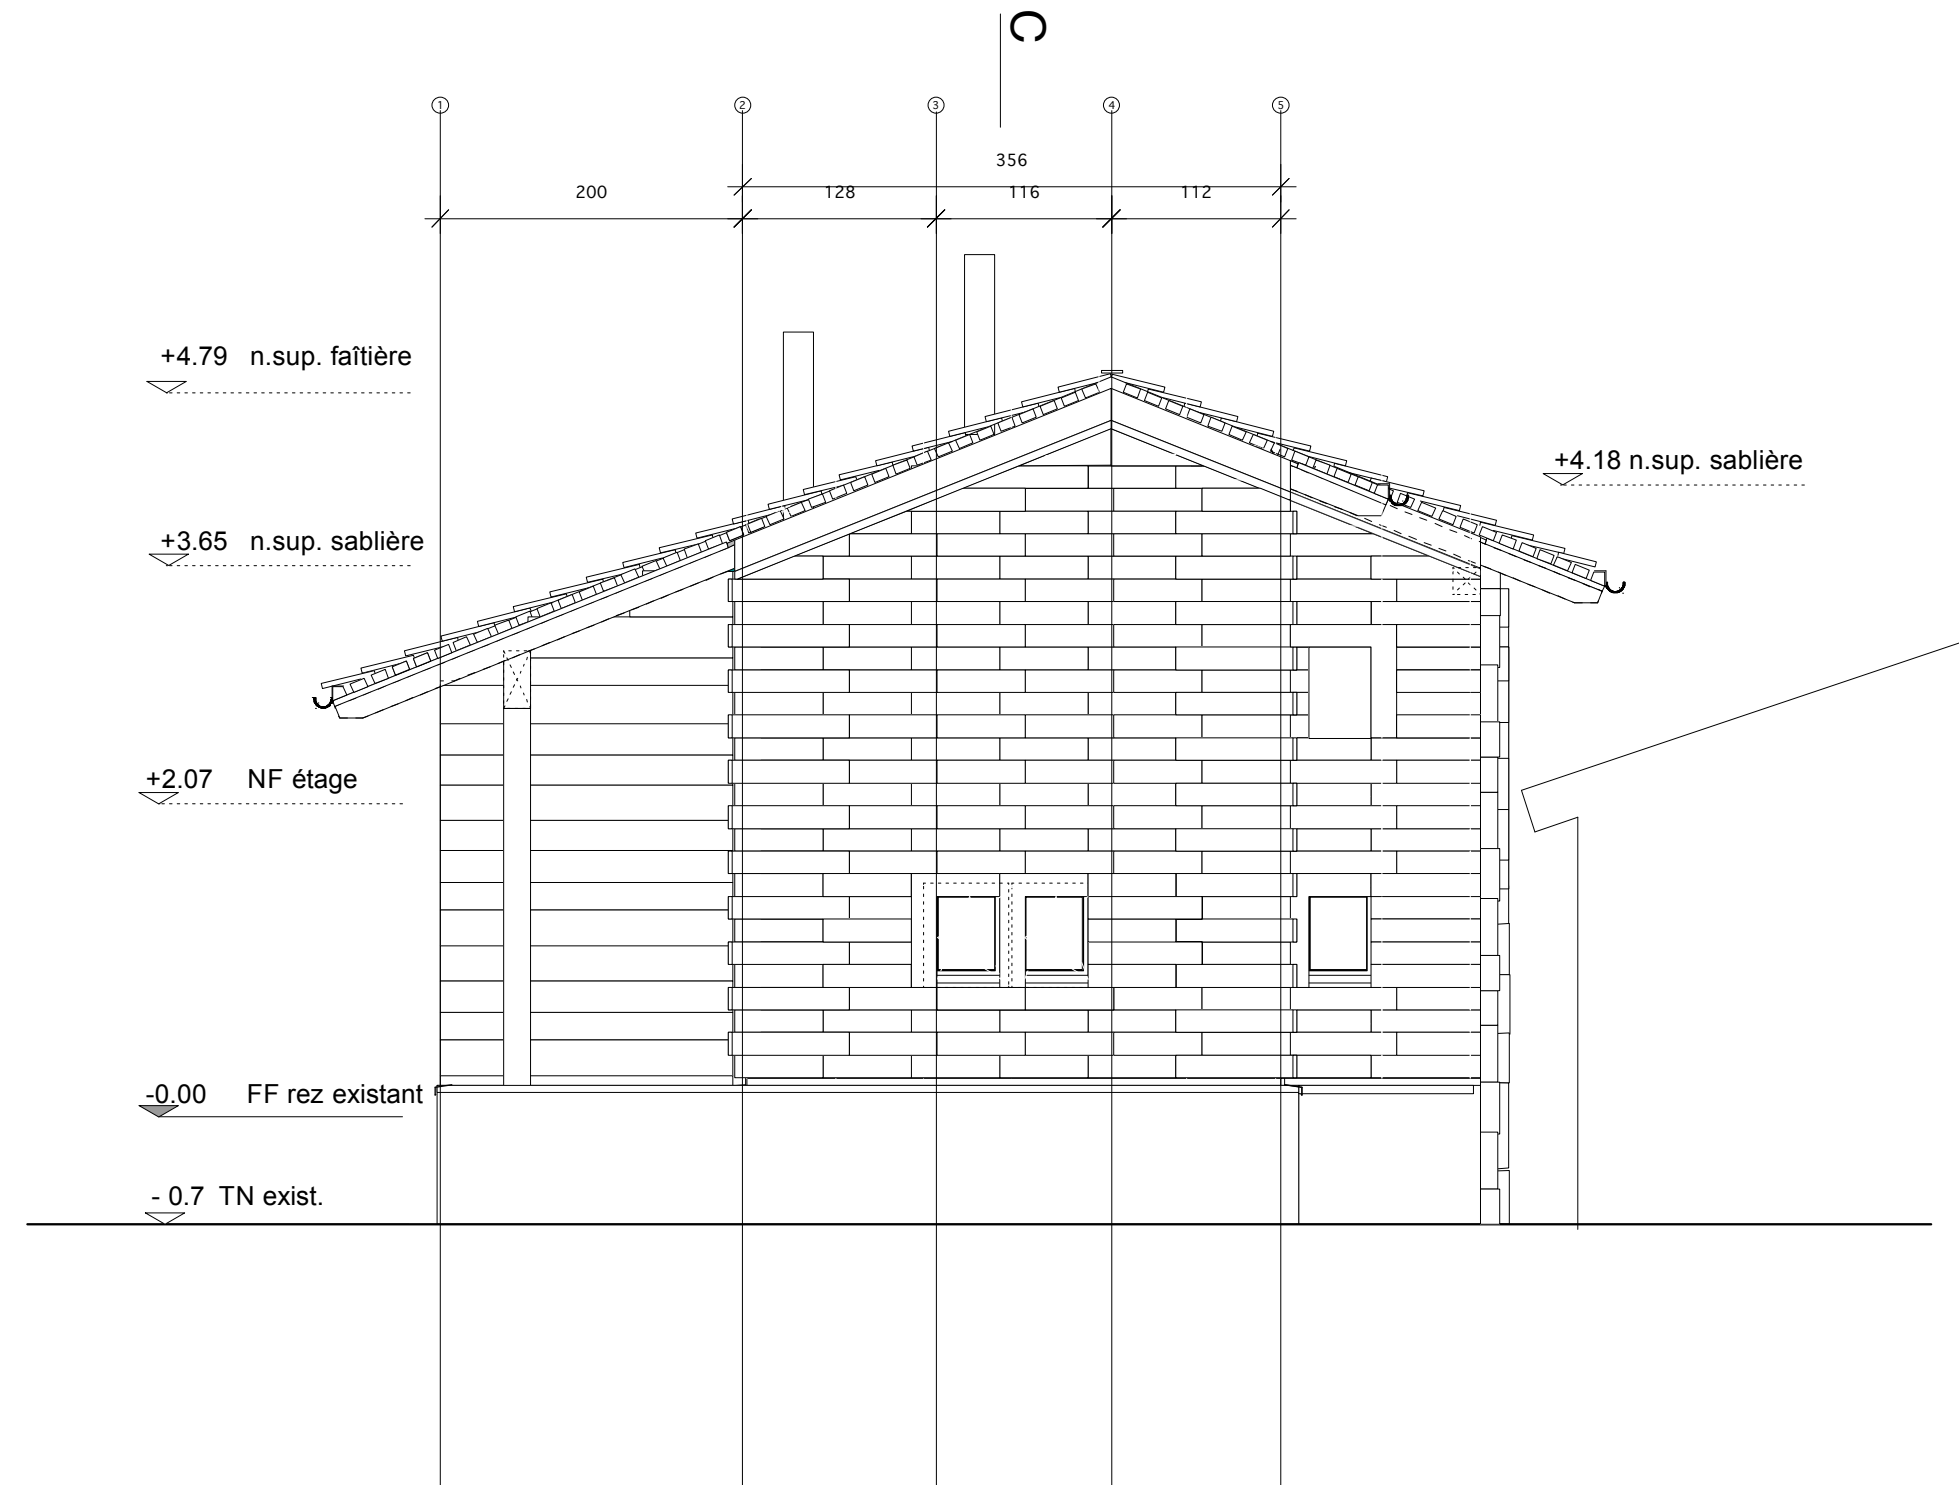

086 - 010 MAYEN - VAL D'AROLLA		
420- FACADE NORD	Echelle:	Index:
	1/50	E
date: 02.12.09 modif: 22.11.2010 dess: RD format: A2		
O. GALLETTI & C. MATTER ARCHITECTES EPFL - FAS - SIA CH. DU LANGUEDOC 32 1007 LAUSANNE TEL: 021 625 04 68		

