
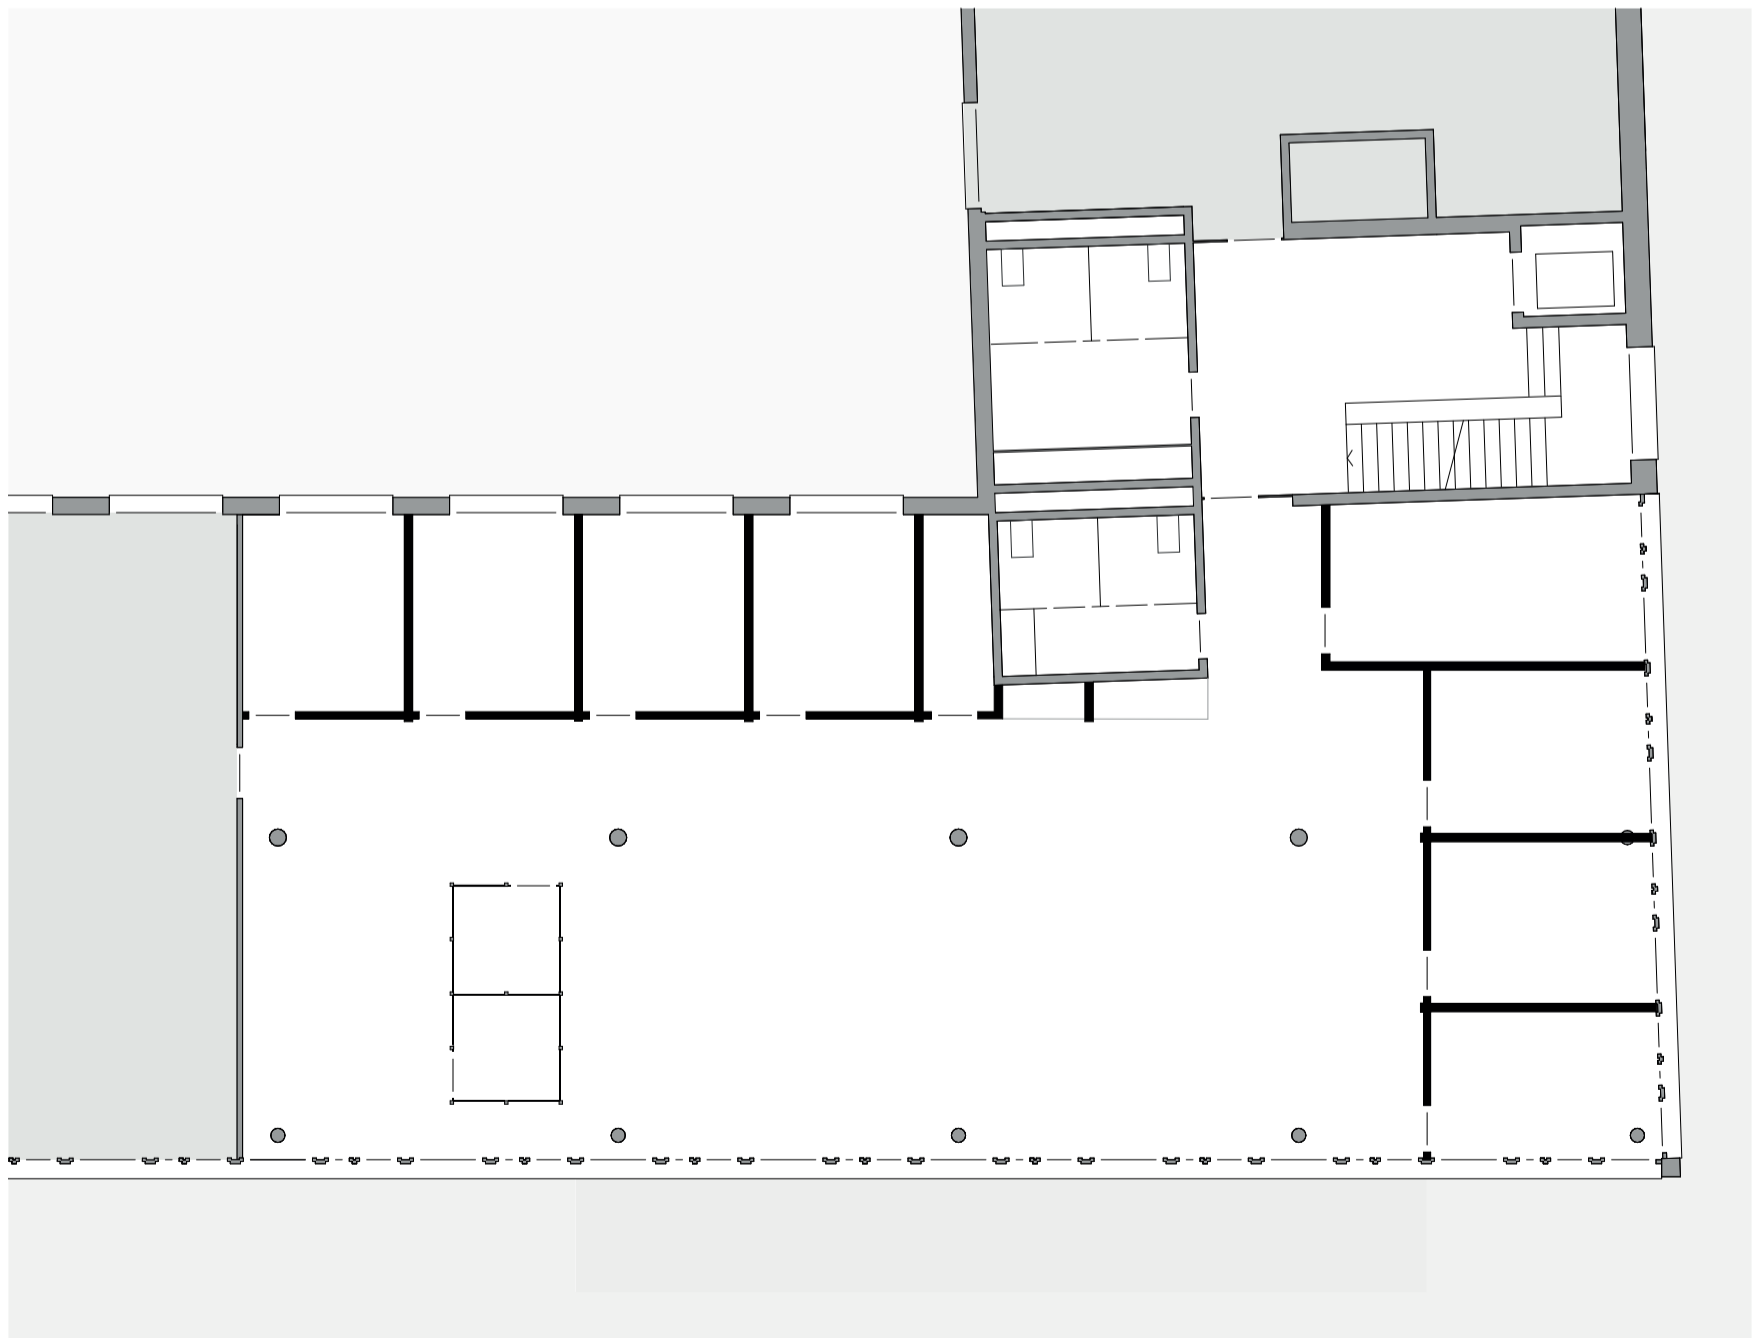


Plastik.

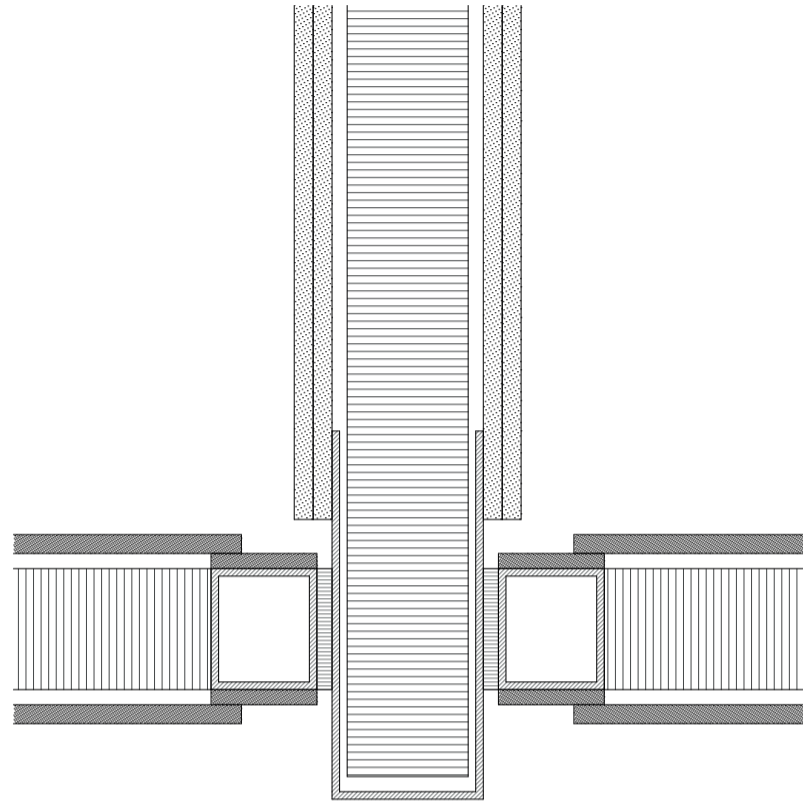

Detail 1:5
Grundris 1:150

Physiostation Seebach

0 1.5 3.75 7.5 m