



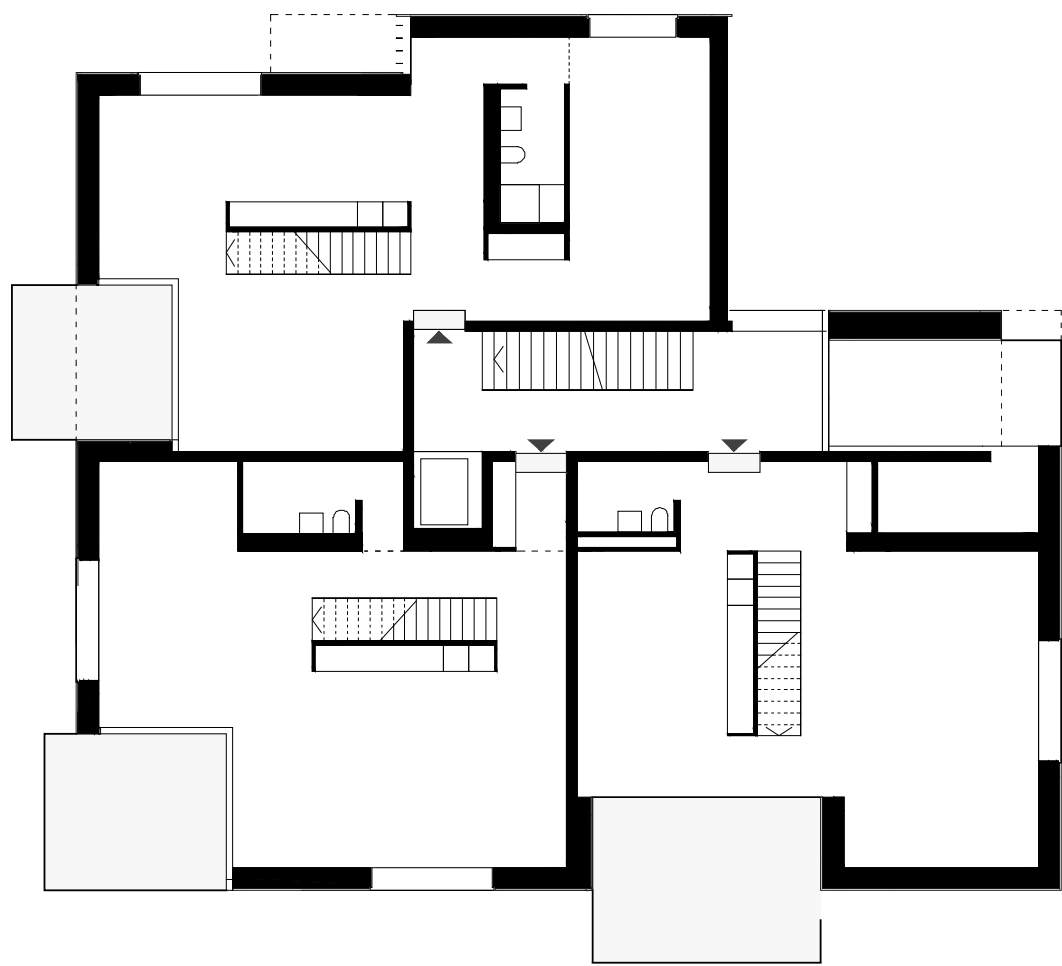

Level 0

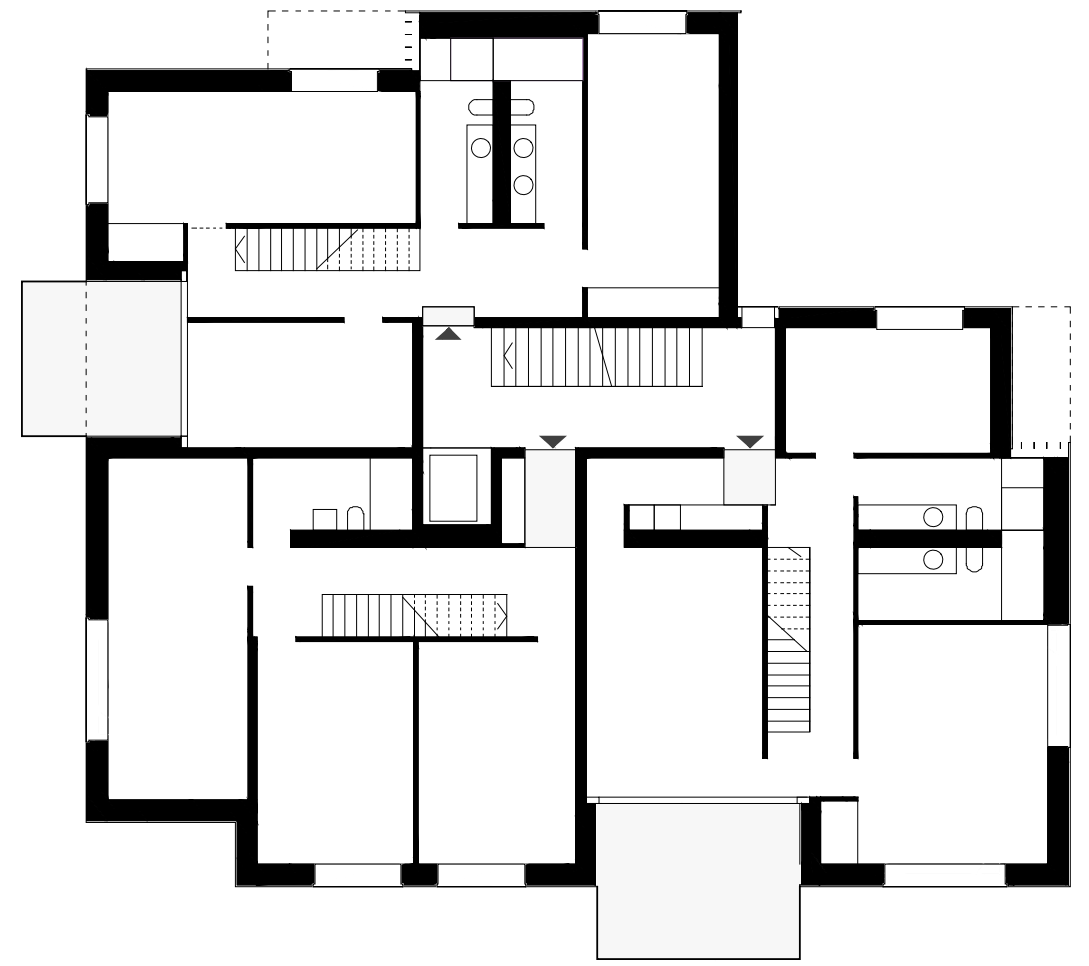


Upper floor



Attic 1



Attic 2

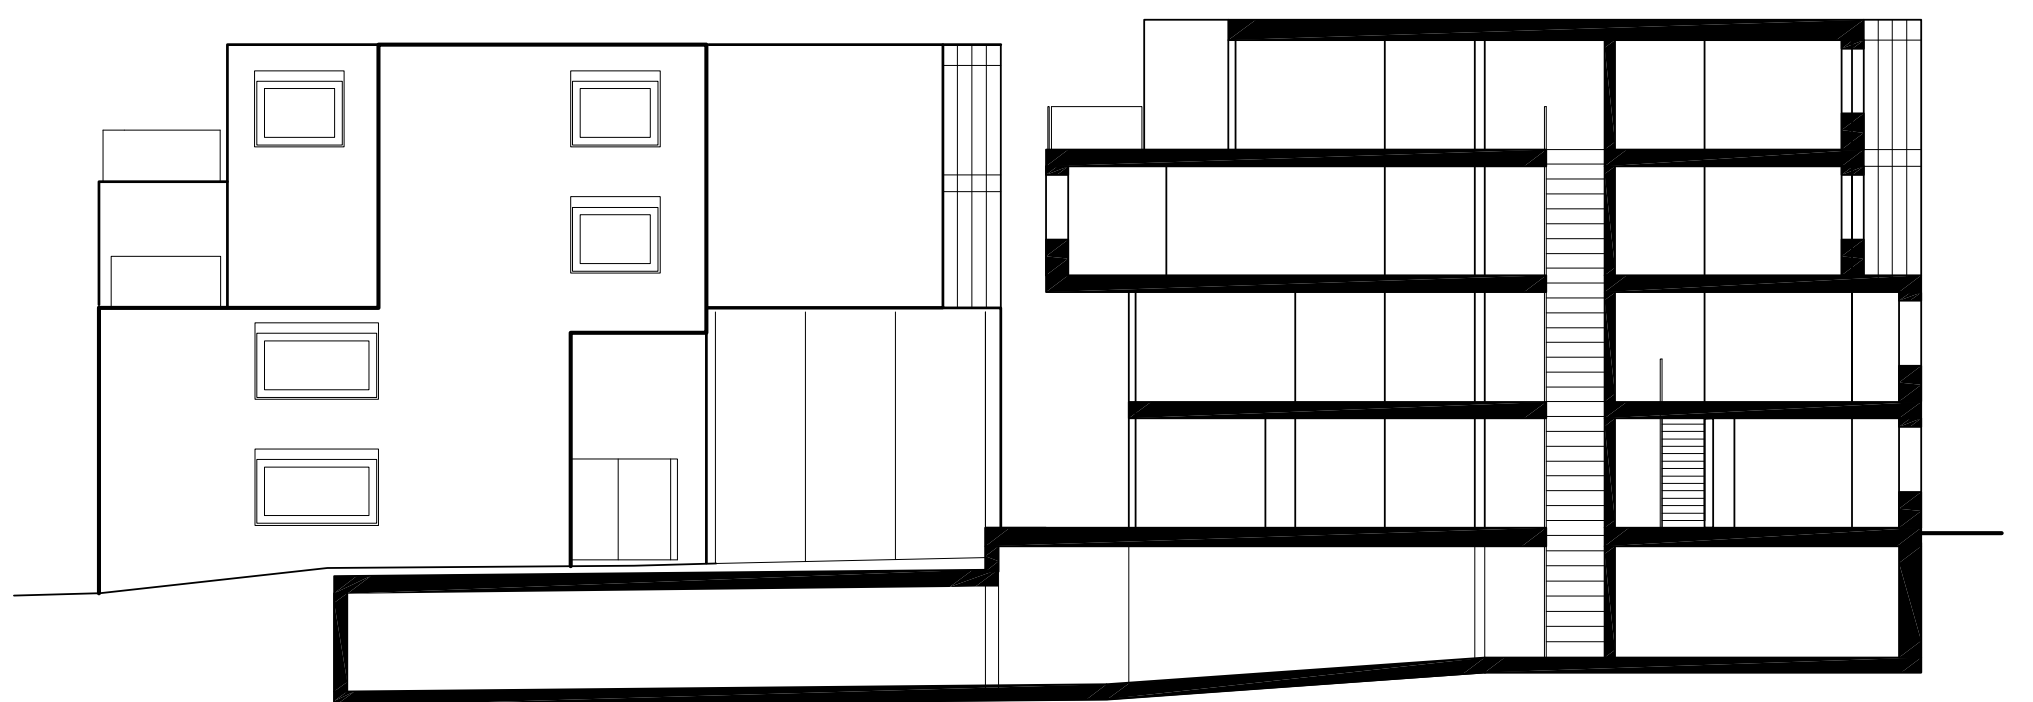

Coupe transversale

