




0237 Würth Haus Rorschach, 2009 - 2013

ANNETTE GIGON / MIKE GUYER

Grundriss Erdgeschoss

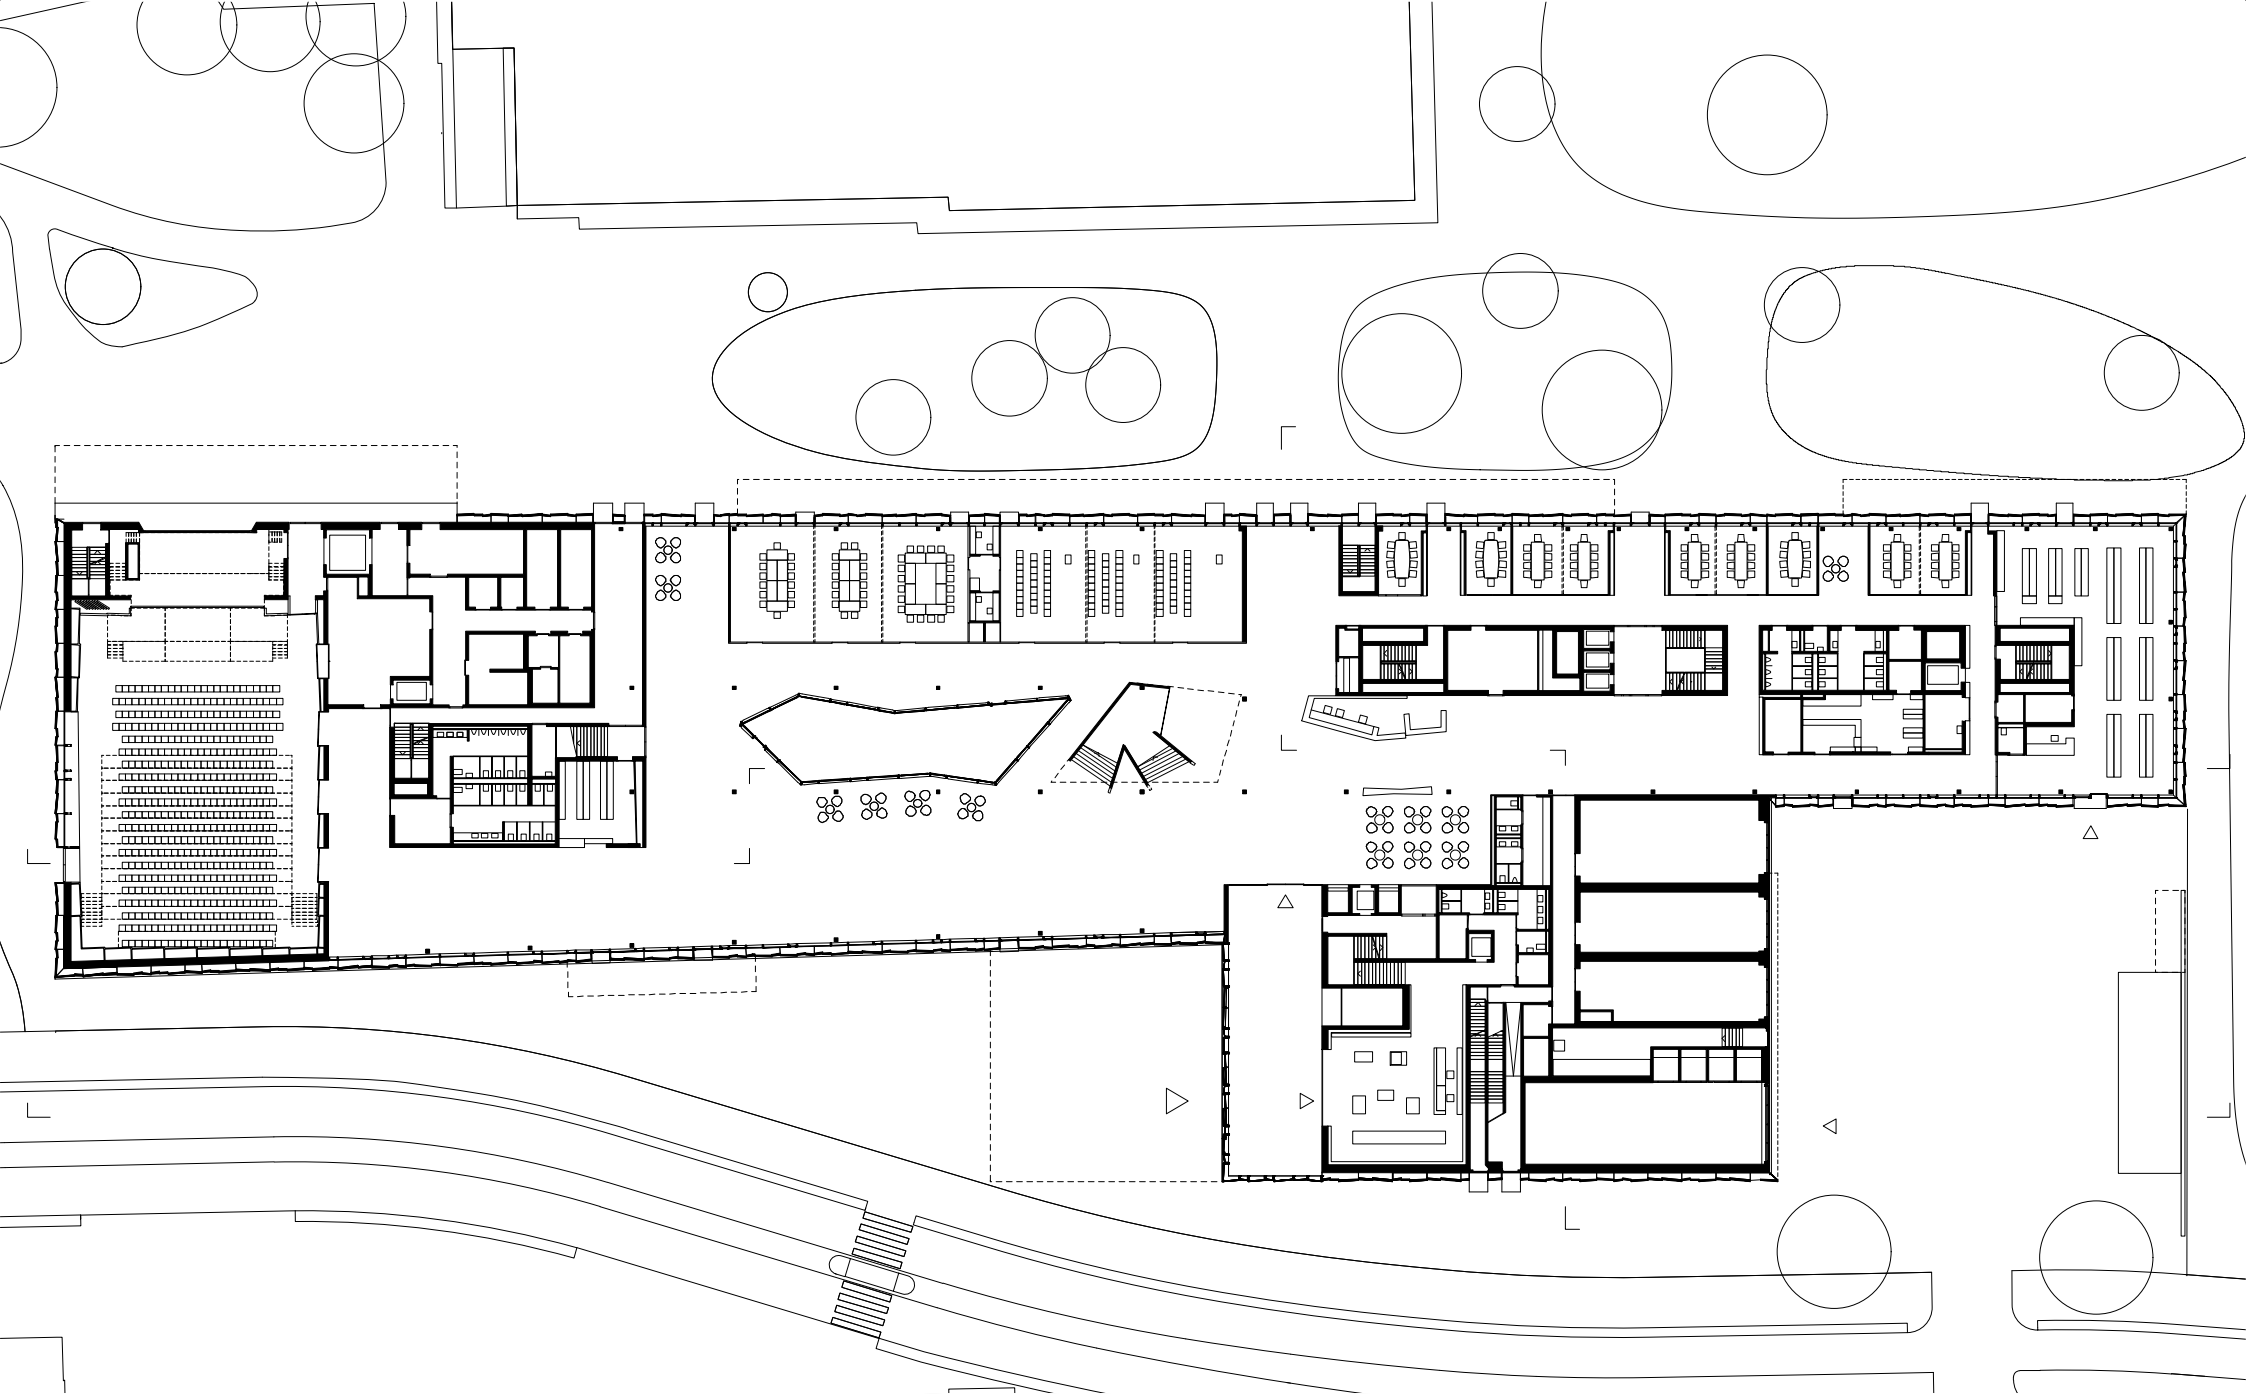

0 5 10 15 20m

© GIGON / GUYER