


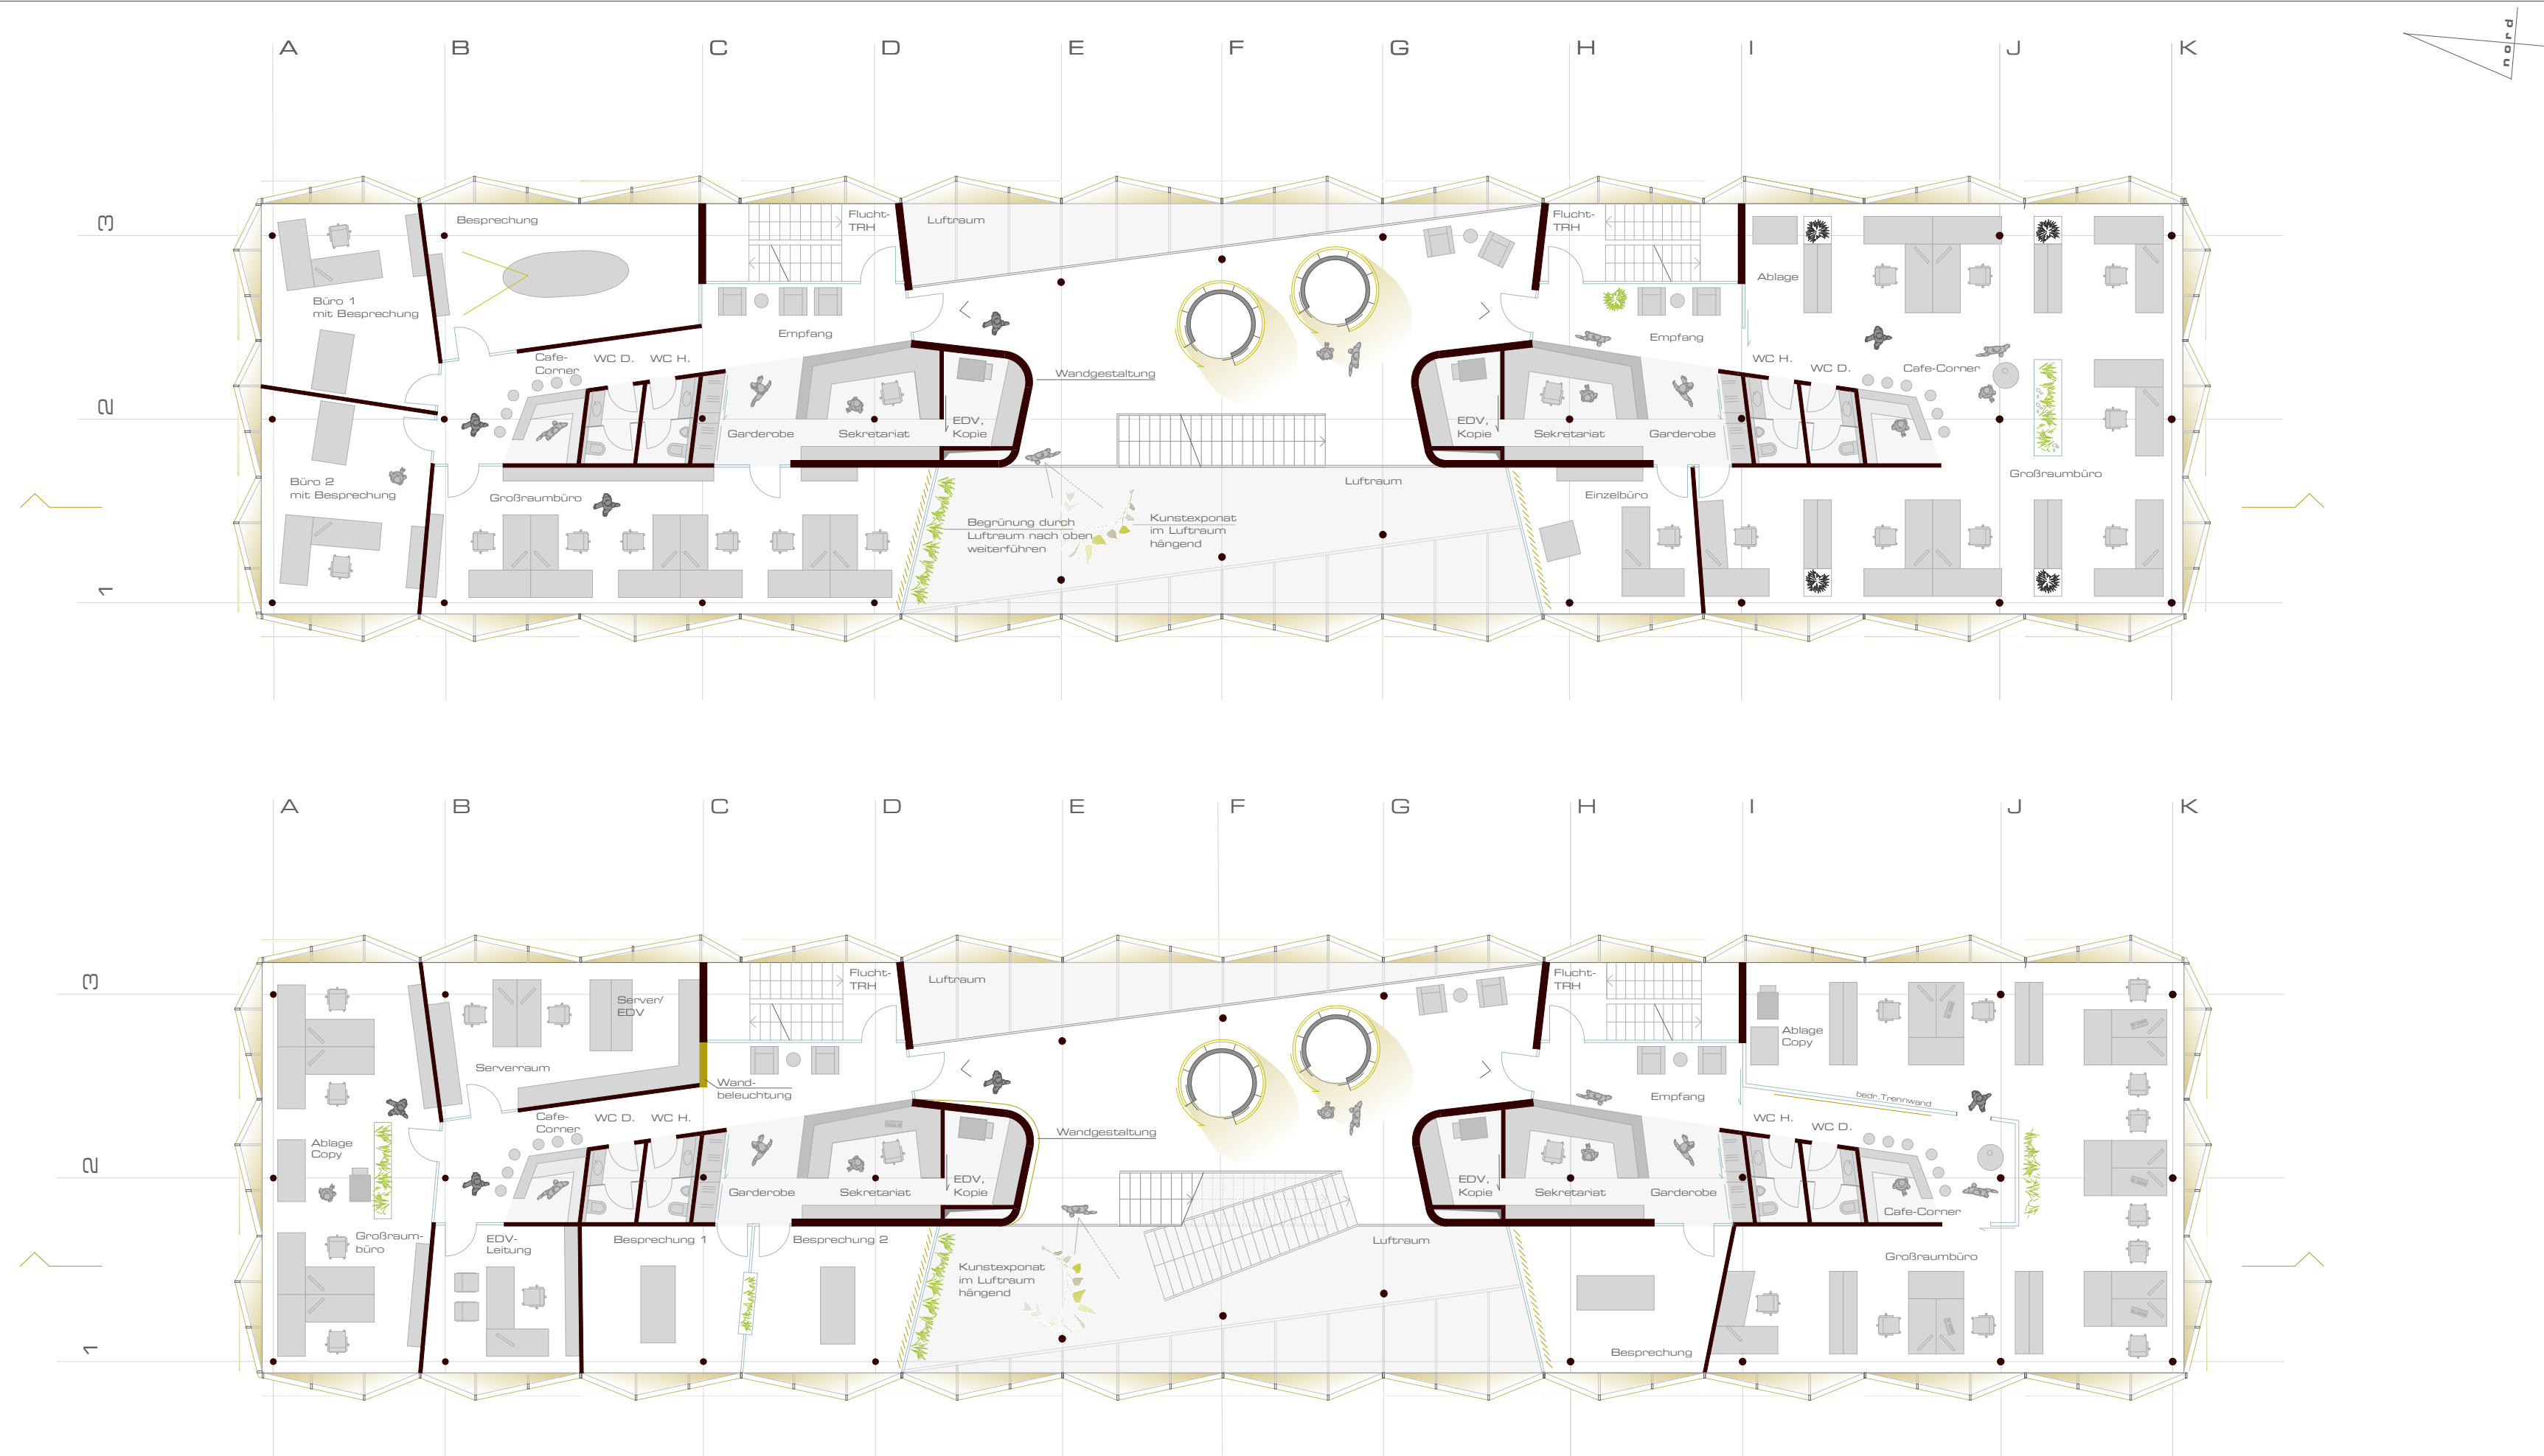

CHANNOINE COSMETICS AG
GRUNDRISS OG 1+2 müller.architekten