




Regelgeschoss 1:25
0 0.5 1

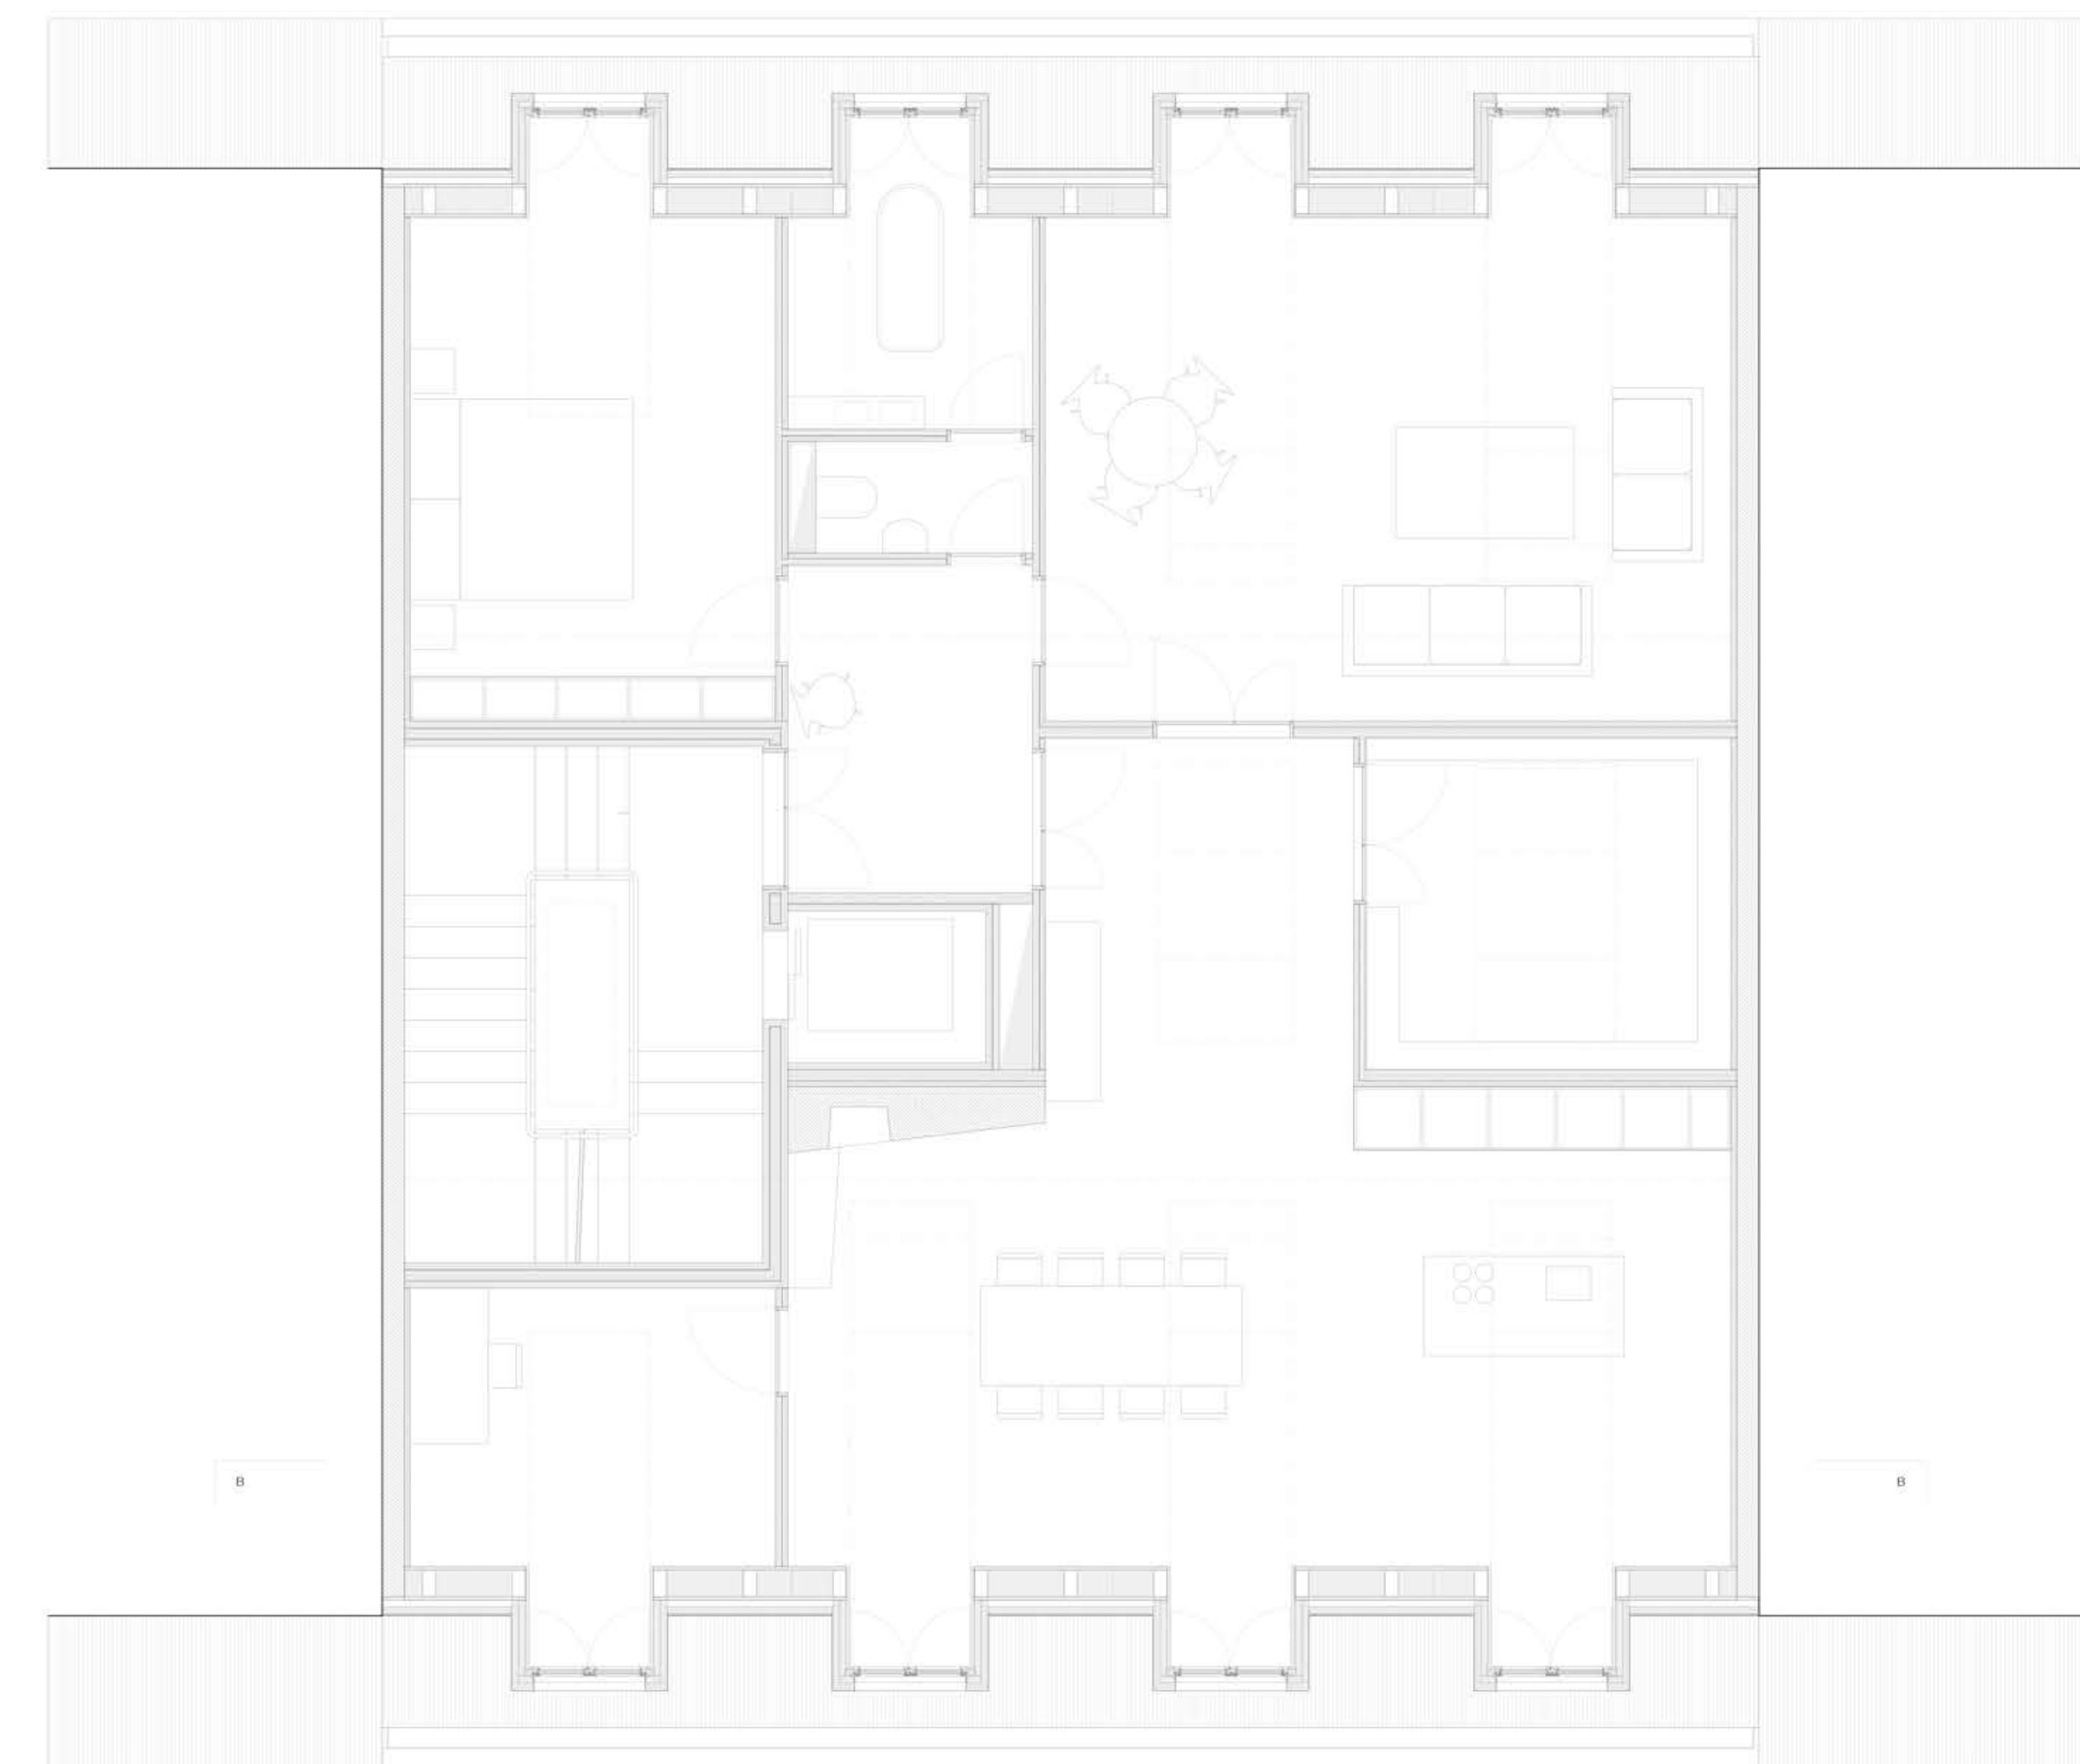

Dachgeschoss

0 1 2.5m
1 1 1 1 1

