


Schnitt B-B 1:300

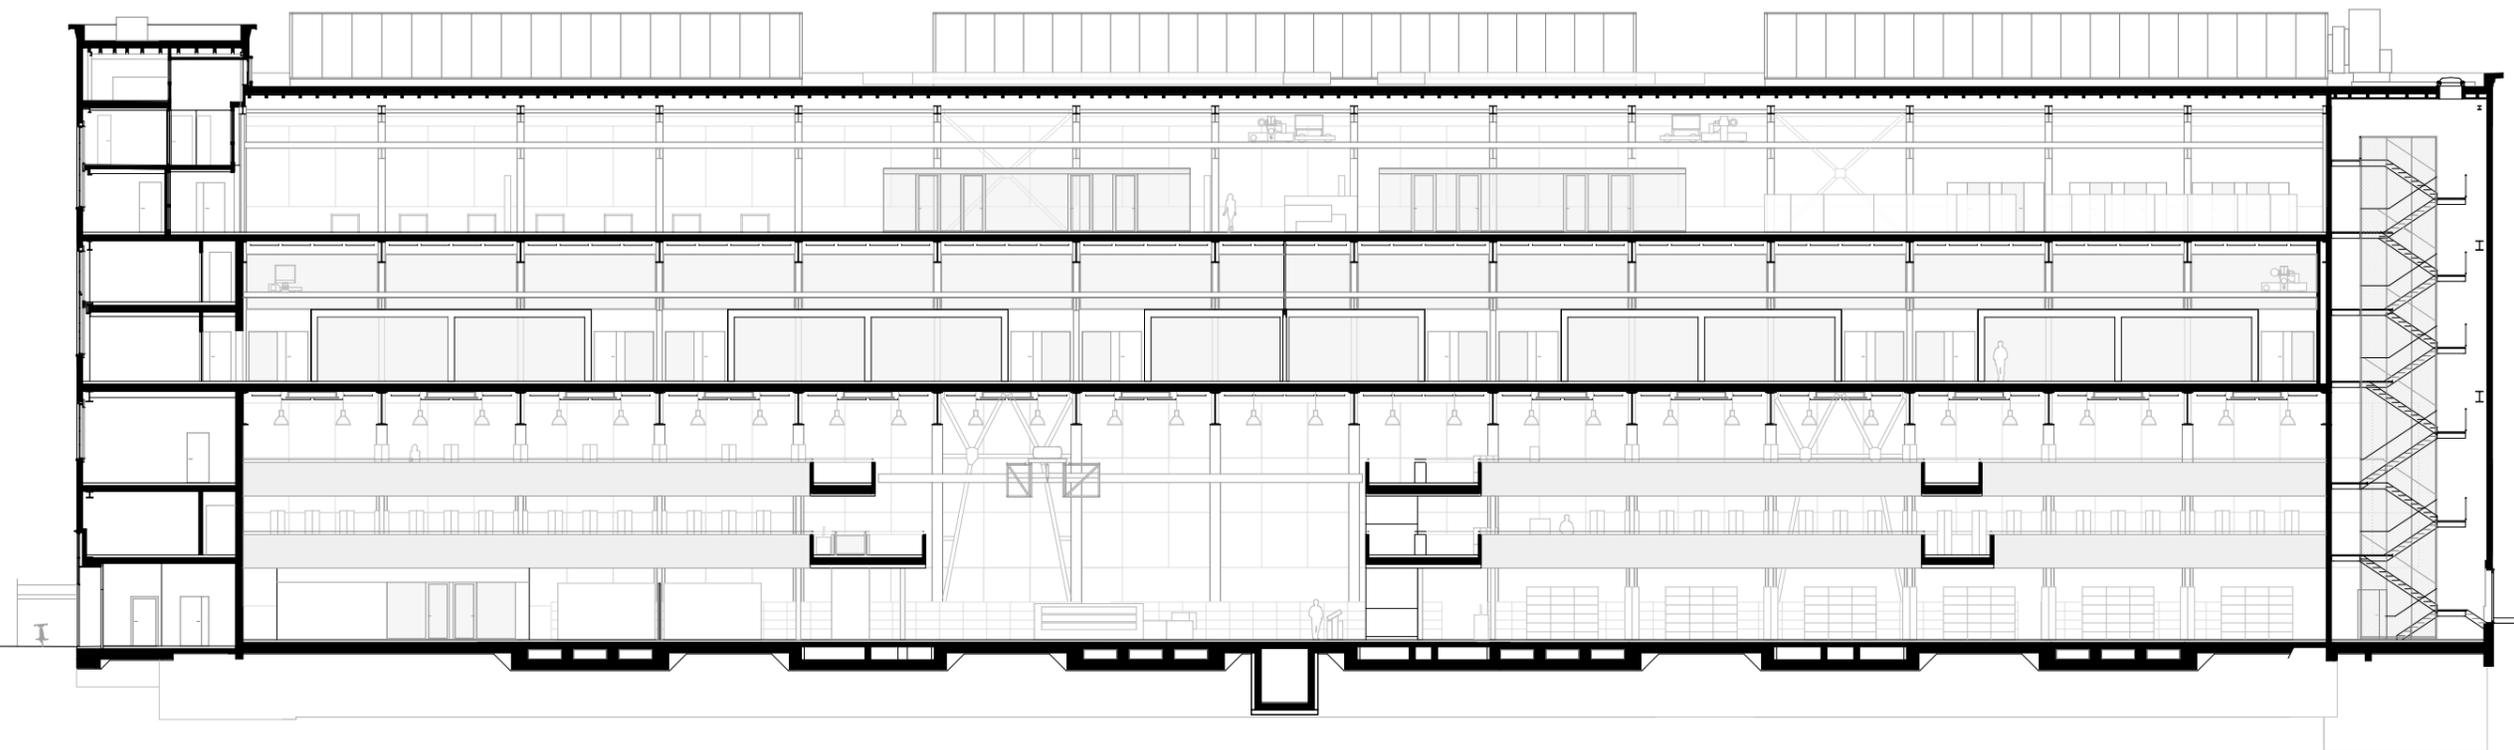

Schnitt D-D 1:300

