



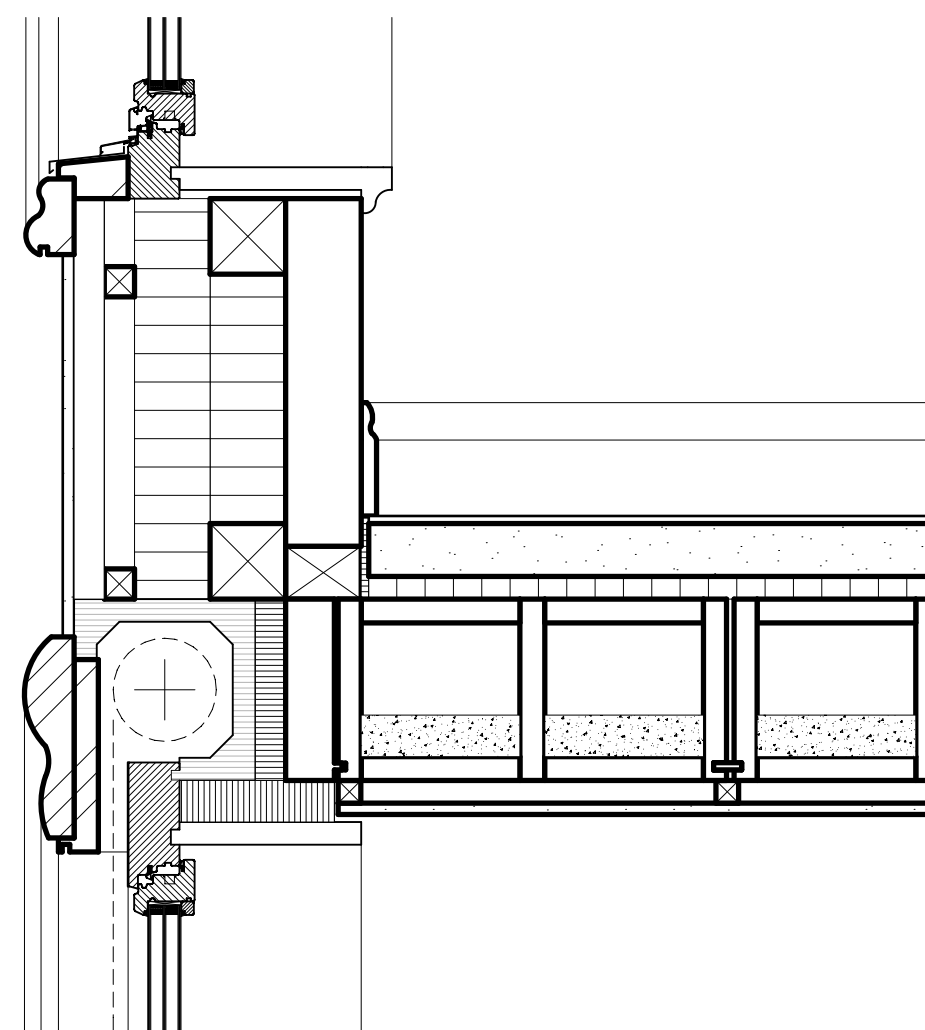


Sturzdetaill 10

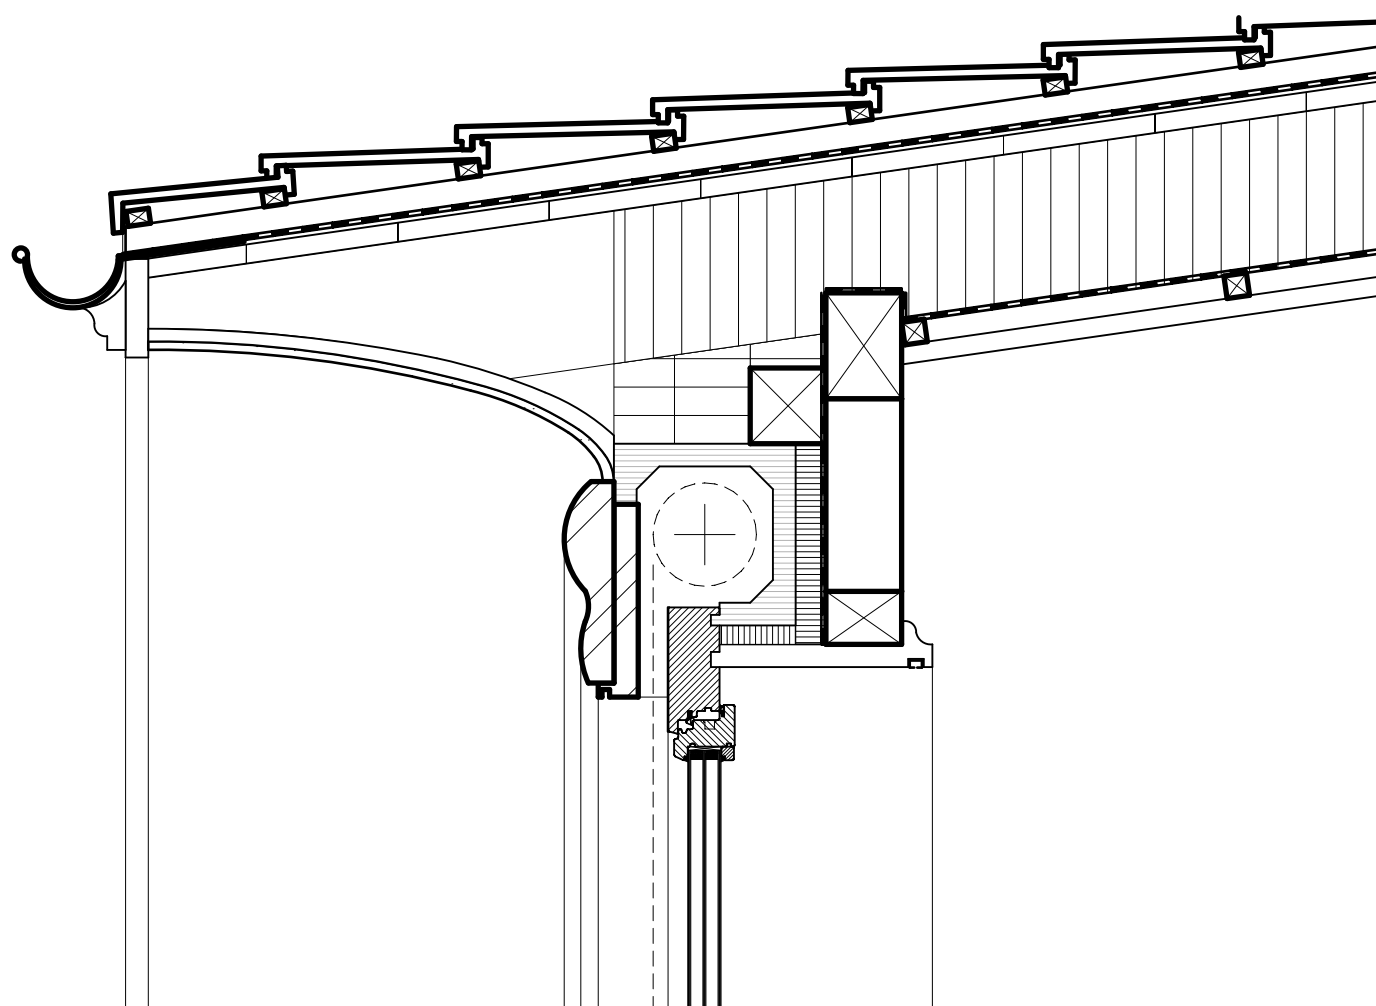


Dachranddetail 10



Fensterdetail

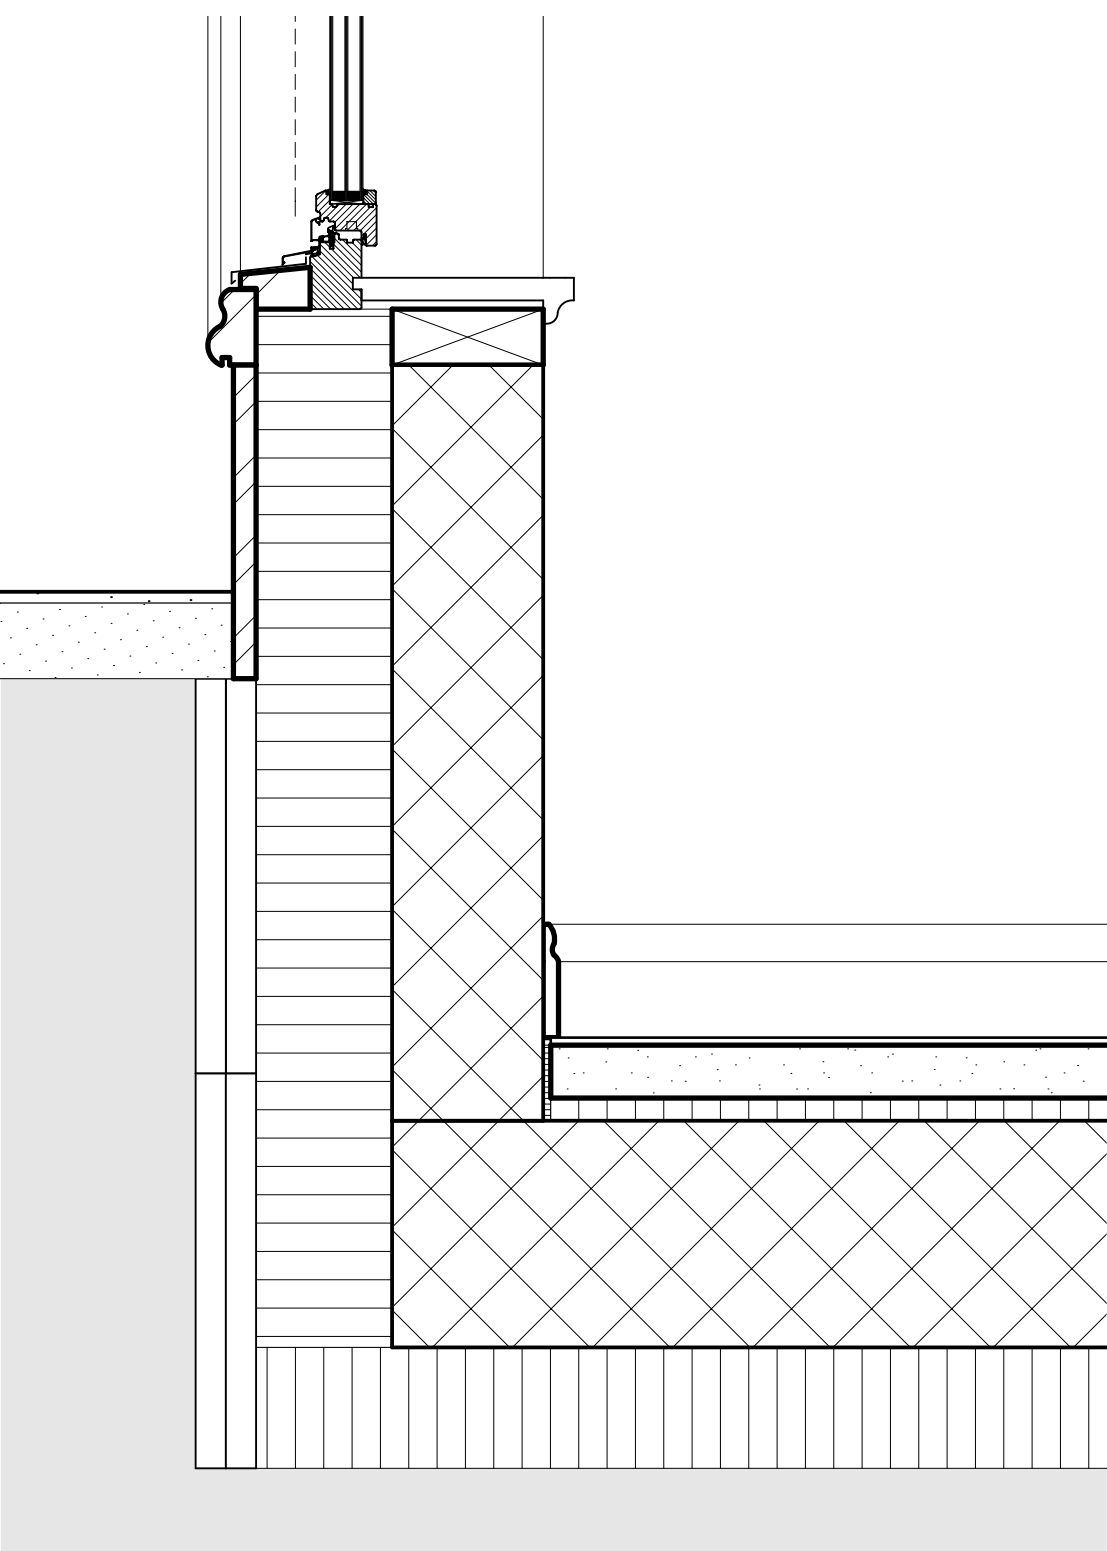

Sockeldetaill 10

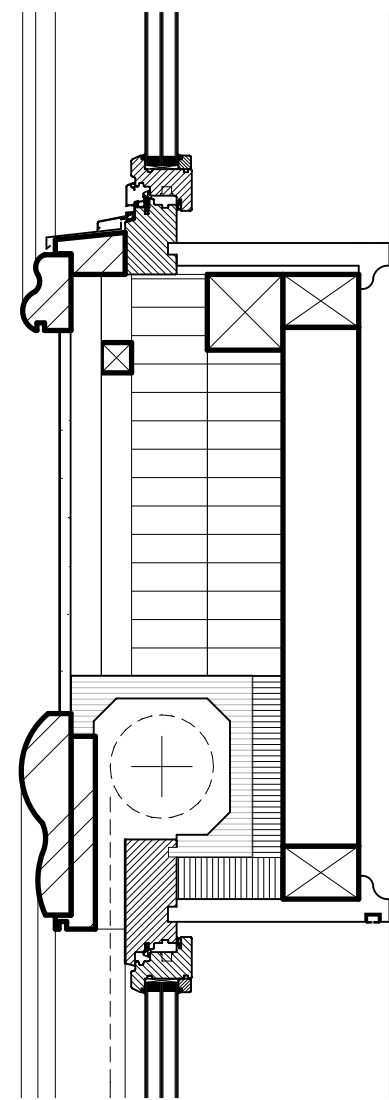

Brüstungs- / Sturzdetaill 10



Traufdetail

