

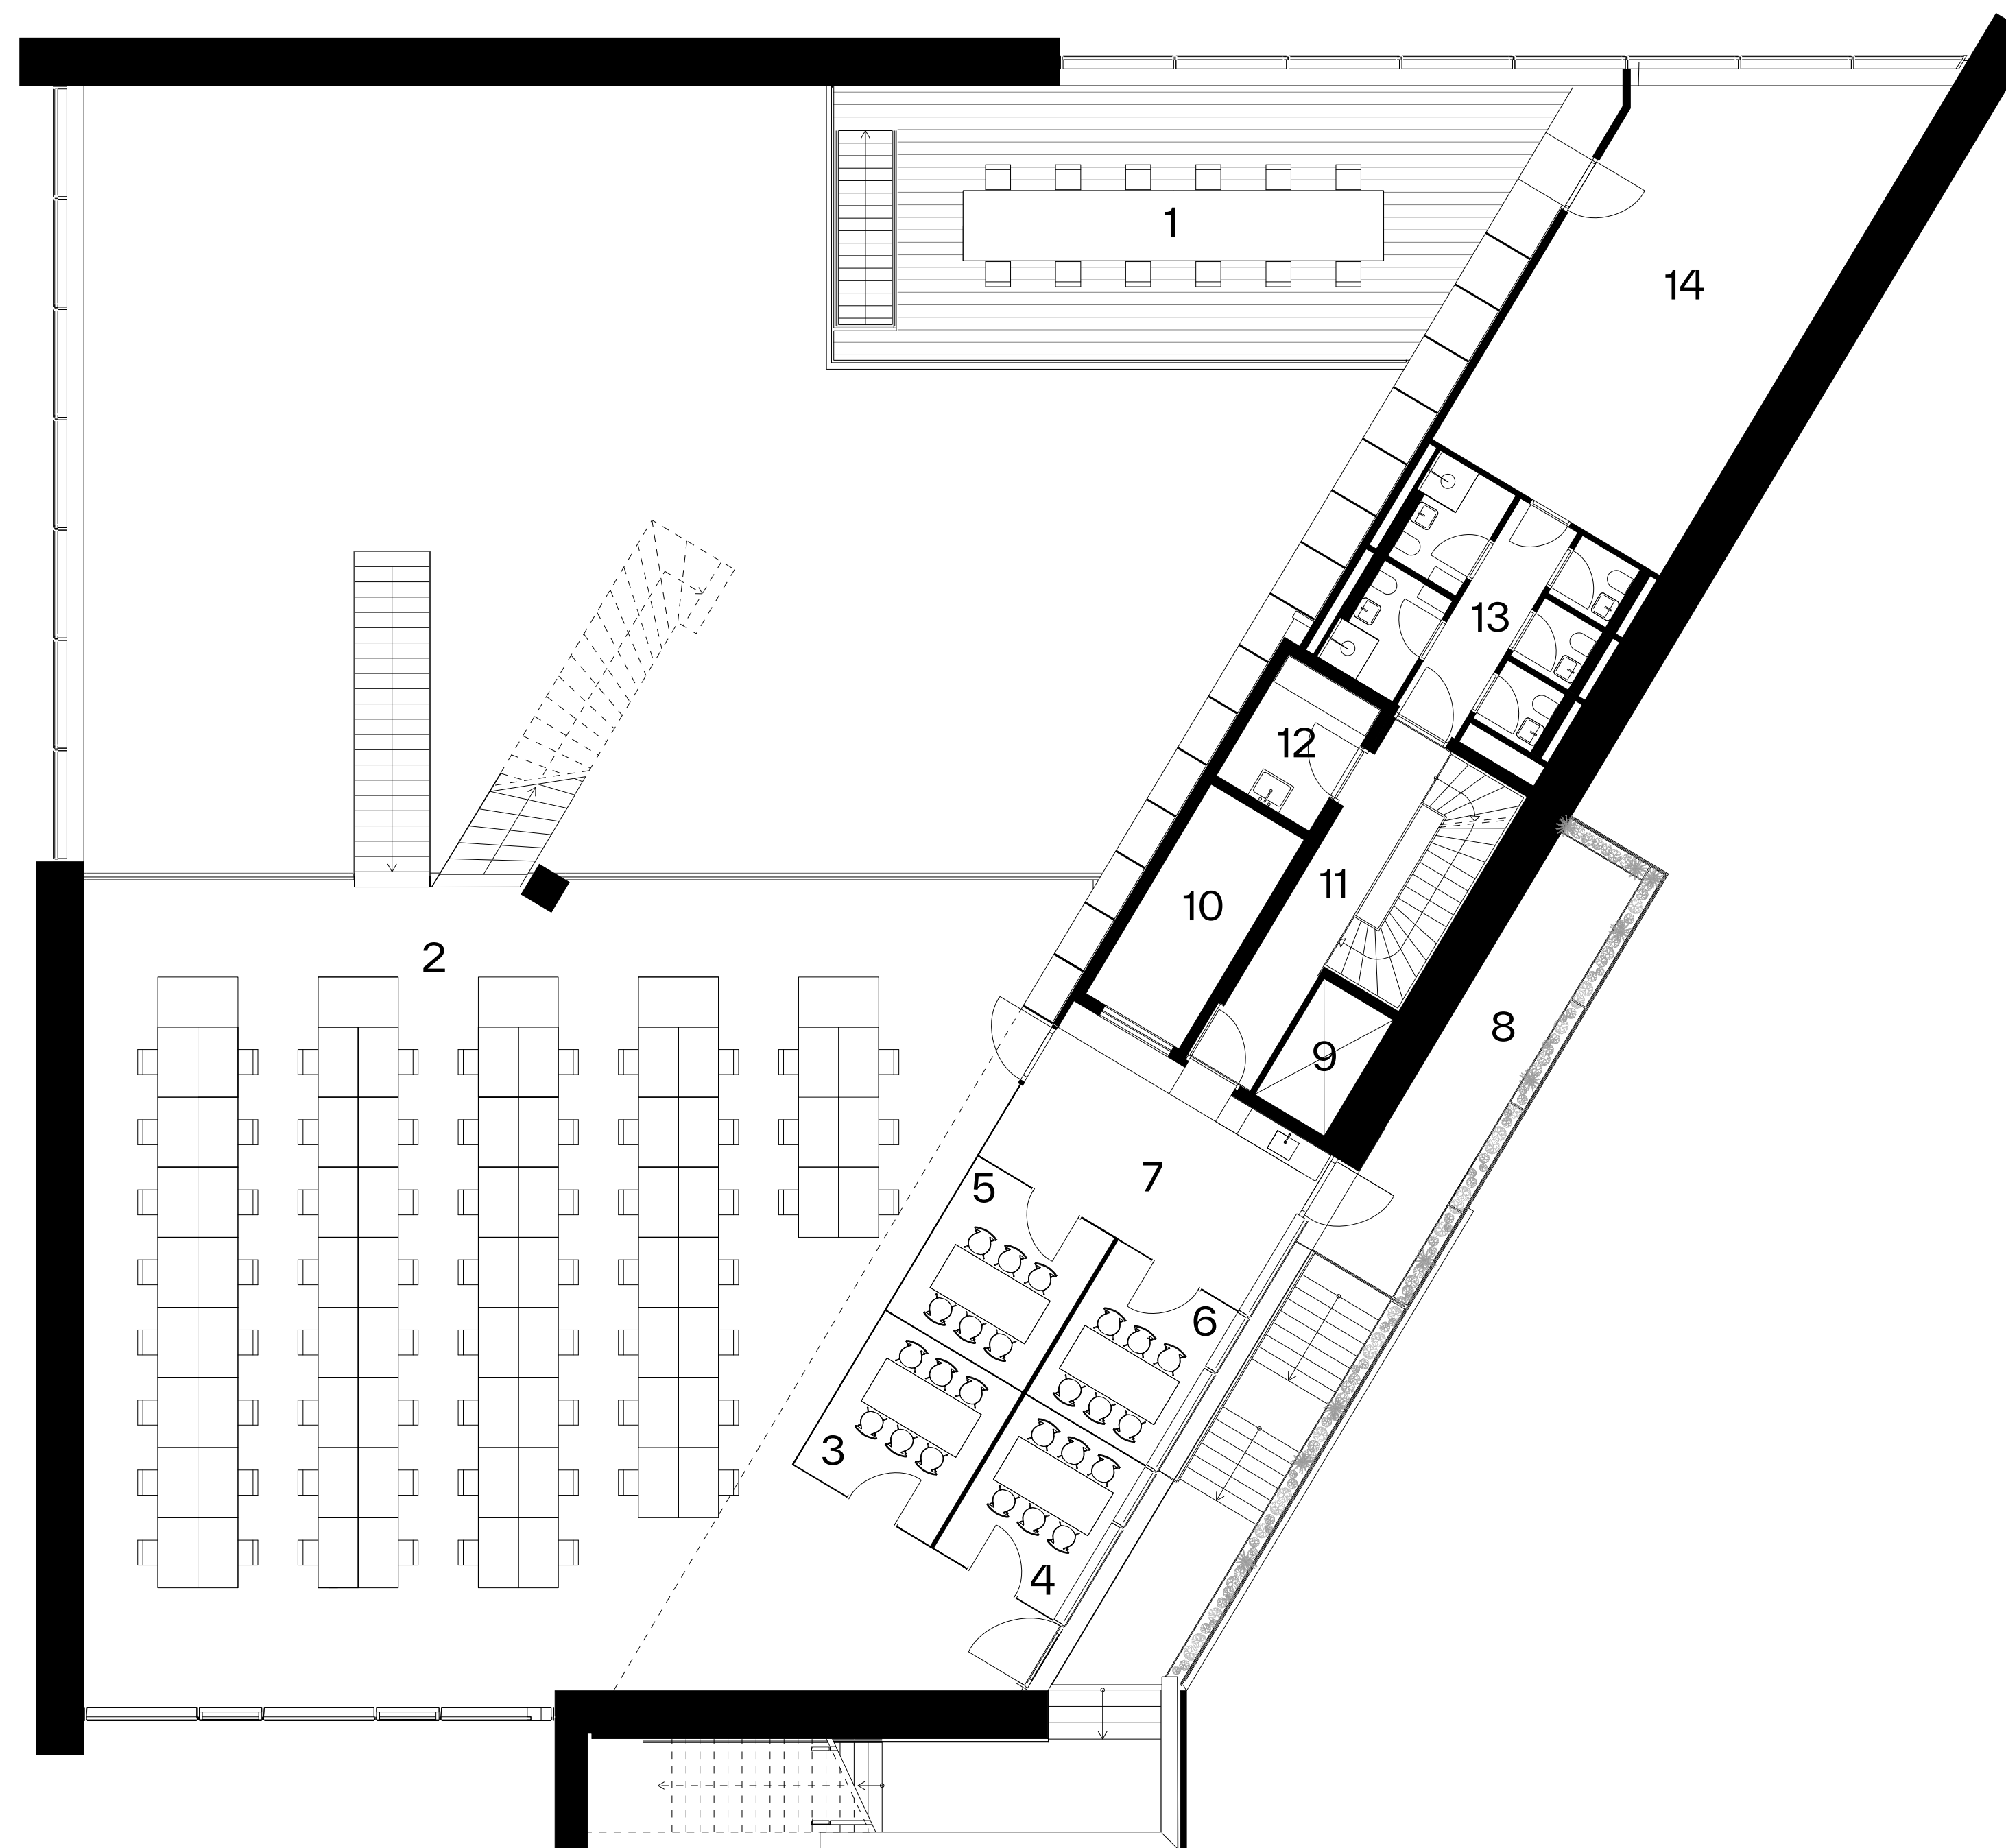


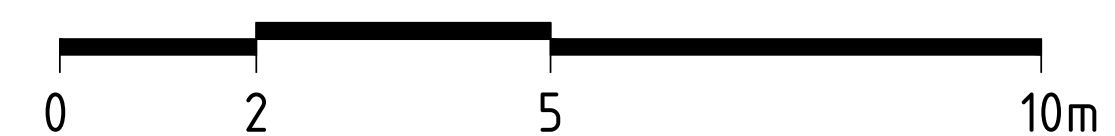

- 1 MEZZANINE
- 2 OFFICE
- 3 MEETING ROOM
- 4 MEETING ROOM
- 5 MEETING ROOM
- 6 MEETING ROOM
- 7 KITCHENETTE
- 8 TERRACE
- 9 SHAFT
- 10 ELEVATOR
- 11 STAIRWELL
- 12 CLEANING ROOM
- 13 TOILET
- 14 ENERGY MACHINE CENTRAL

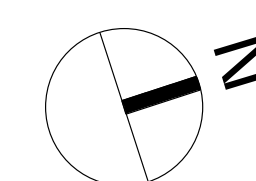

FIRST FLOOR
A3 - 1:100