


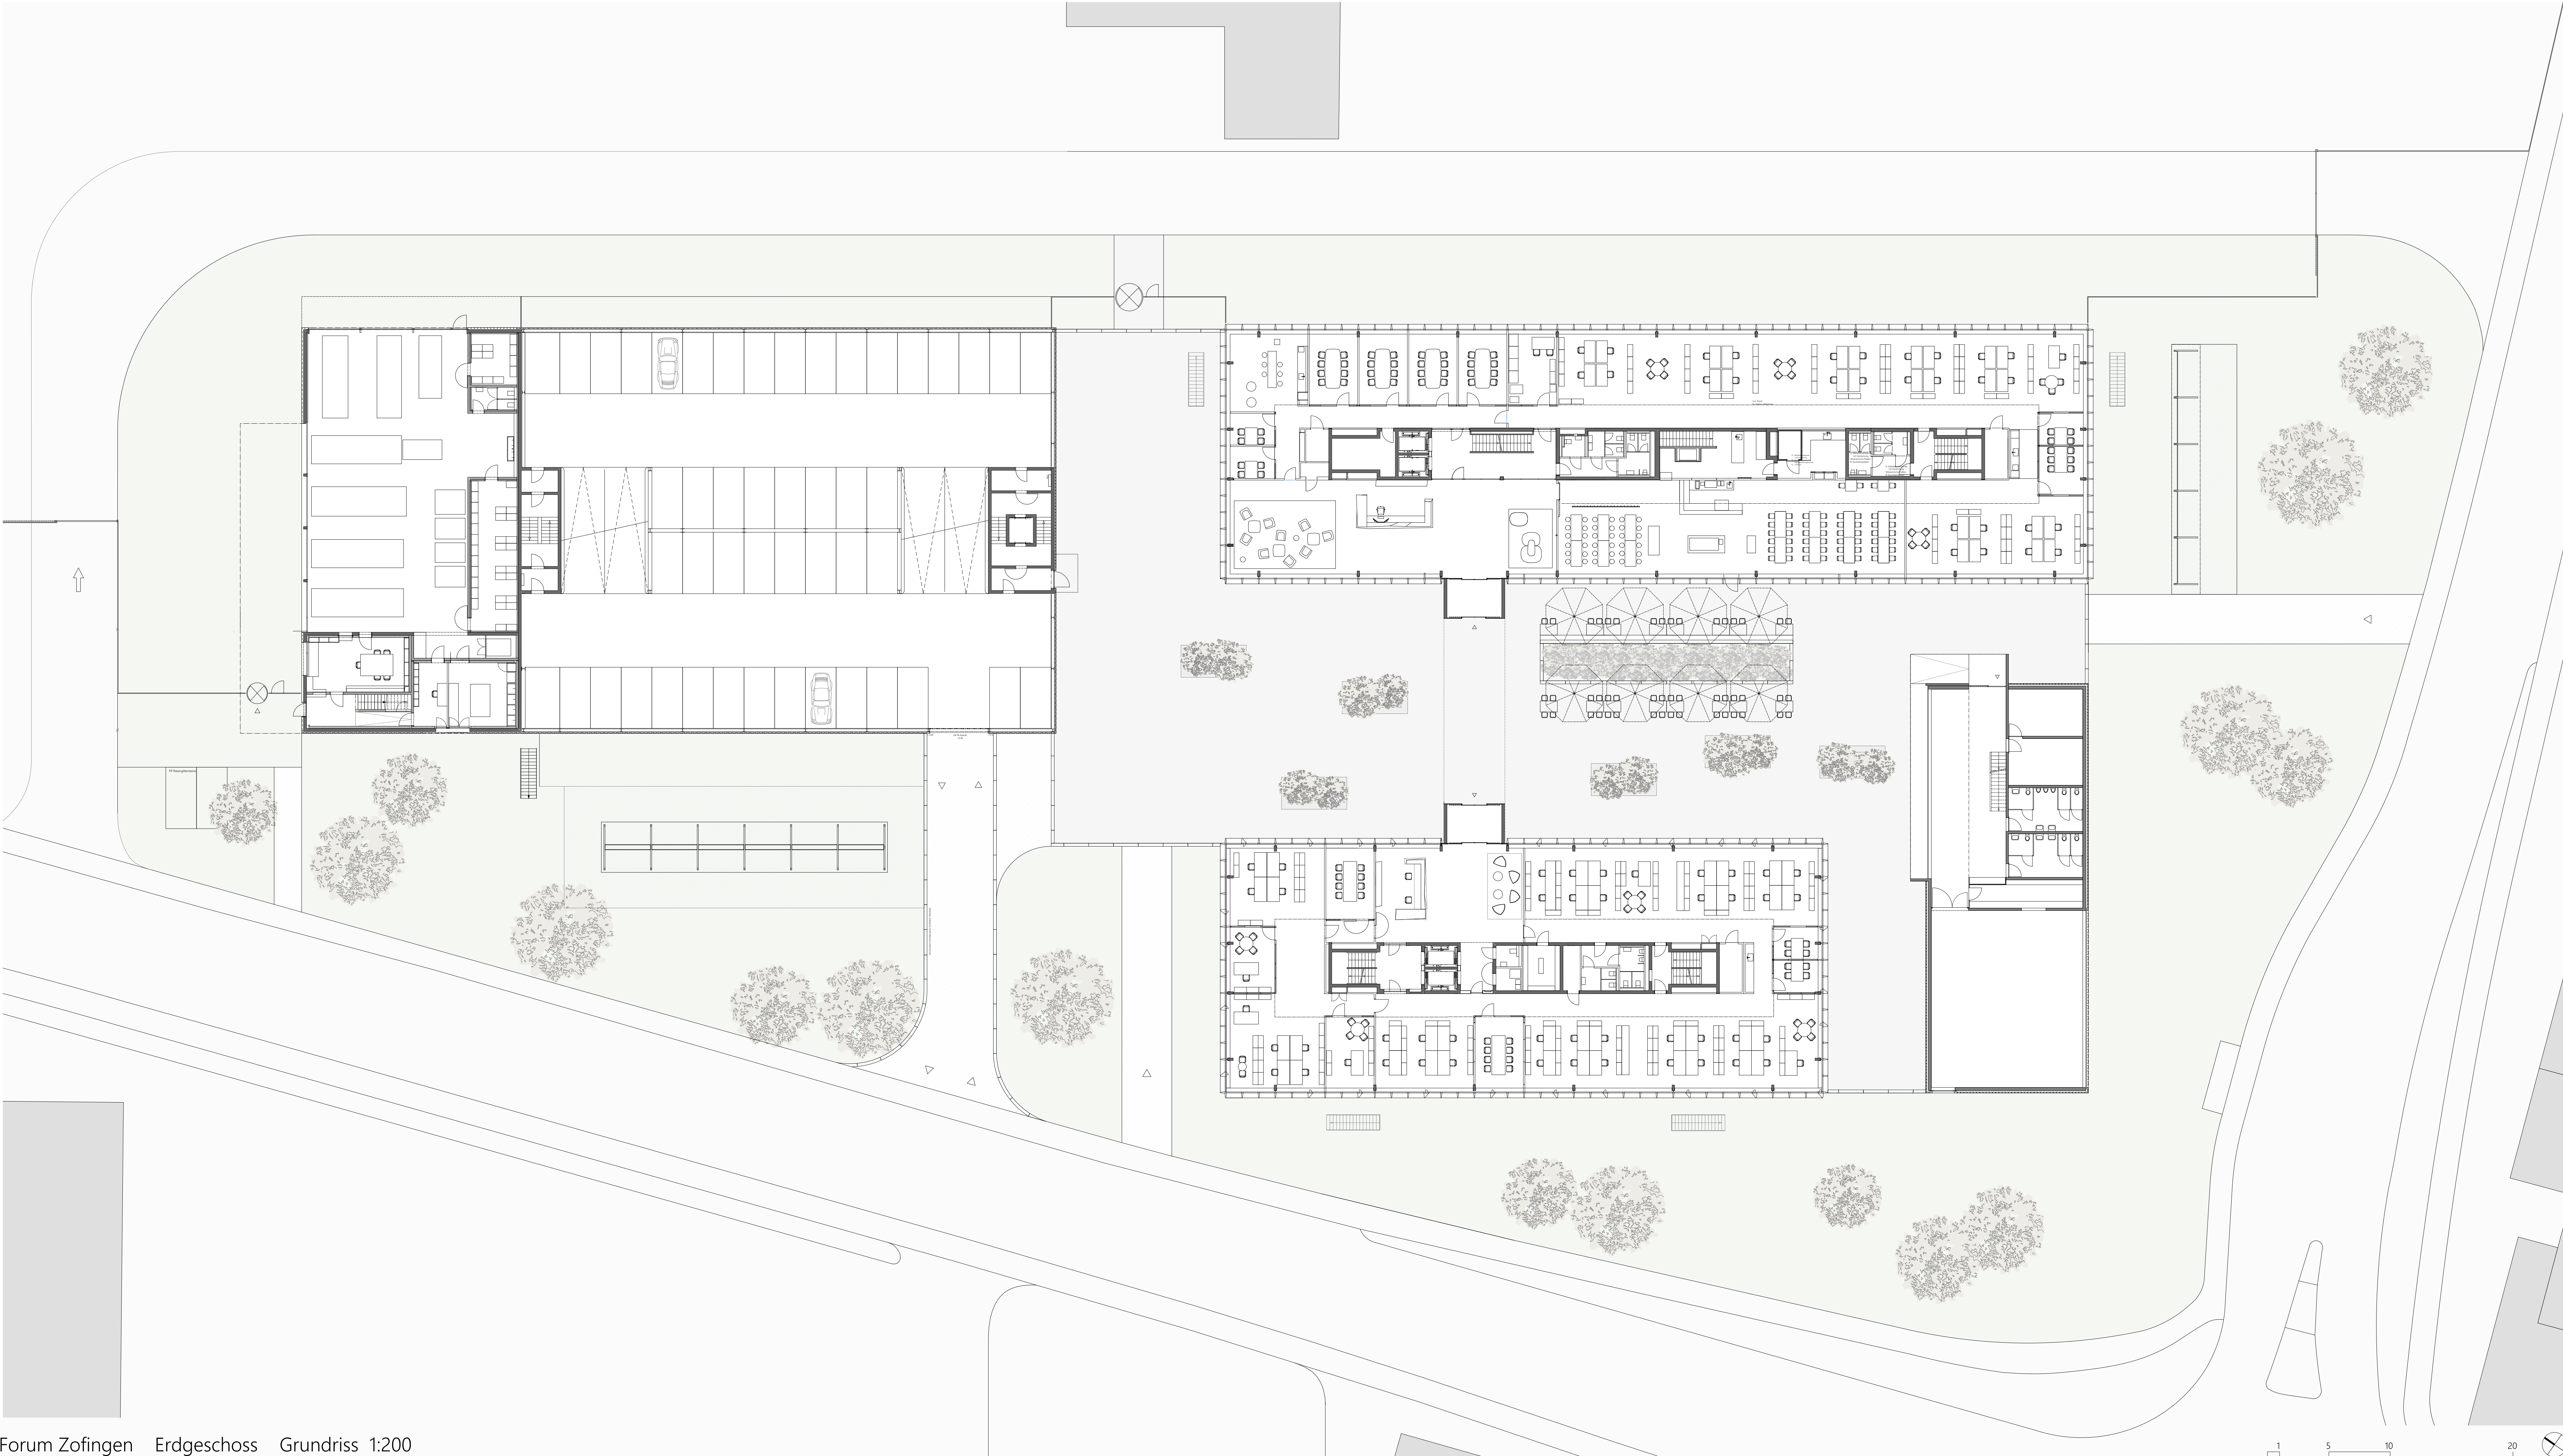

Forum Zofingen Erdgeschoss Grundriss 1:200