


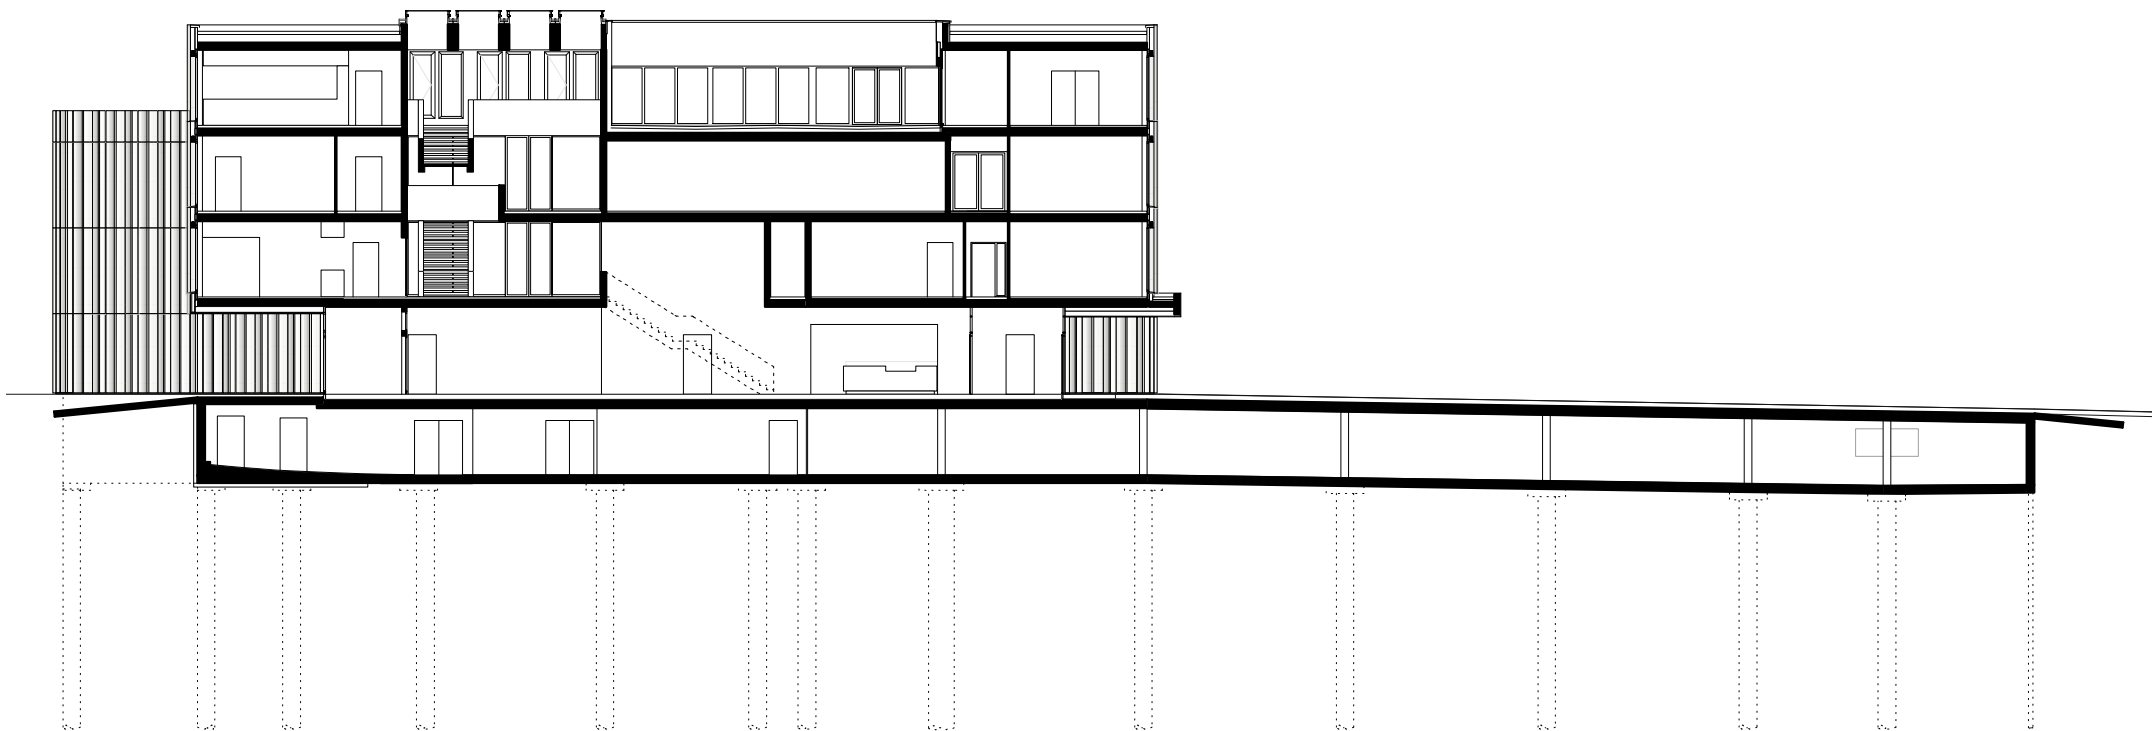

SCHNITT B-B

NEUBAU GEMEINDEHAUS VOLKETSWIL



MÜLLER SIGRIST ARCHITEKTEN AG

HILDASTRASSE 14a CH-8004 ZÜRICH TEL 044 201 91 09 FAX 044 201 91 08 MAIL INFO@MUELLERSIGRIST.CH