


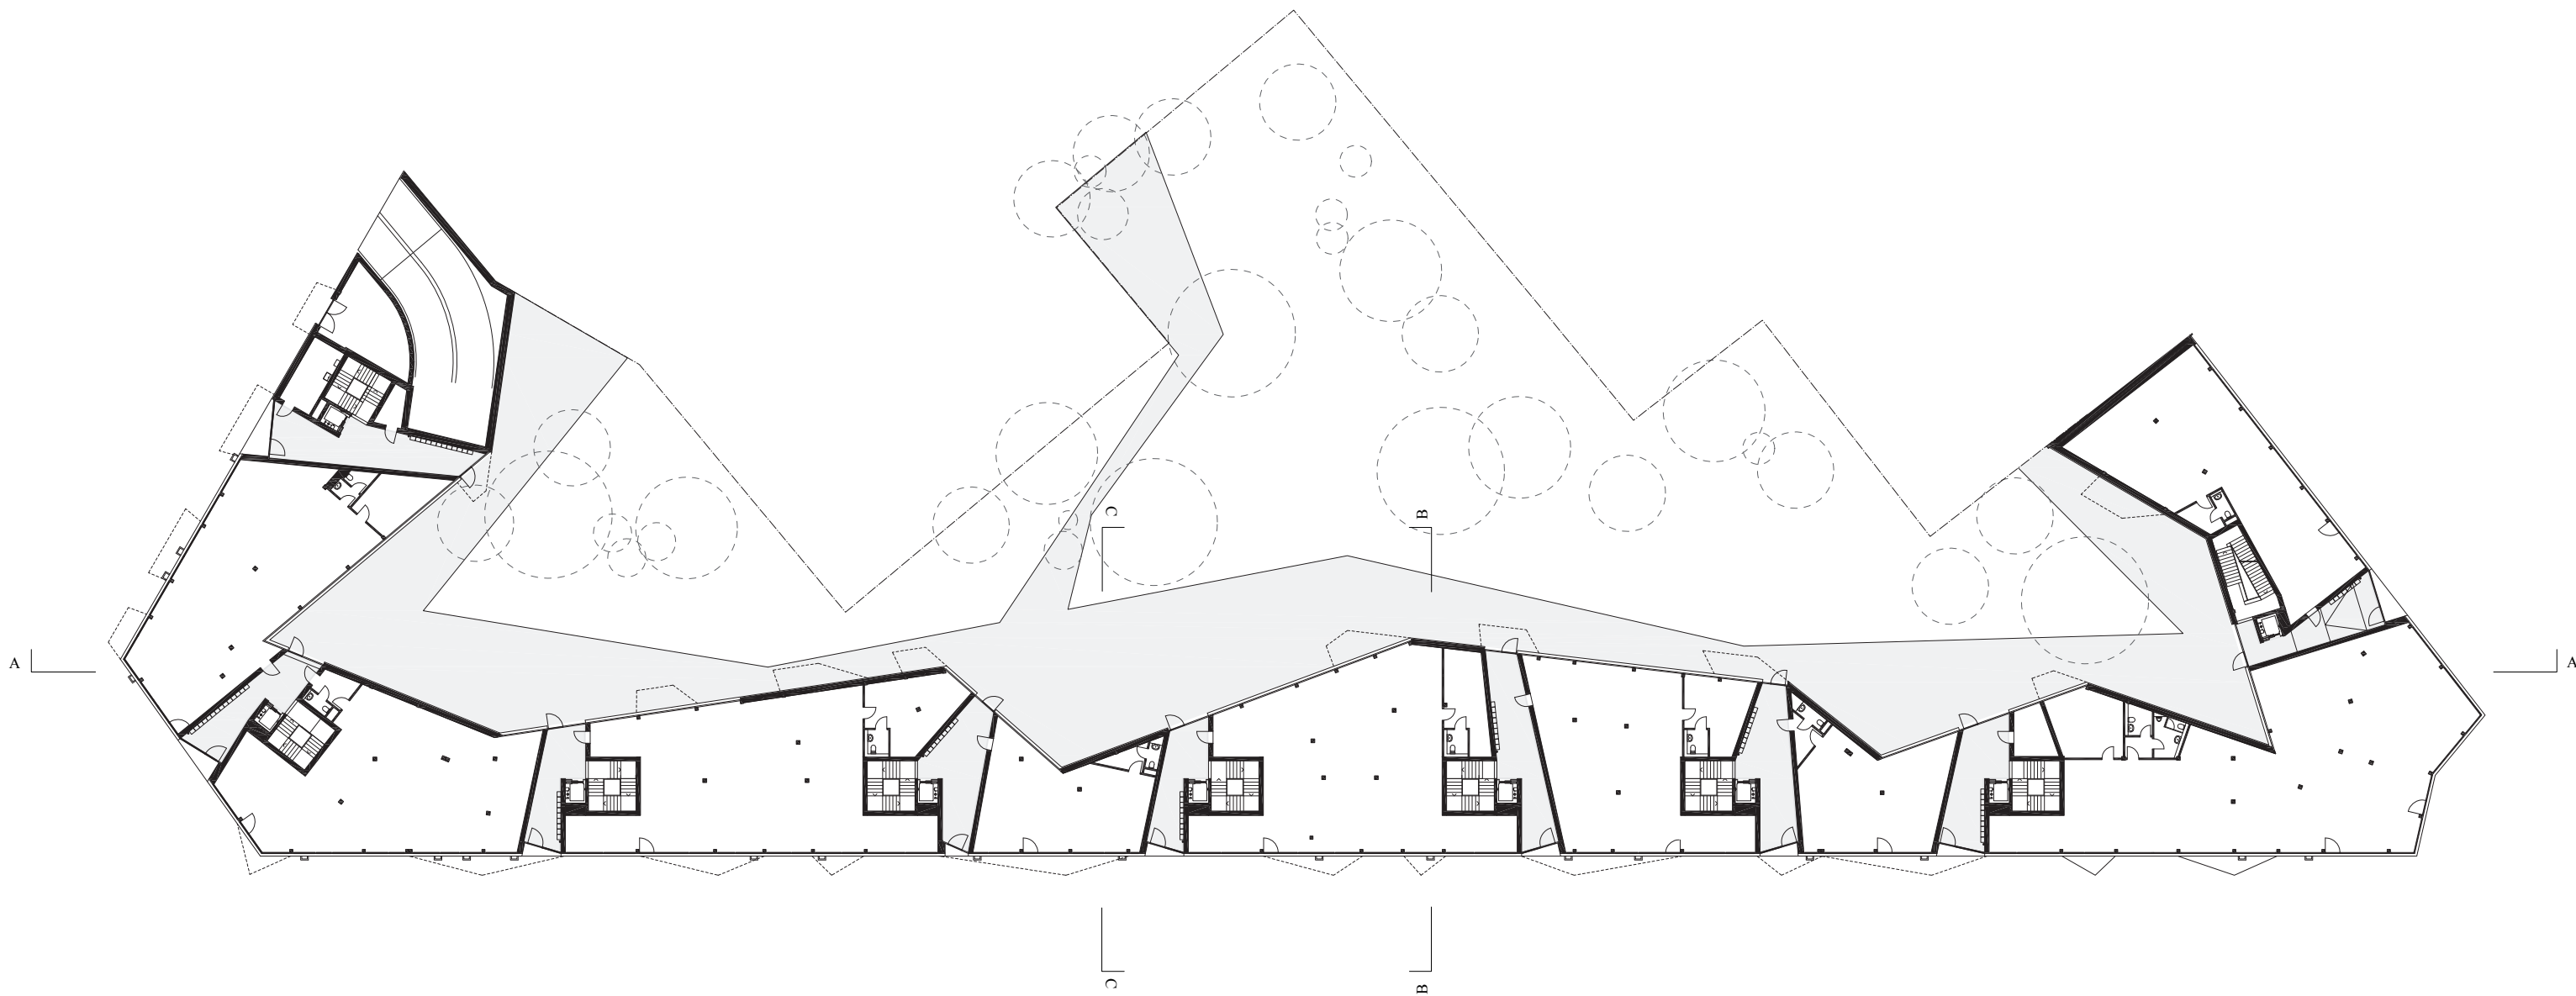

⊕ 0 1 5 10m Erdgeschoss