


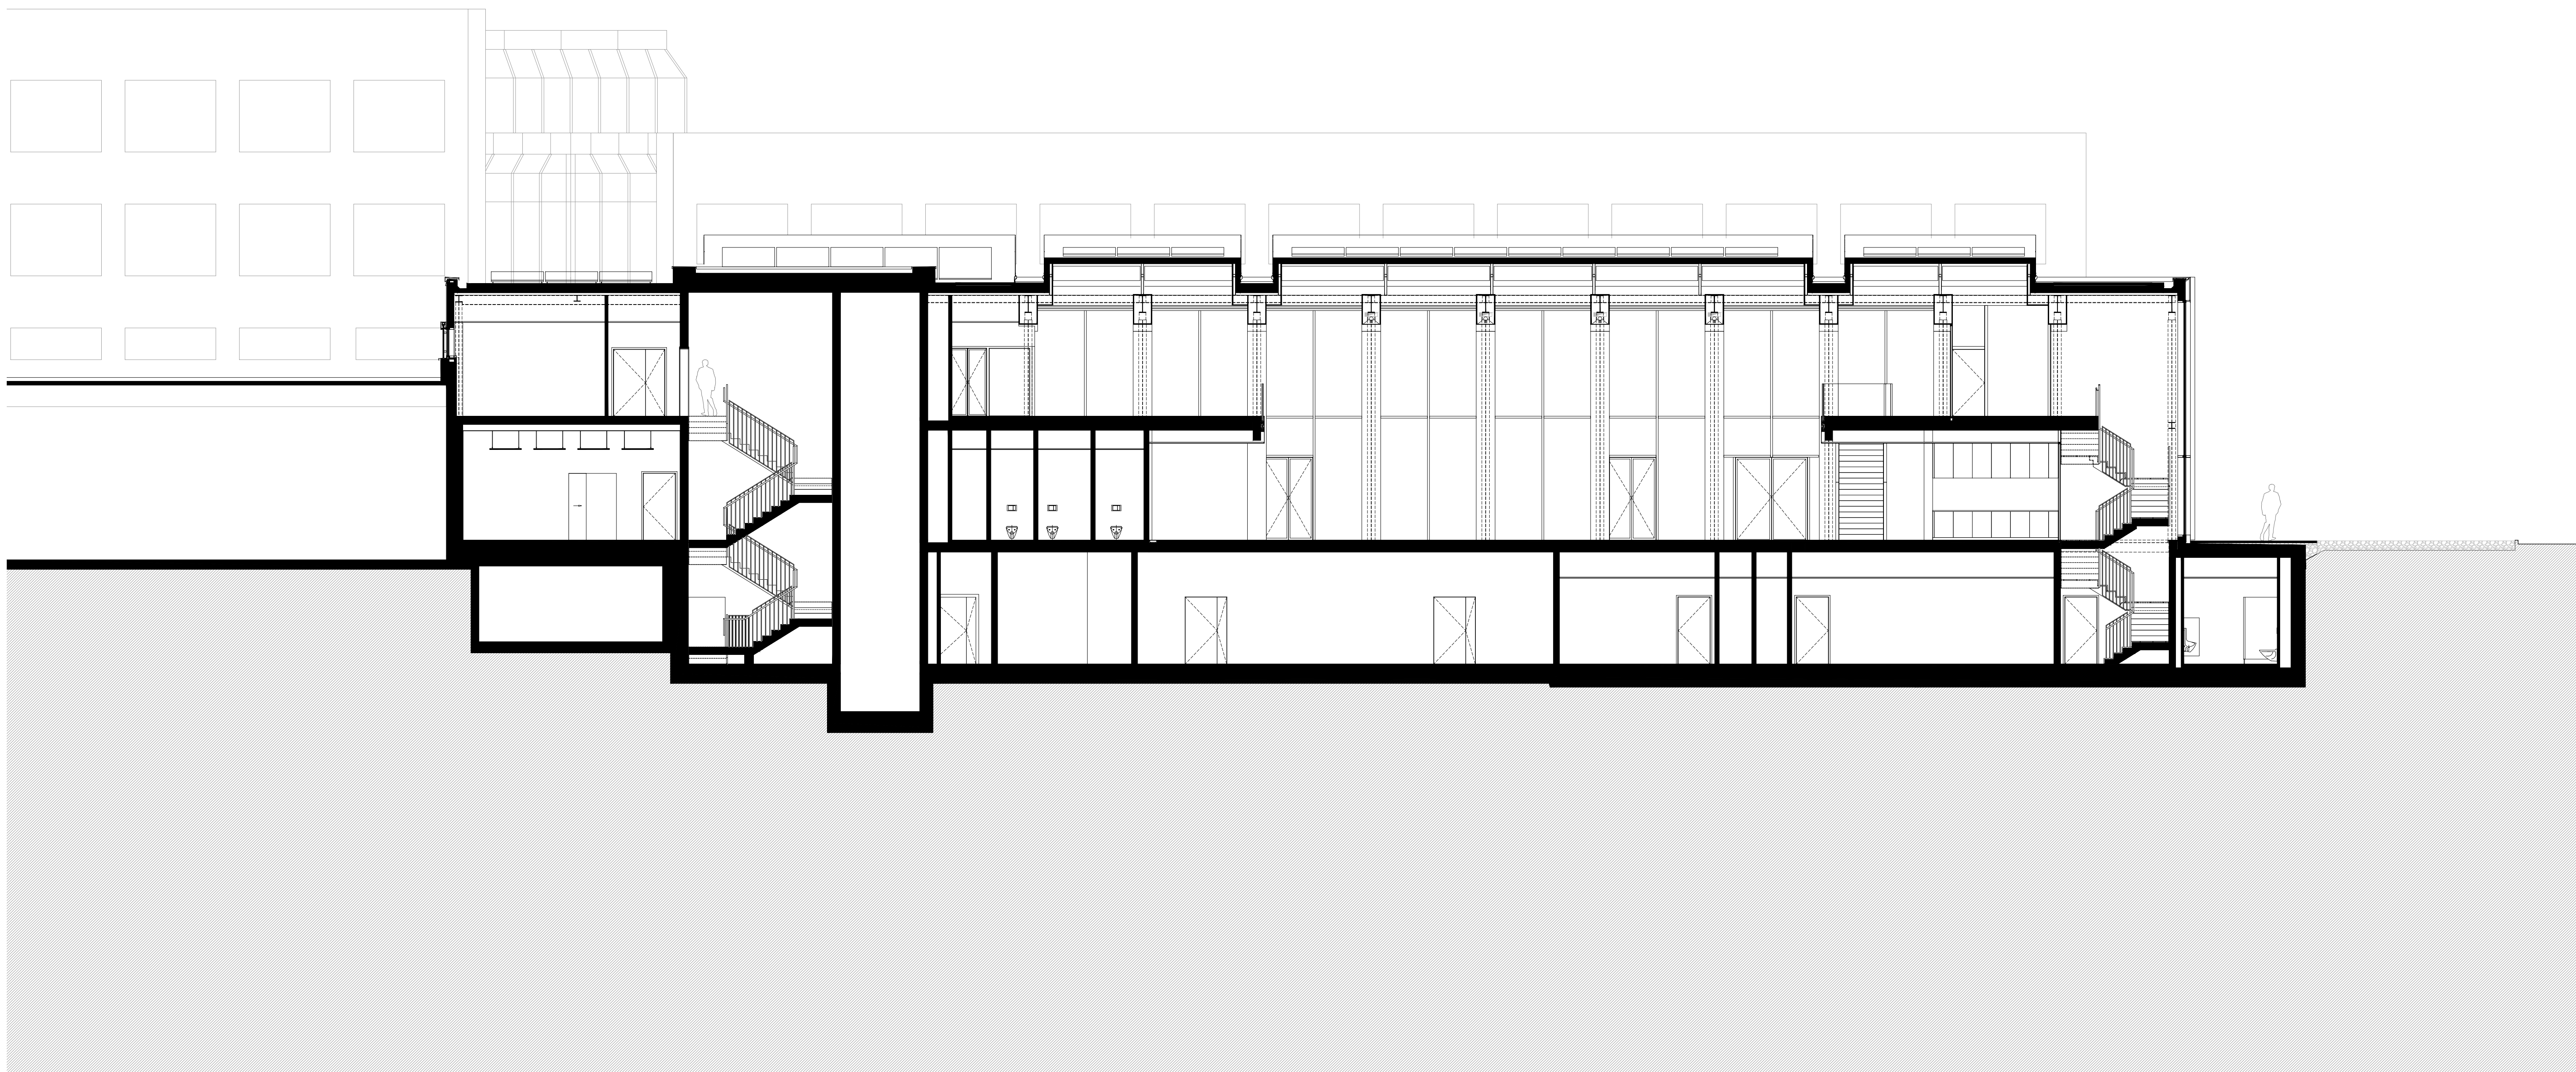

Coupe A - 1:100ème

0 1 2 5 10