


residential street




the strong **descending roof** creates a **relation** to the neighboring single-family typology.  
**setbacks in the facade** create a rythm and break the long street.  
the street becomes a **shared-space** which calms down the residential area and gives children space to play

vertical stacking of uses and public flow

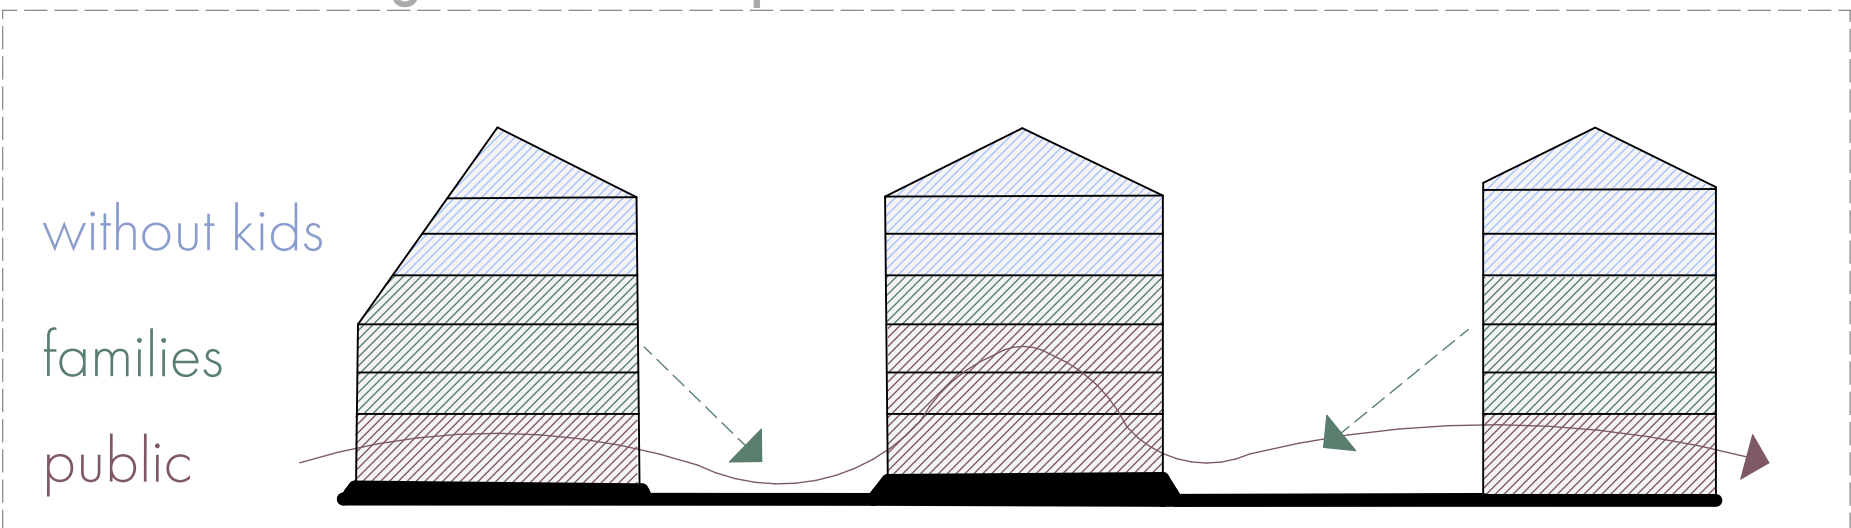


on the groundfloor an **open passage** connects the tram station with the residential area and the park.  
**co-living for elderly people** is located on the street towards the residential area.  
a **kindergarden** is located in the middle, which is the most protected space allowing **children to play in the patio**.  
the first three floors are mainly 4-5-room-apartments for families. the upper provide smaller apartments.

tram station

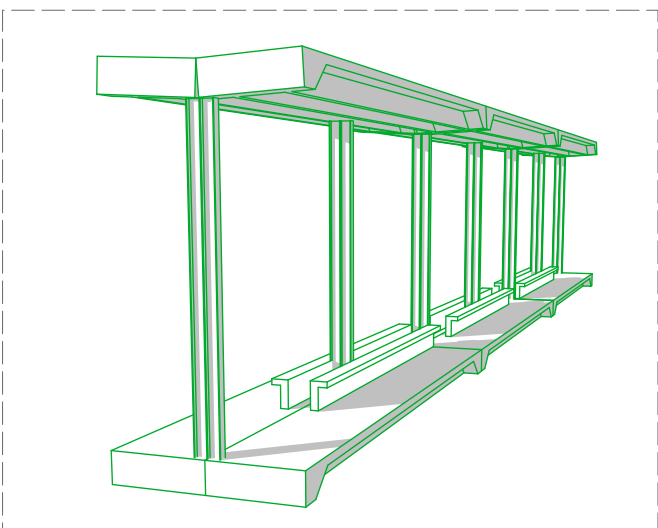

the new tram station provides a **great connection by public transport**.  
re-use elements are used to create a **protected platform** for people waiting for their tram.

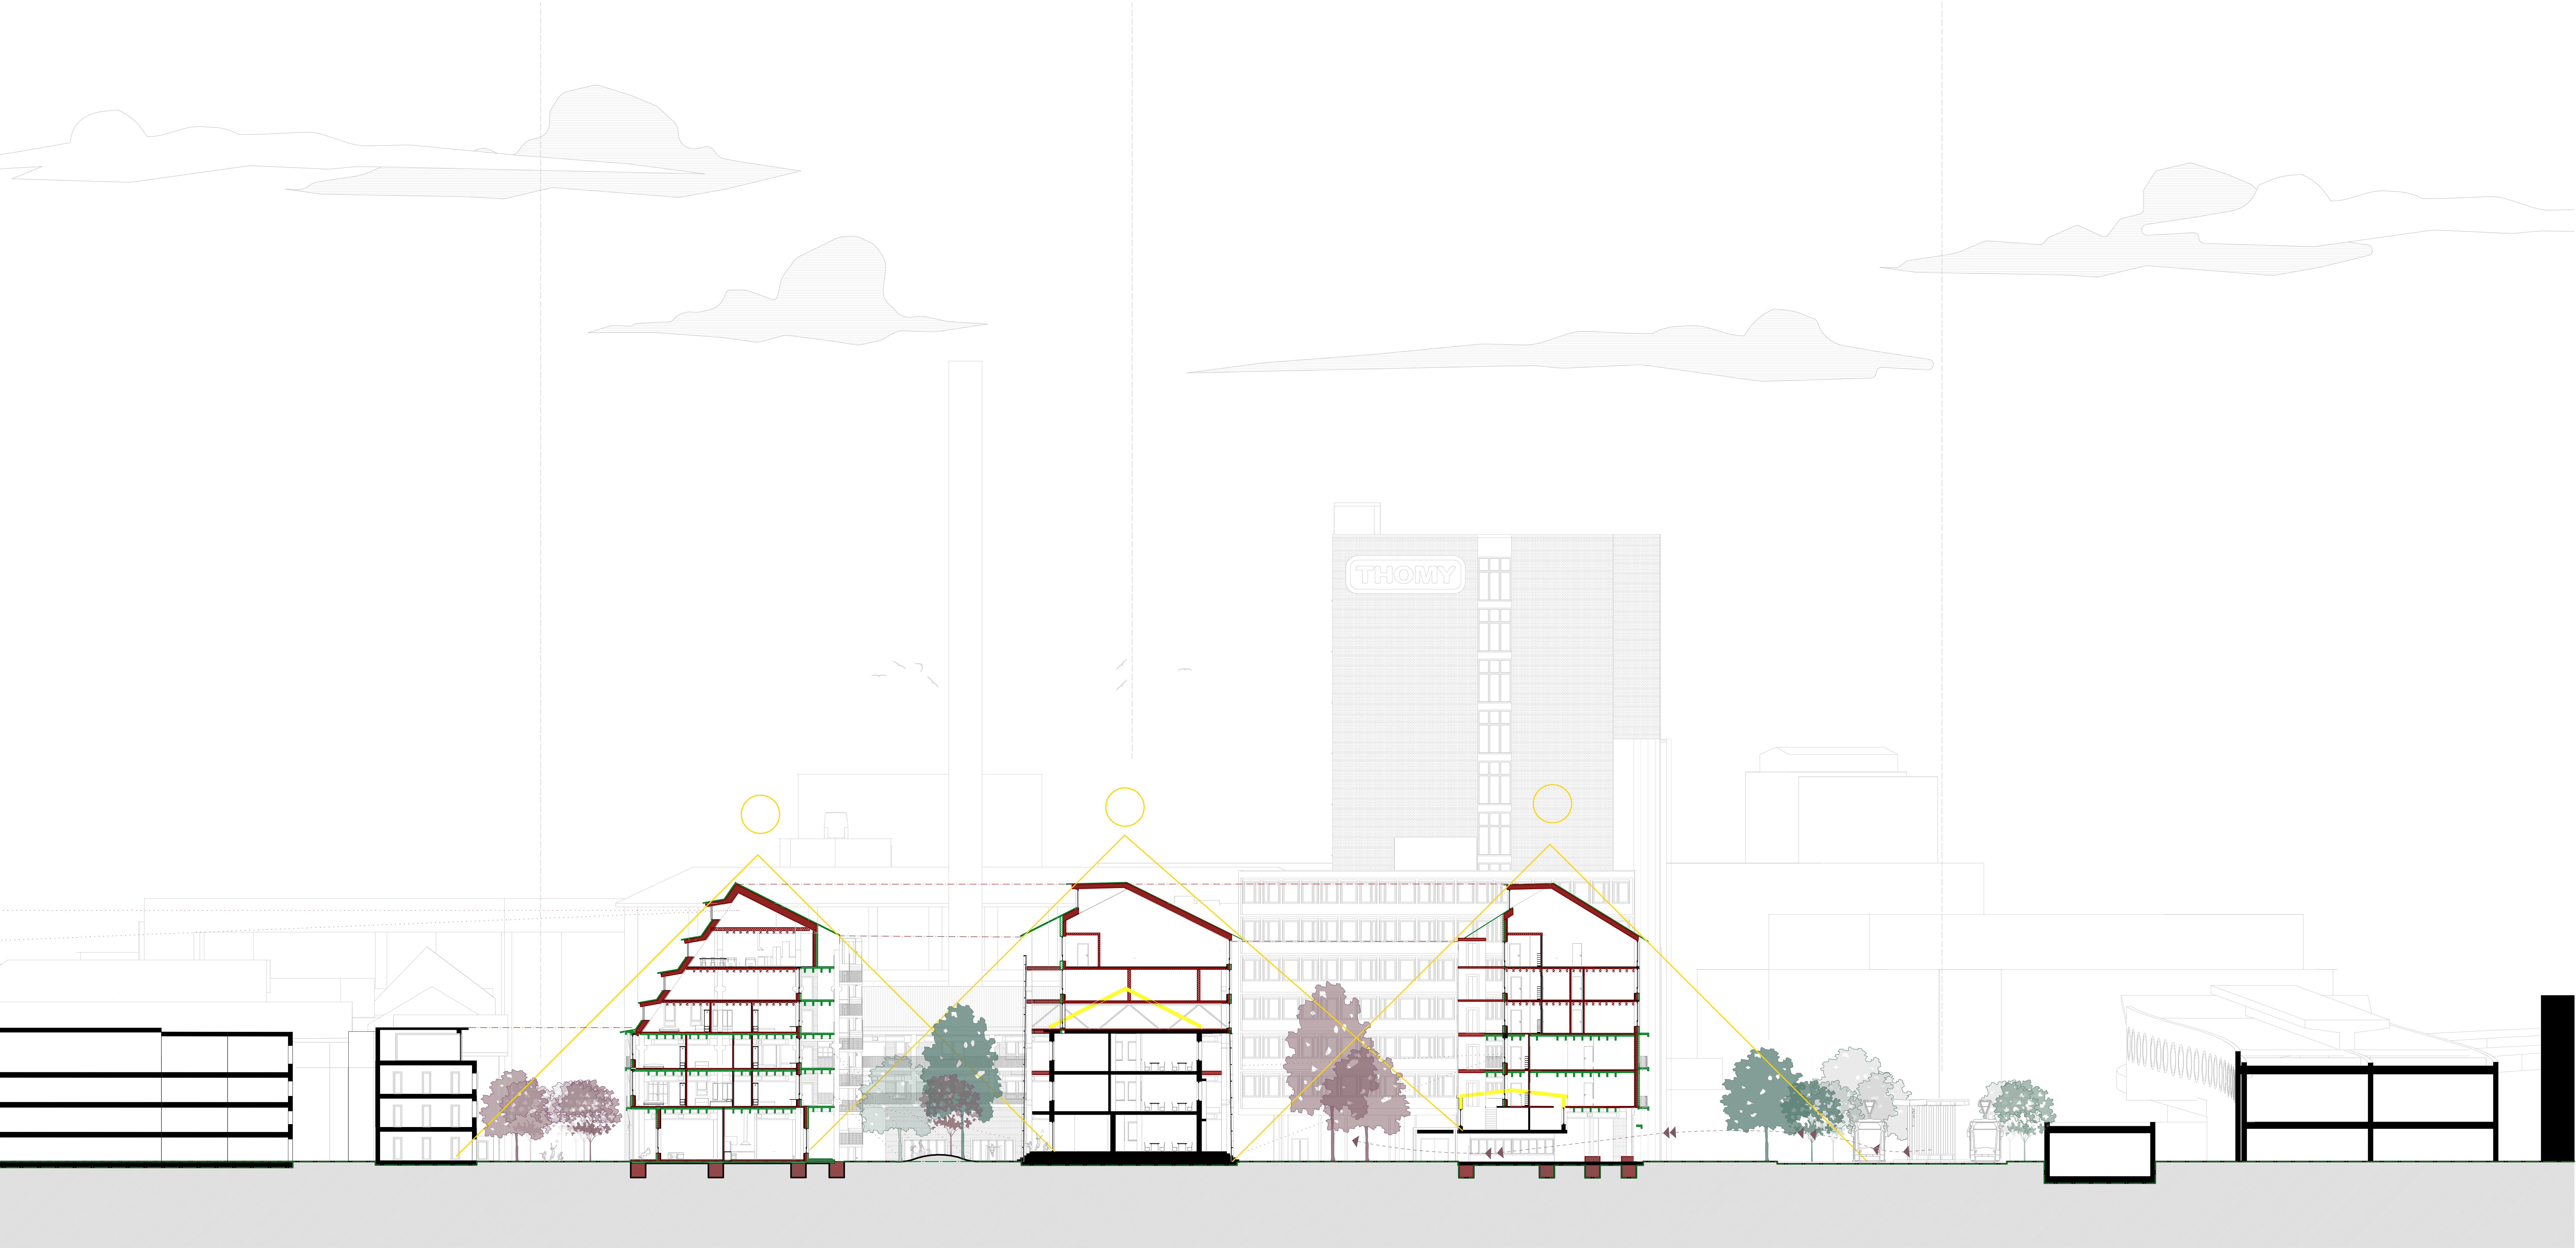

section 1\_200