



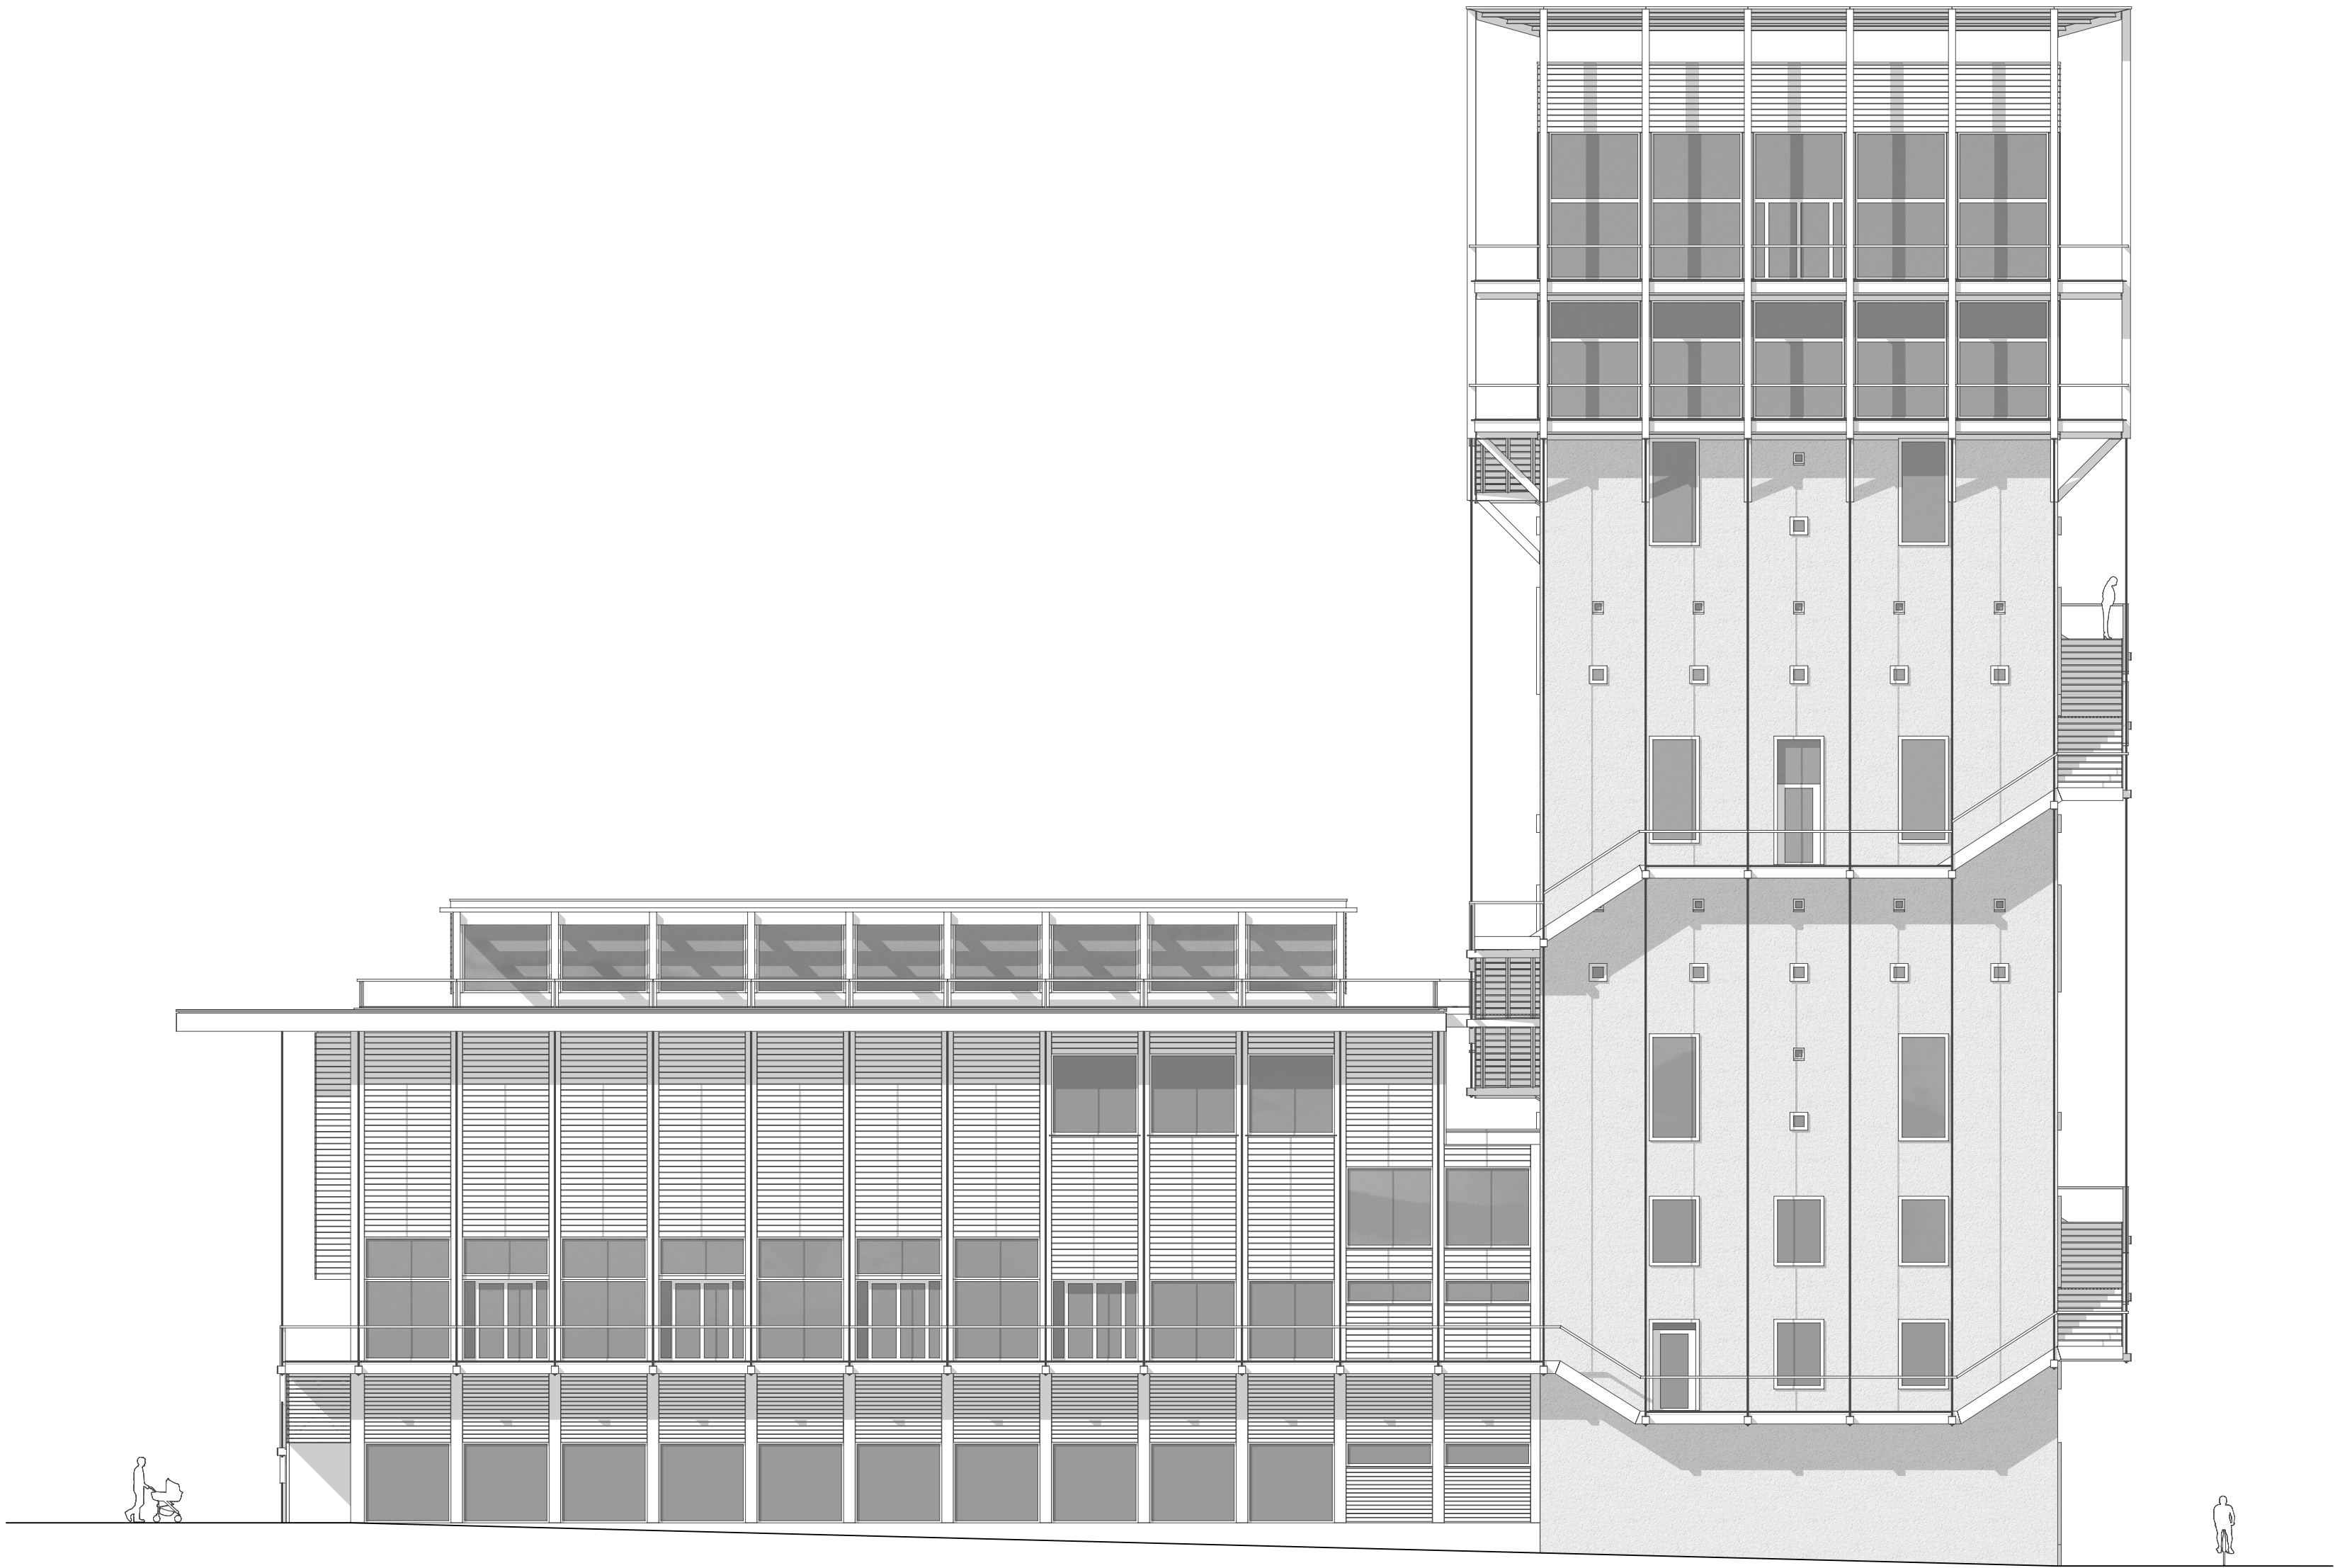

Fassade Süd-Ost 1_150

0 2 5 10

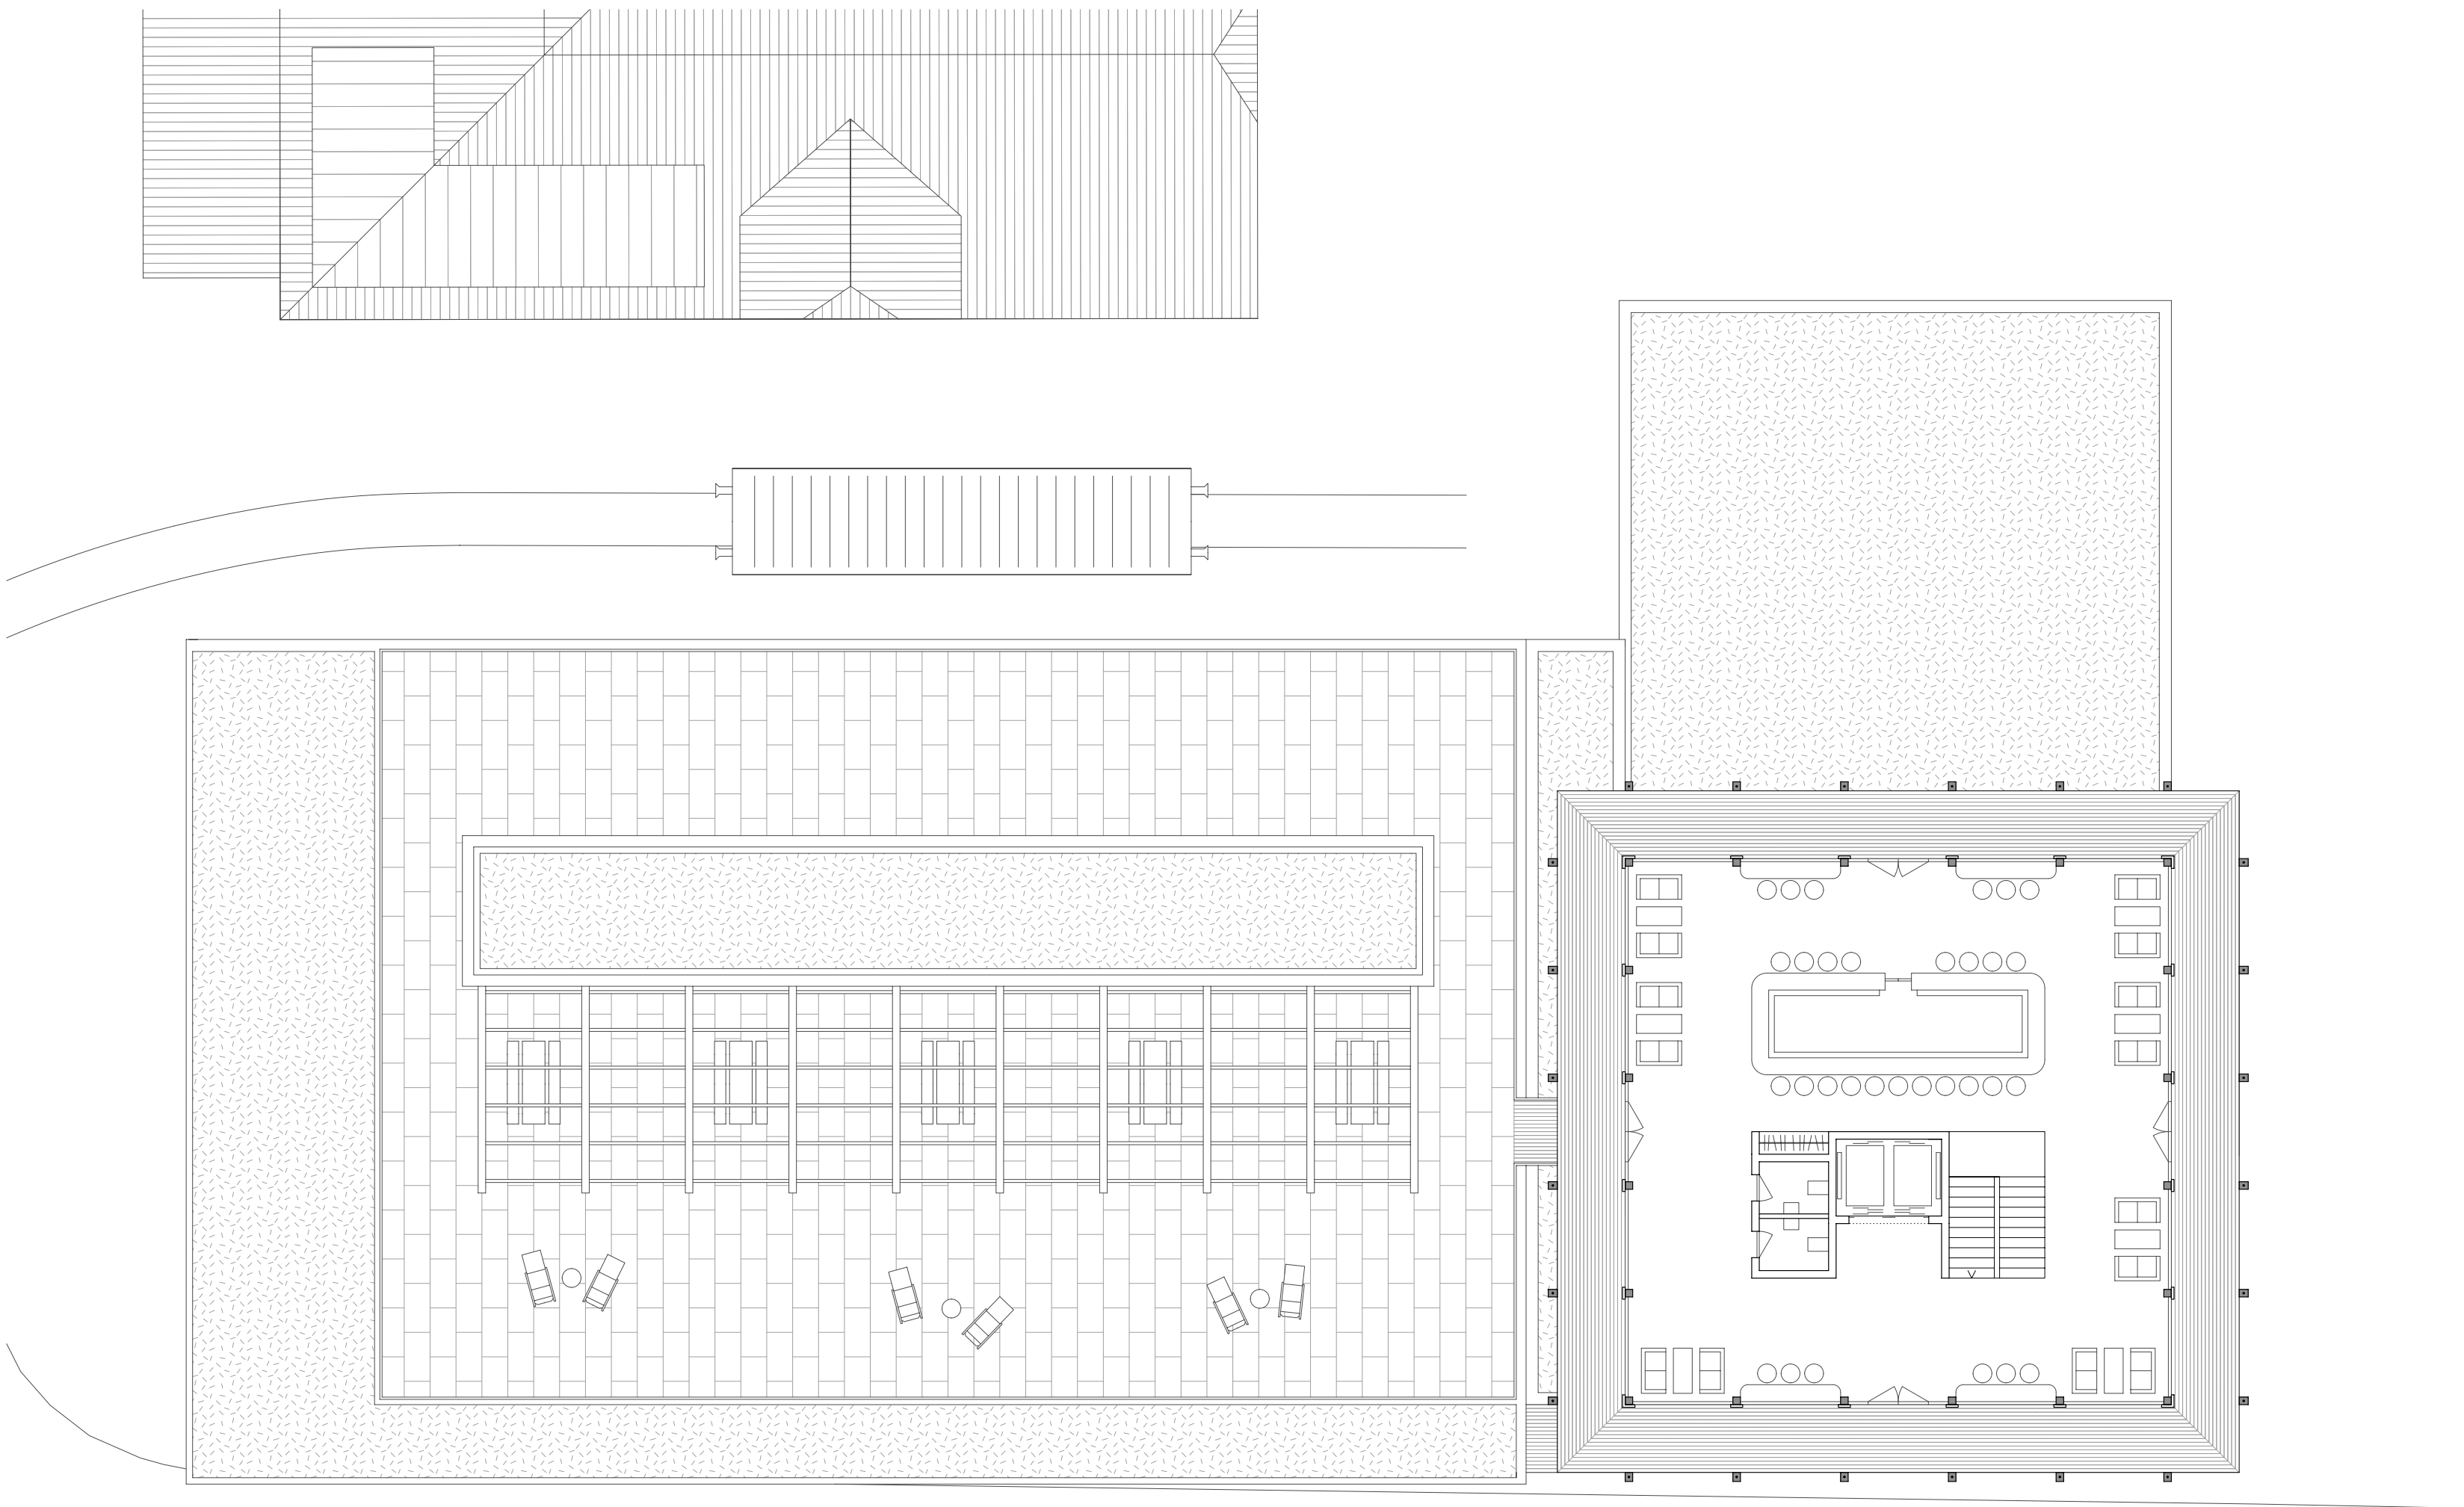

9. Obergeschoss 1_150

0 2 5 10