


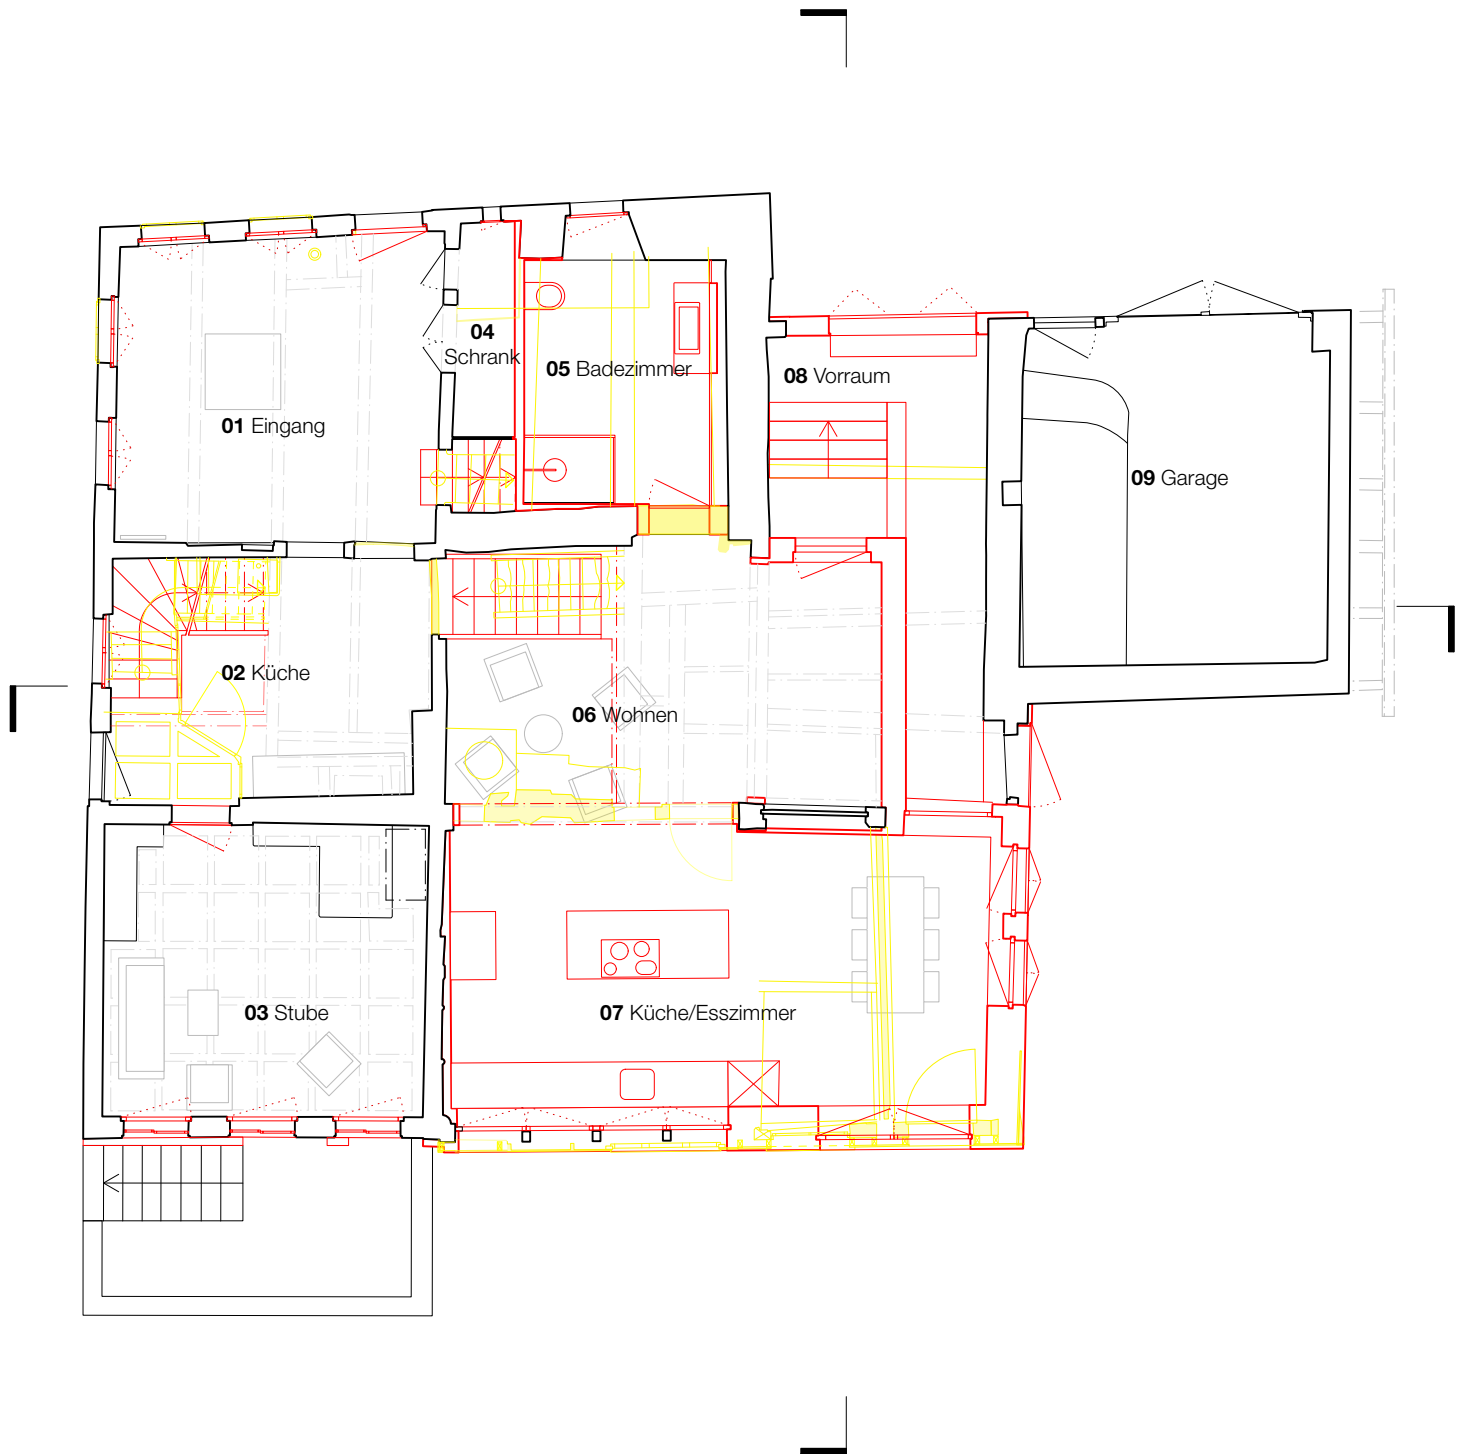

0 1 5 m

EFH Schneebei-Lustenberger
Grossholzerstrasse 1, 8932 Mettmenstetten

Grundriss EG
1:100