


Ebene 2 1:200

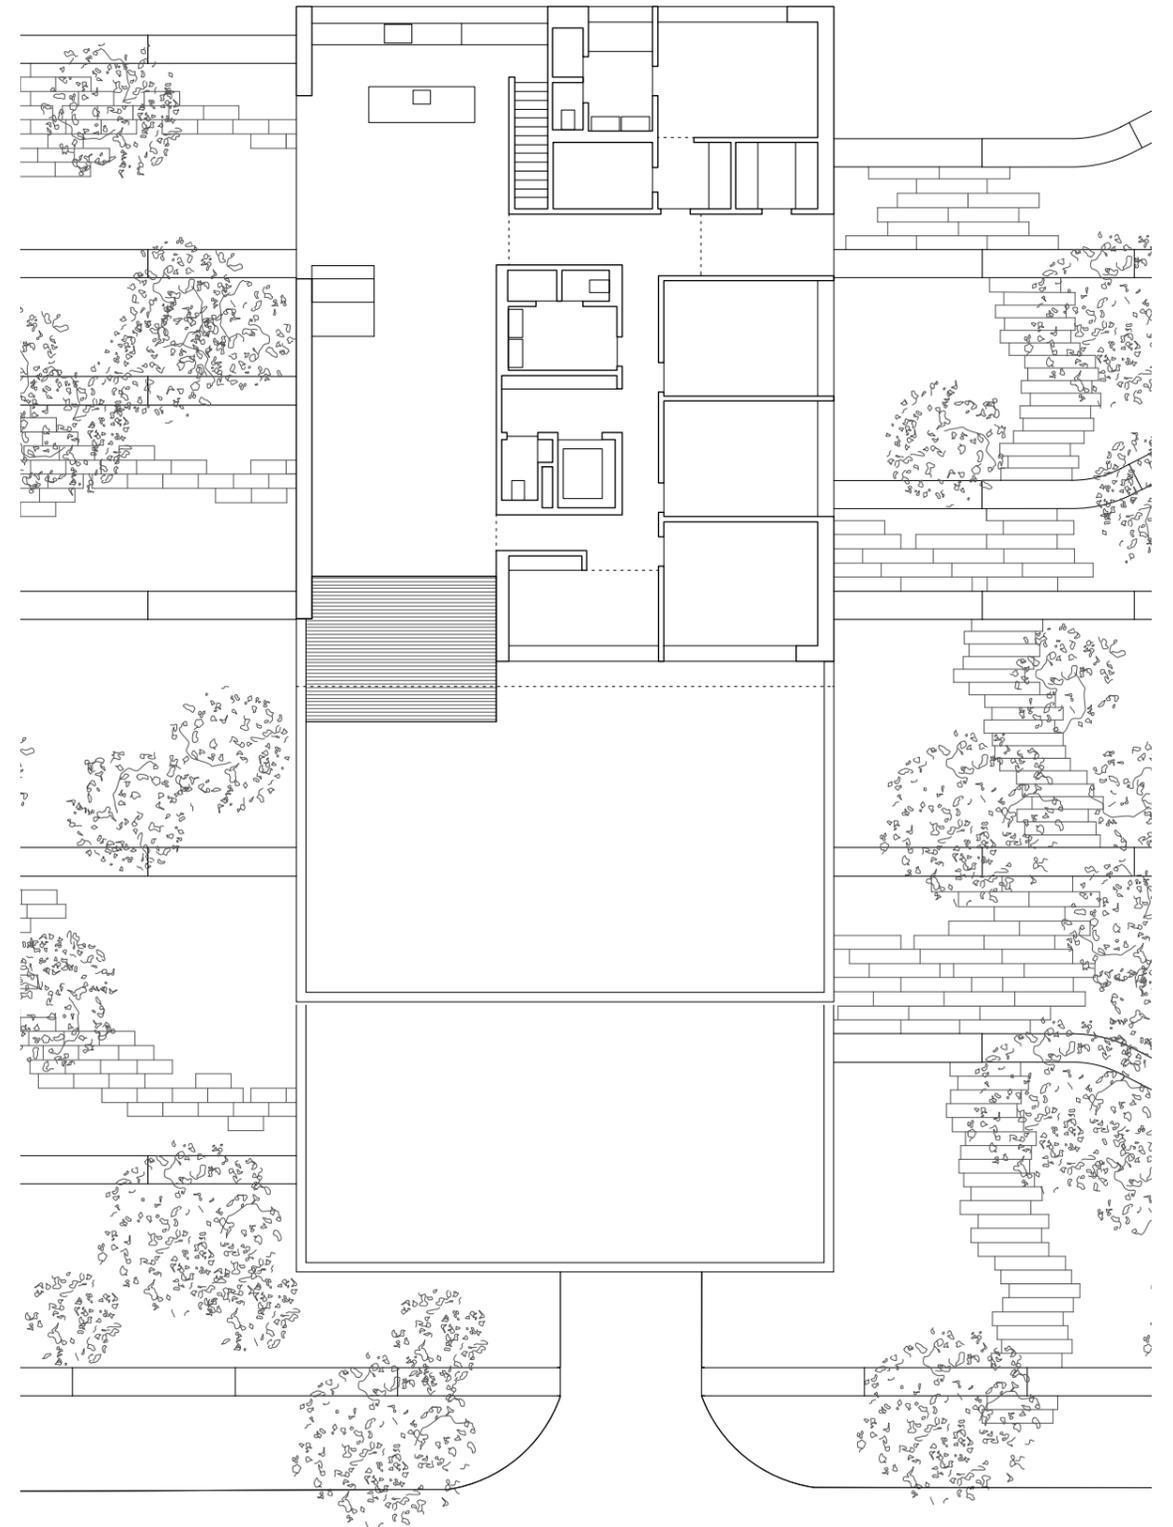

Ebene 3 1:200