


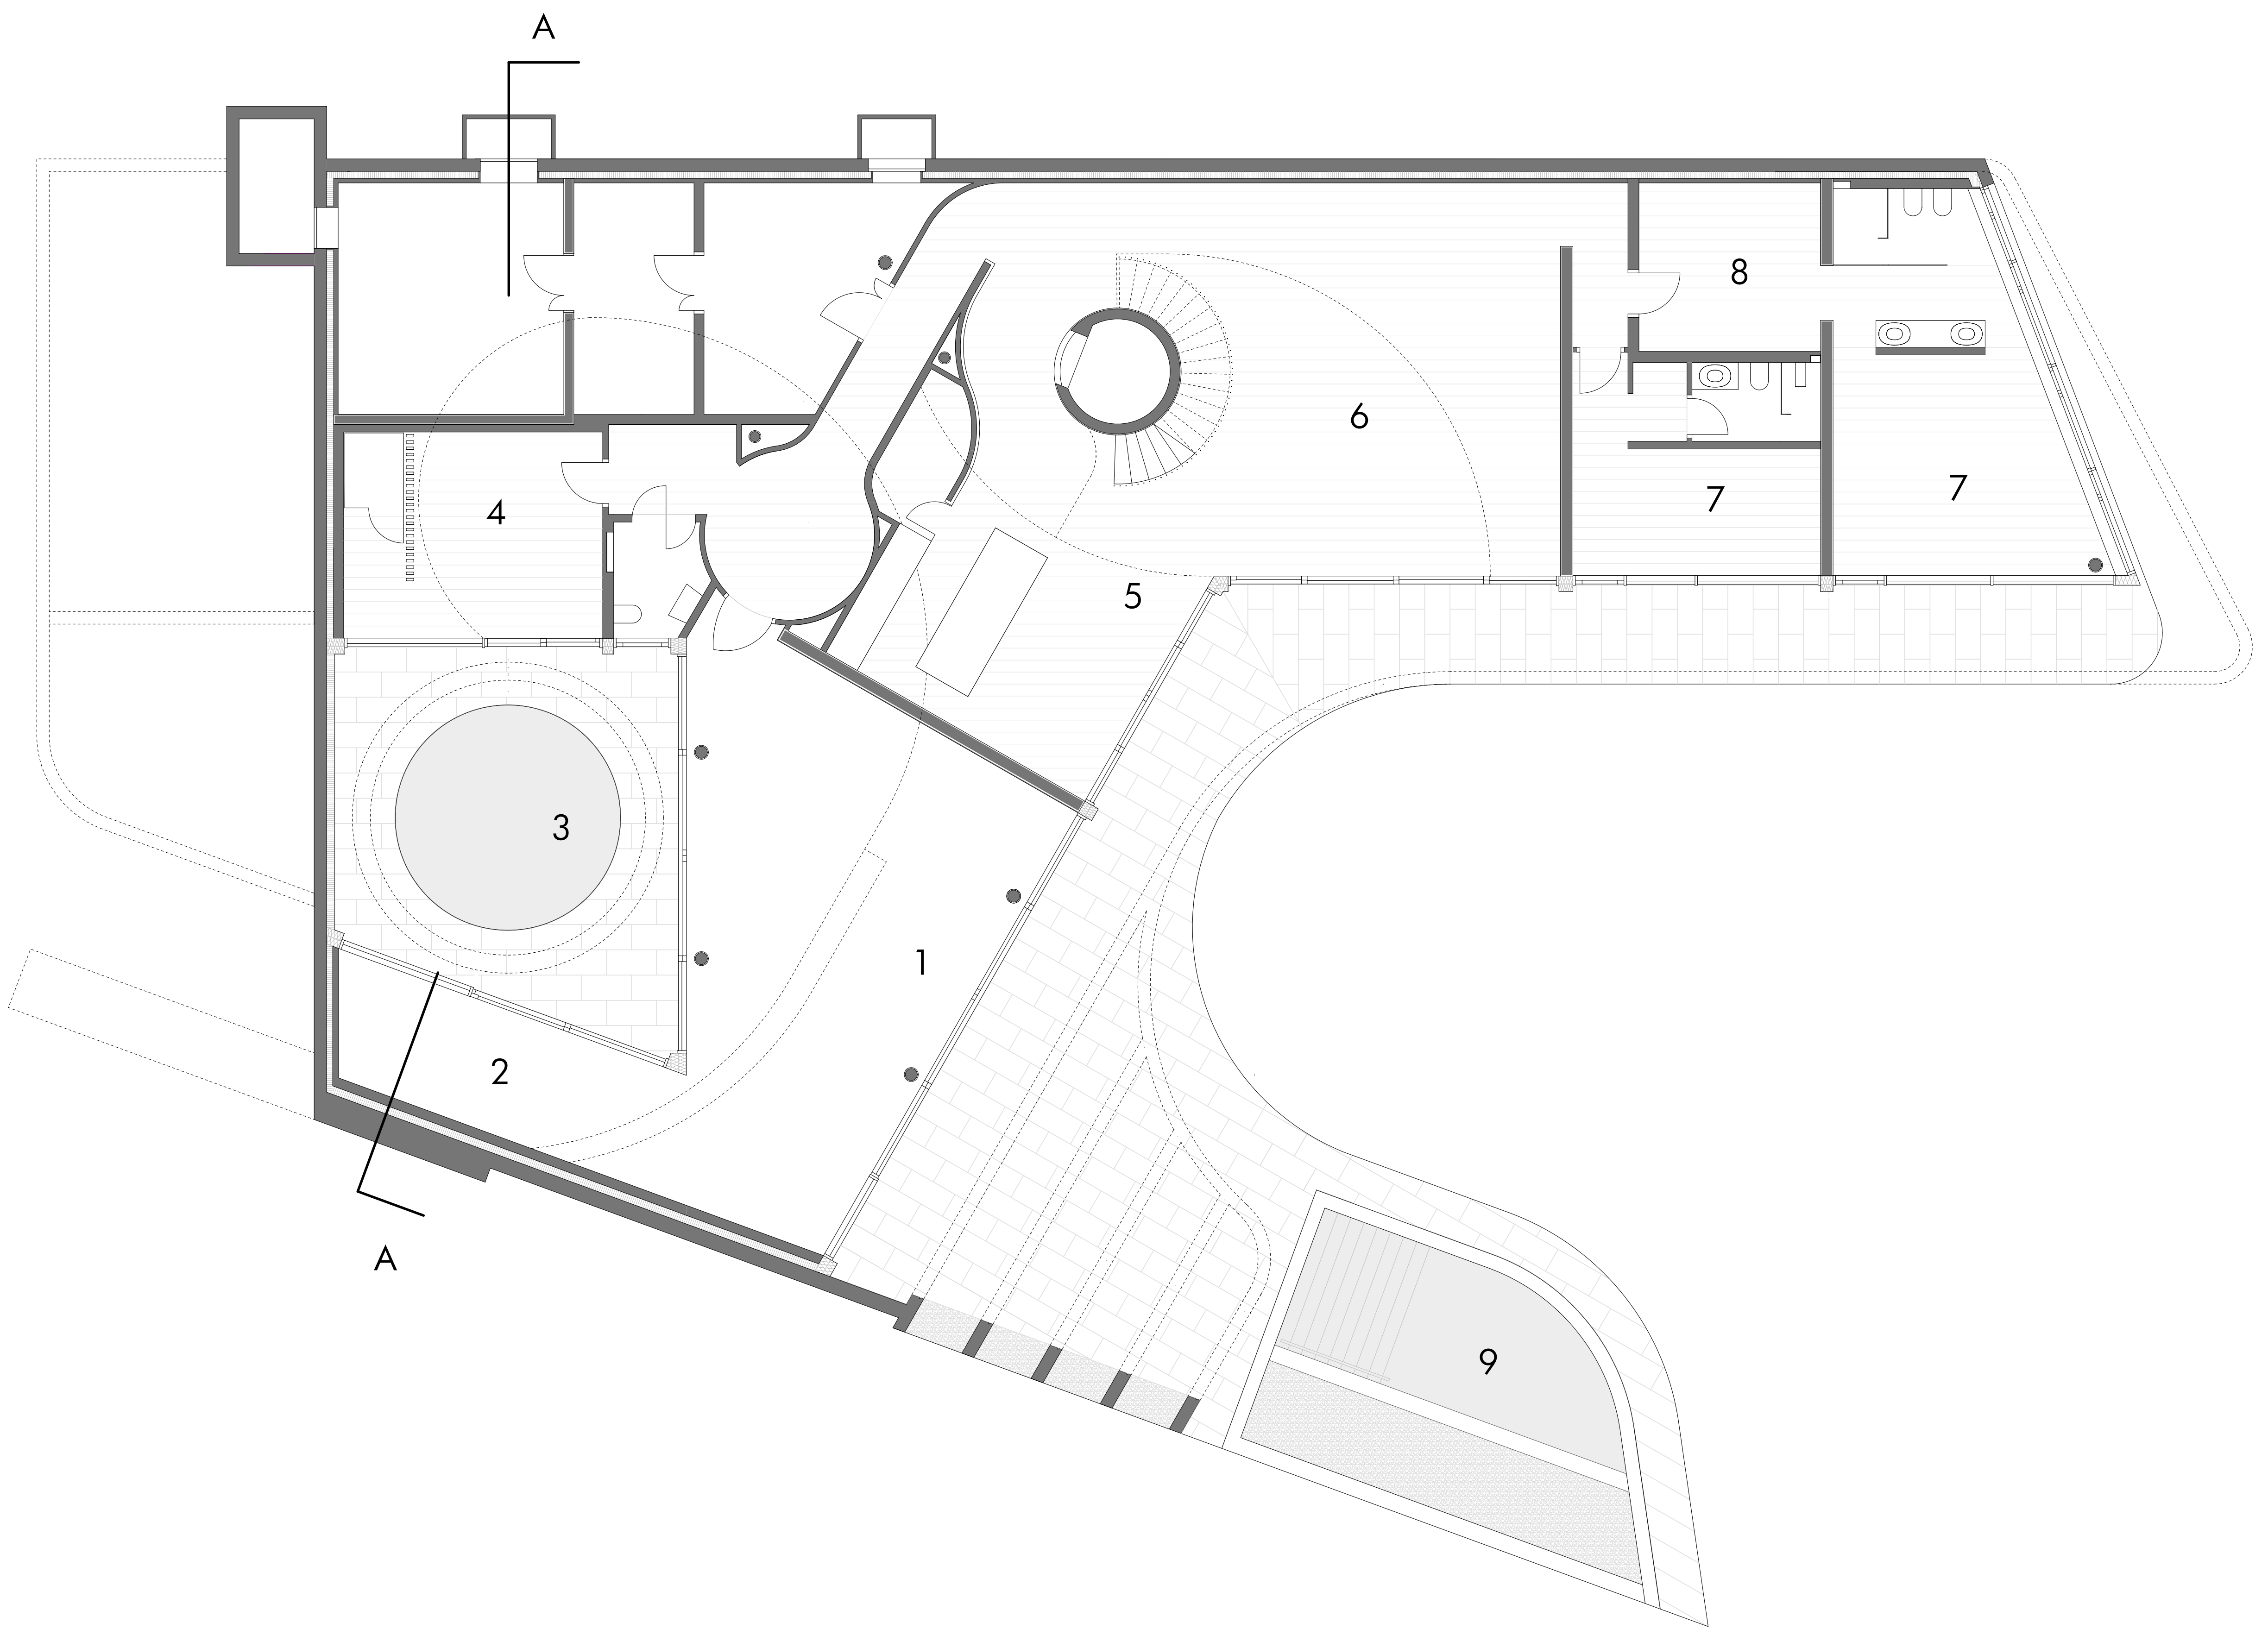

First floor plan

1. Atelier
2. Plaster room
3. Cenote
4. Spa
5. Kitchen
6. Living room
7. Bedroom
8. Closet
9. Biopool

m 0 2 4 6 8 10

