


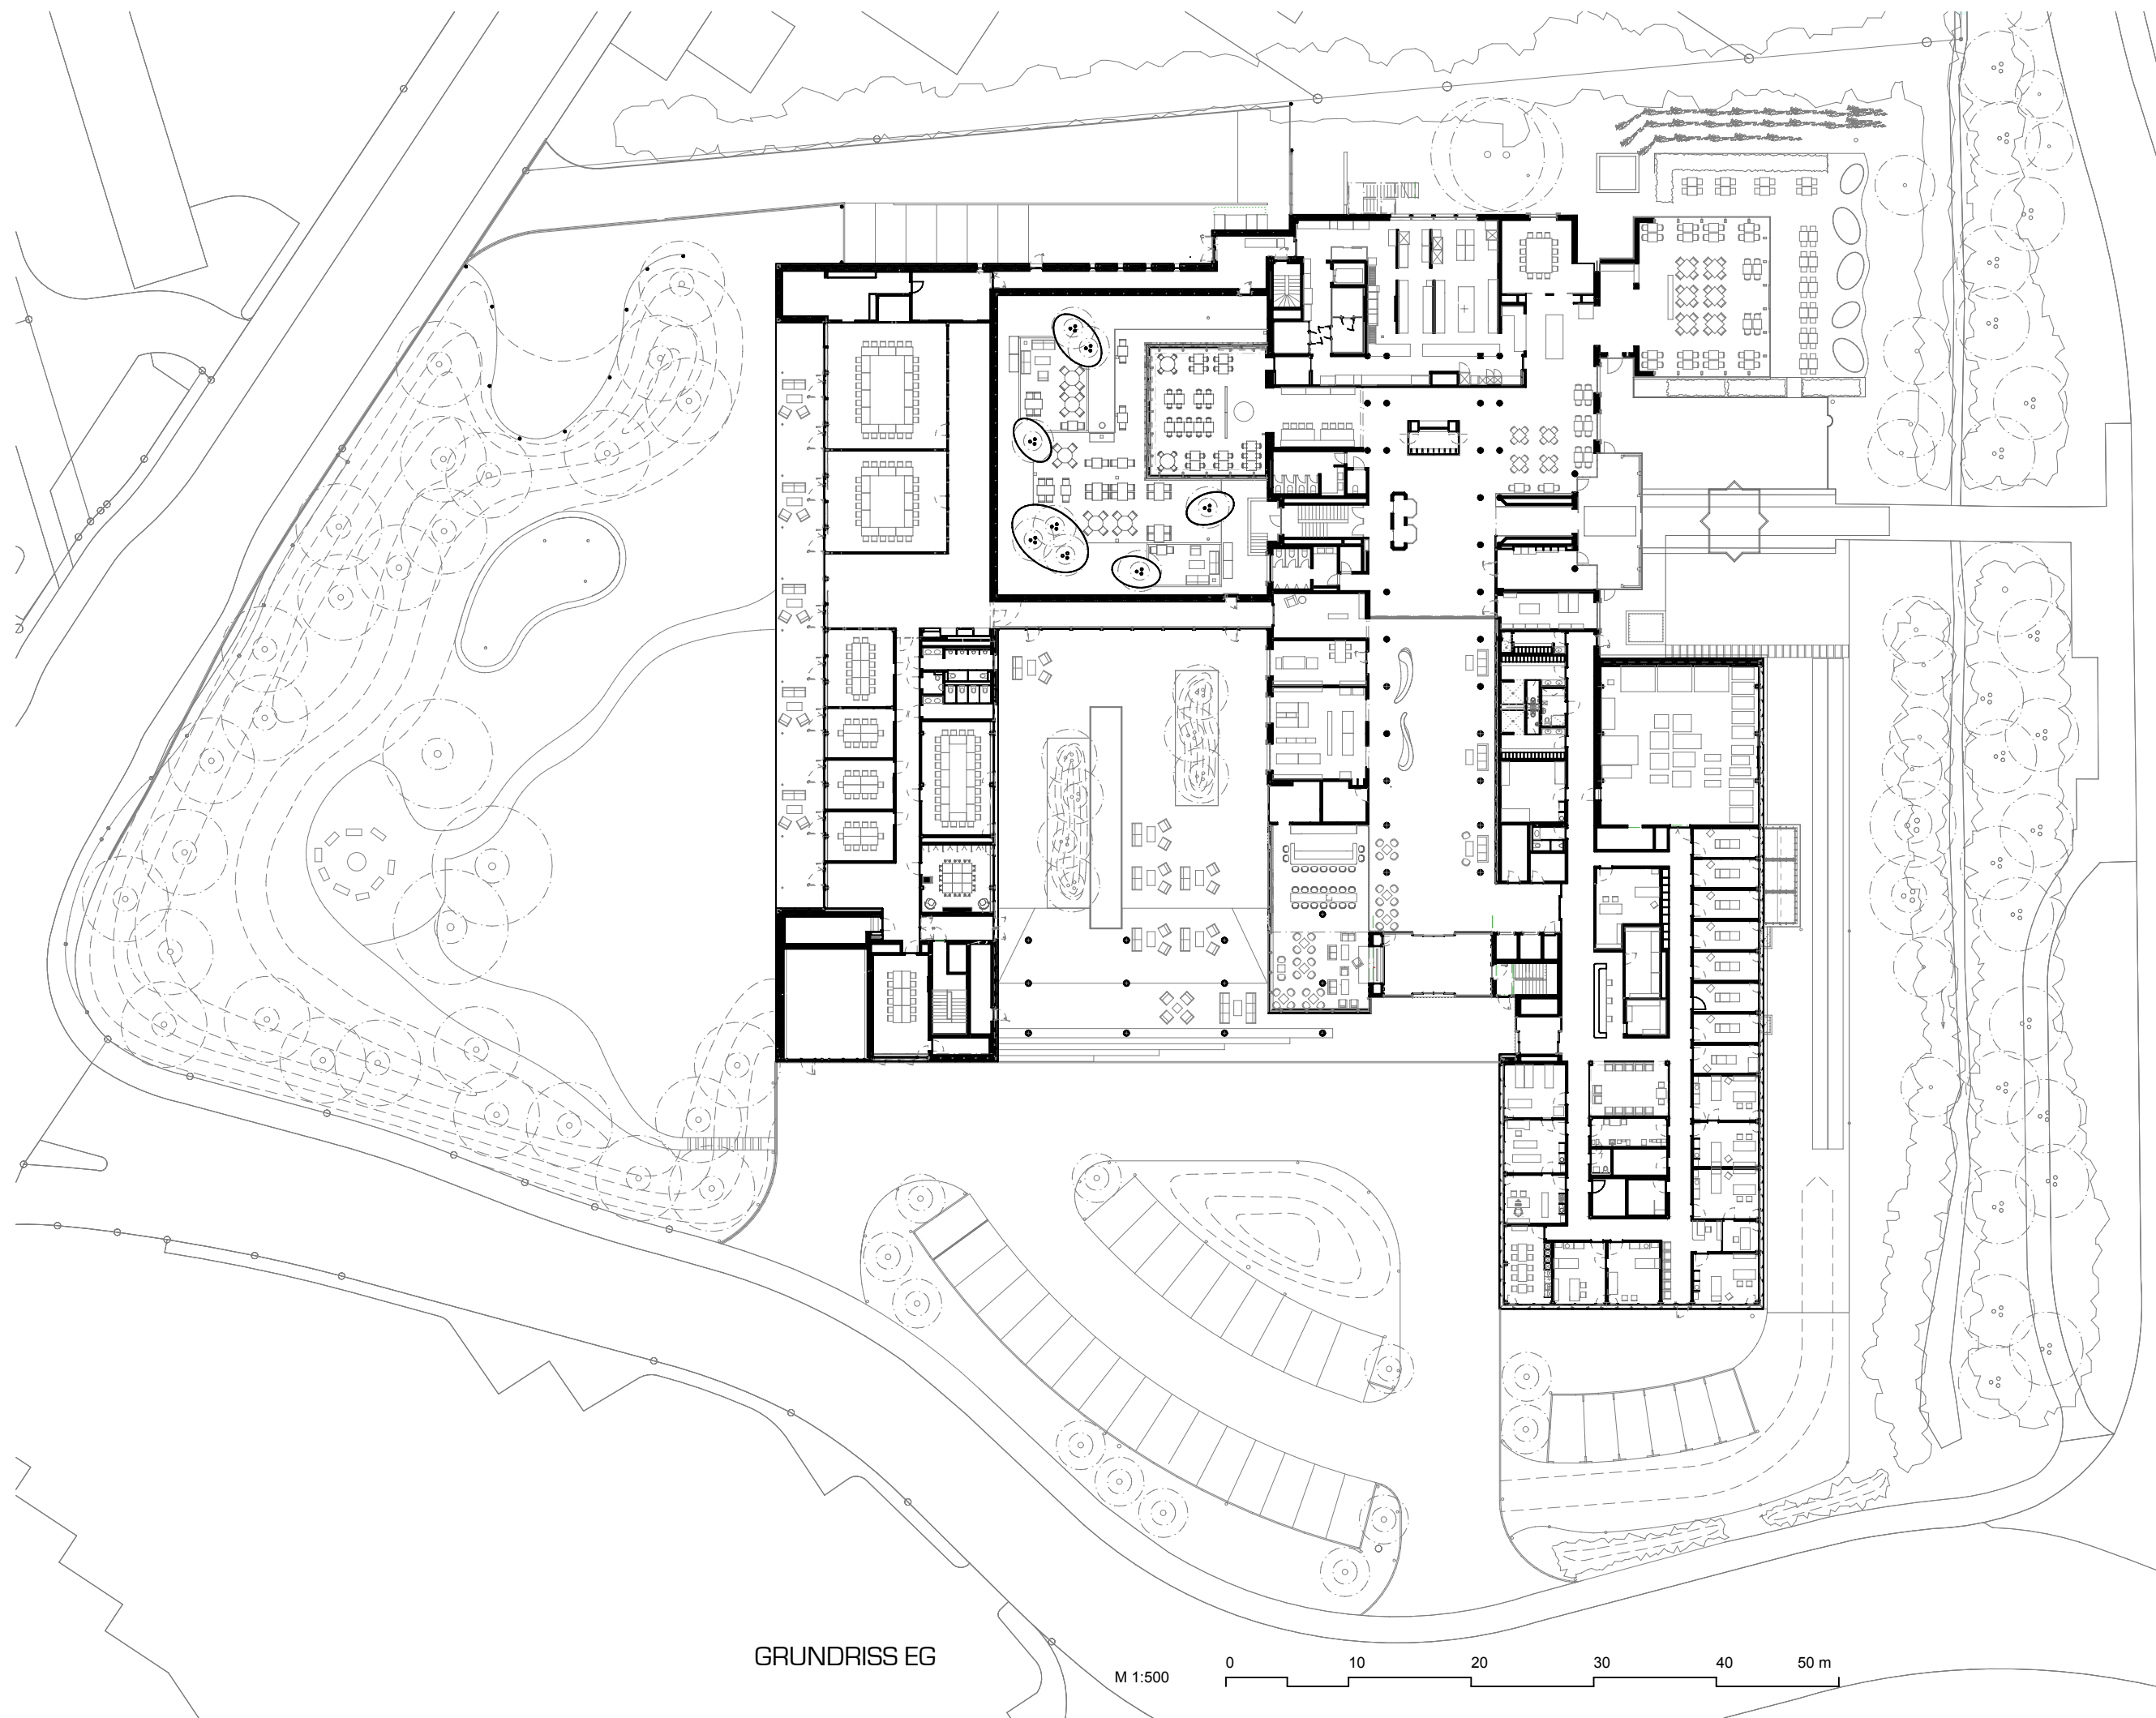

GRUNDRISS EG

M 1:500

0 10 20 30 40 50 m