


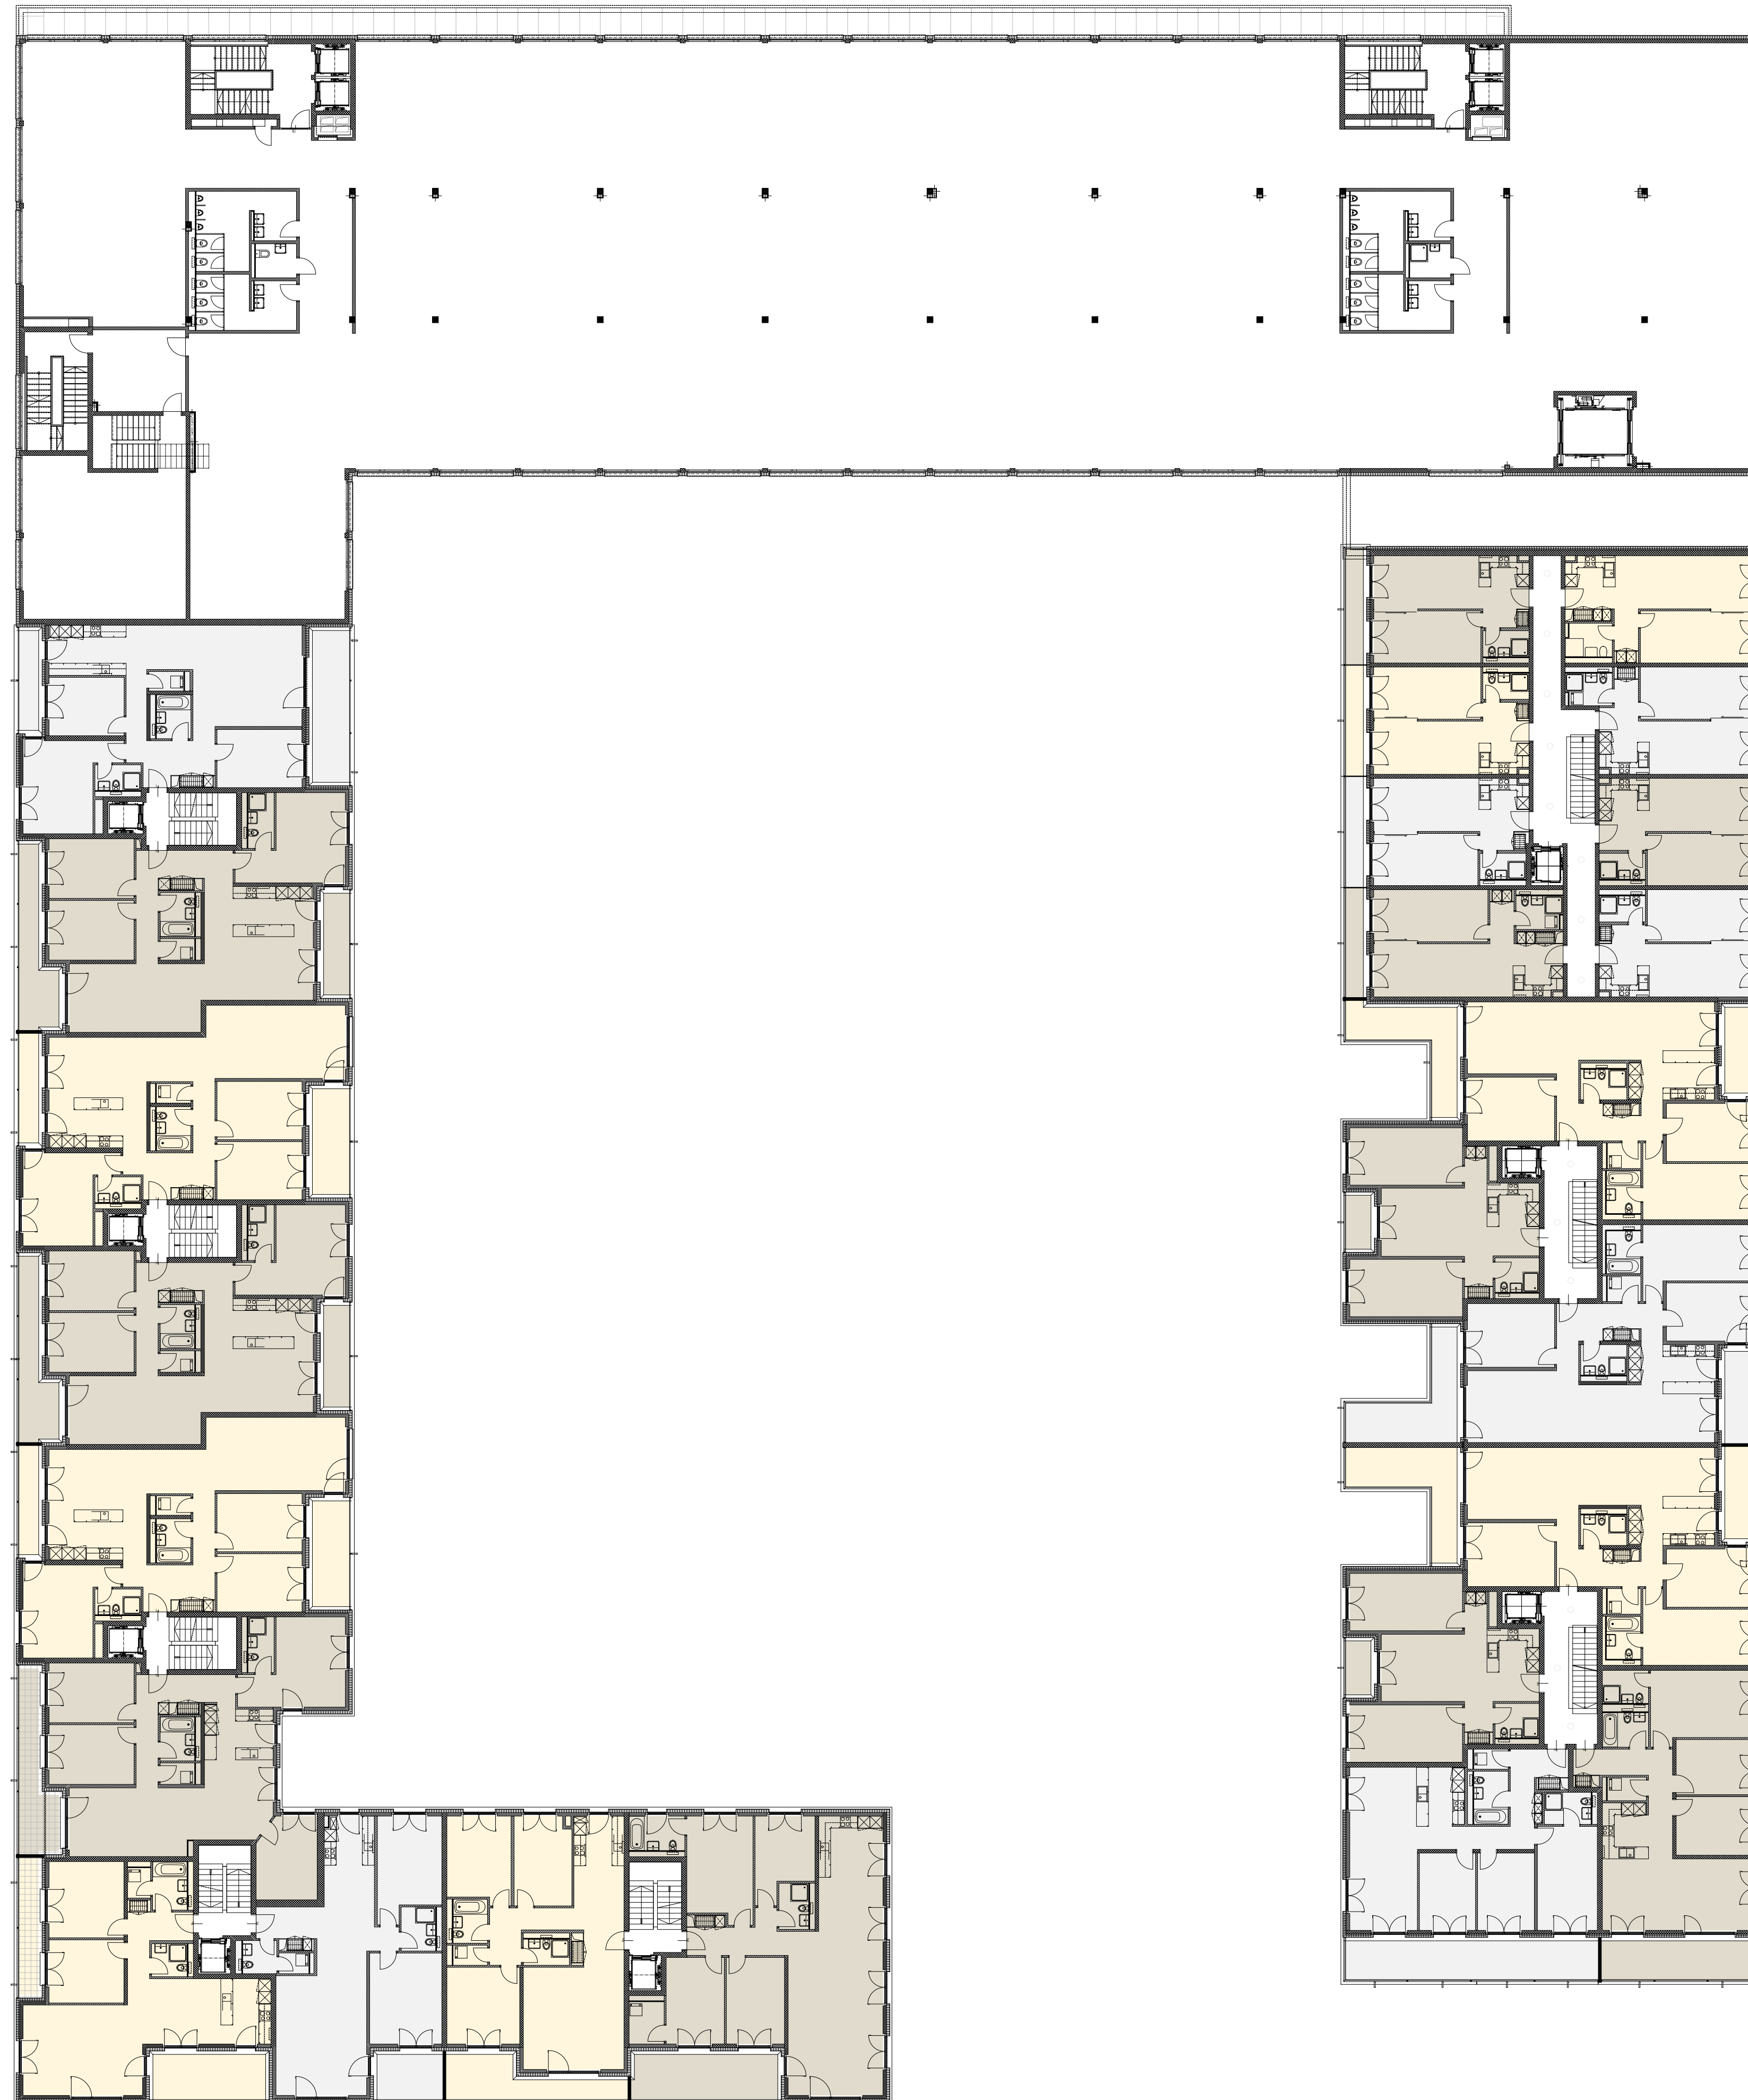

Grundriss 1. Obergeschoss (Trakt Nord)
 Grundriss 2. Obergeschoss (Trakt Süd-West/Ost)

0 1 5 10m

