


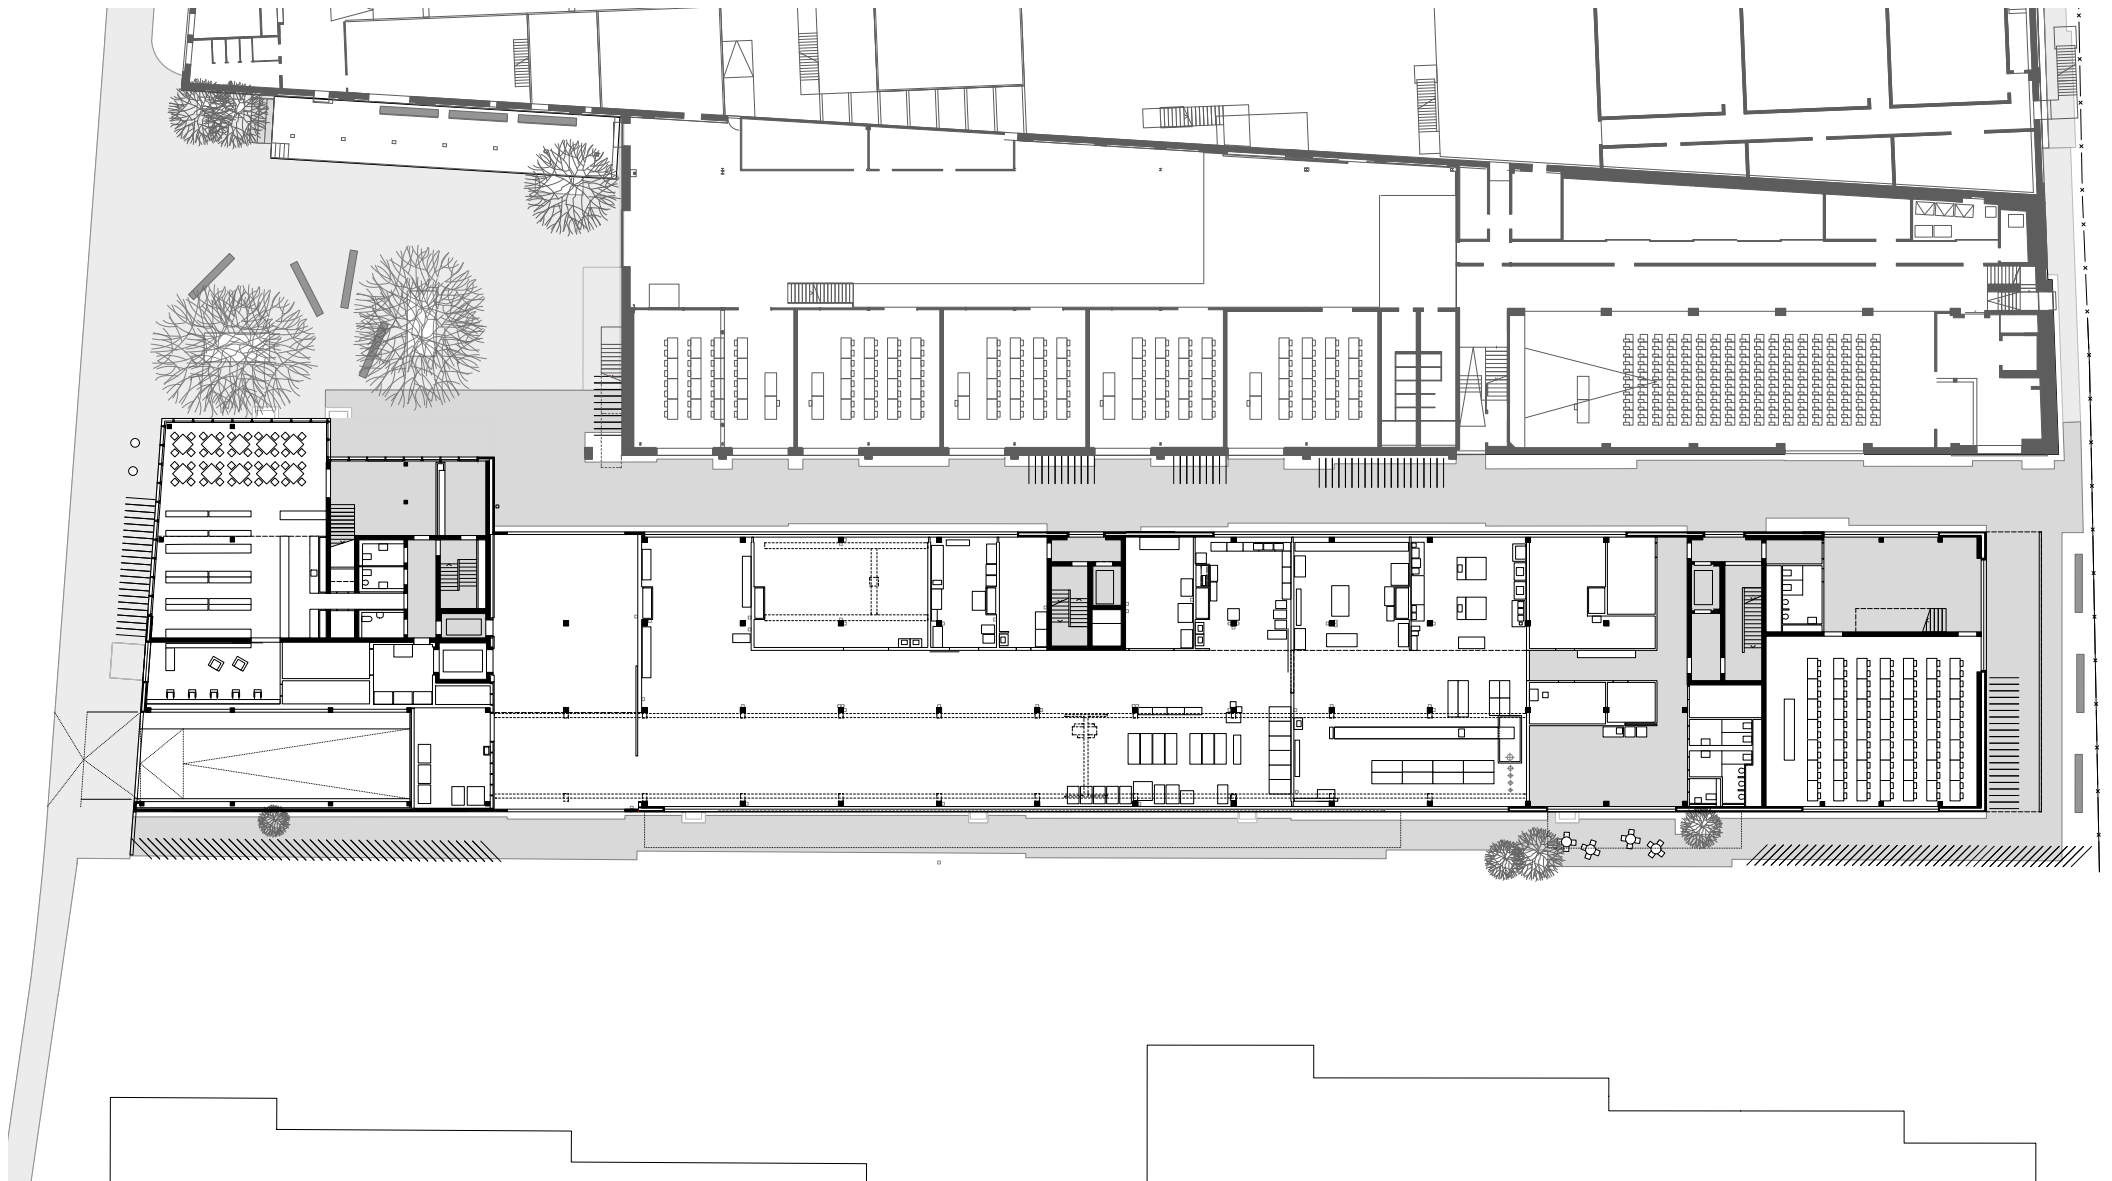

Erdgeschoss



15m