



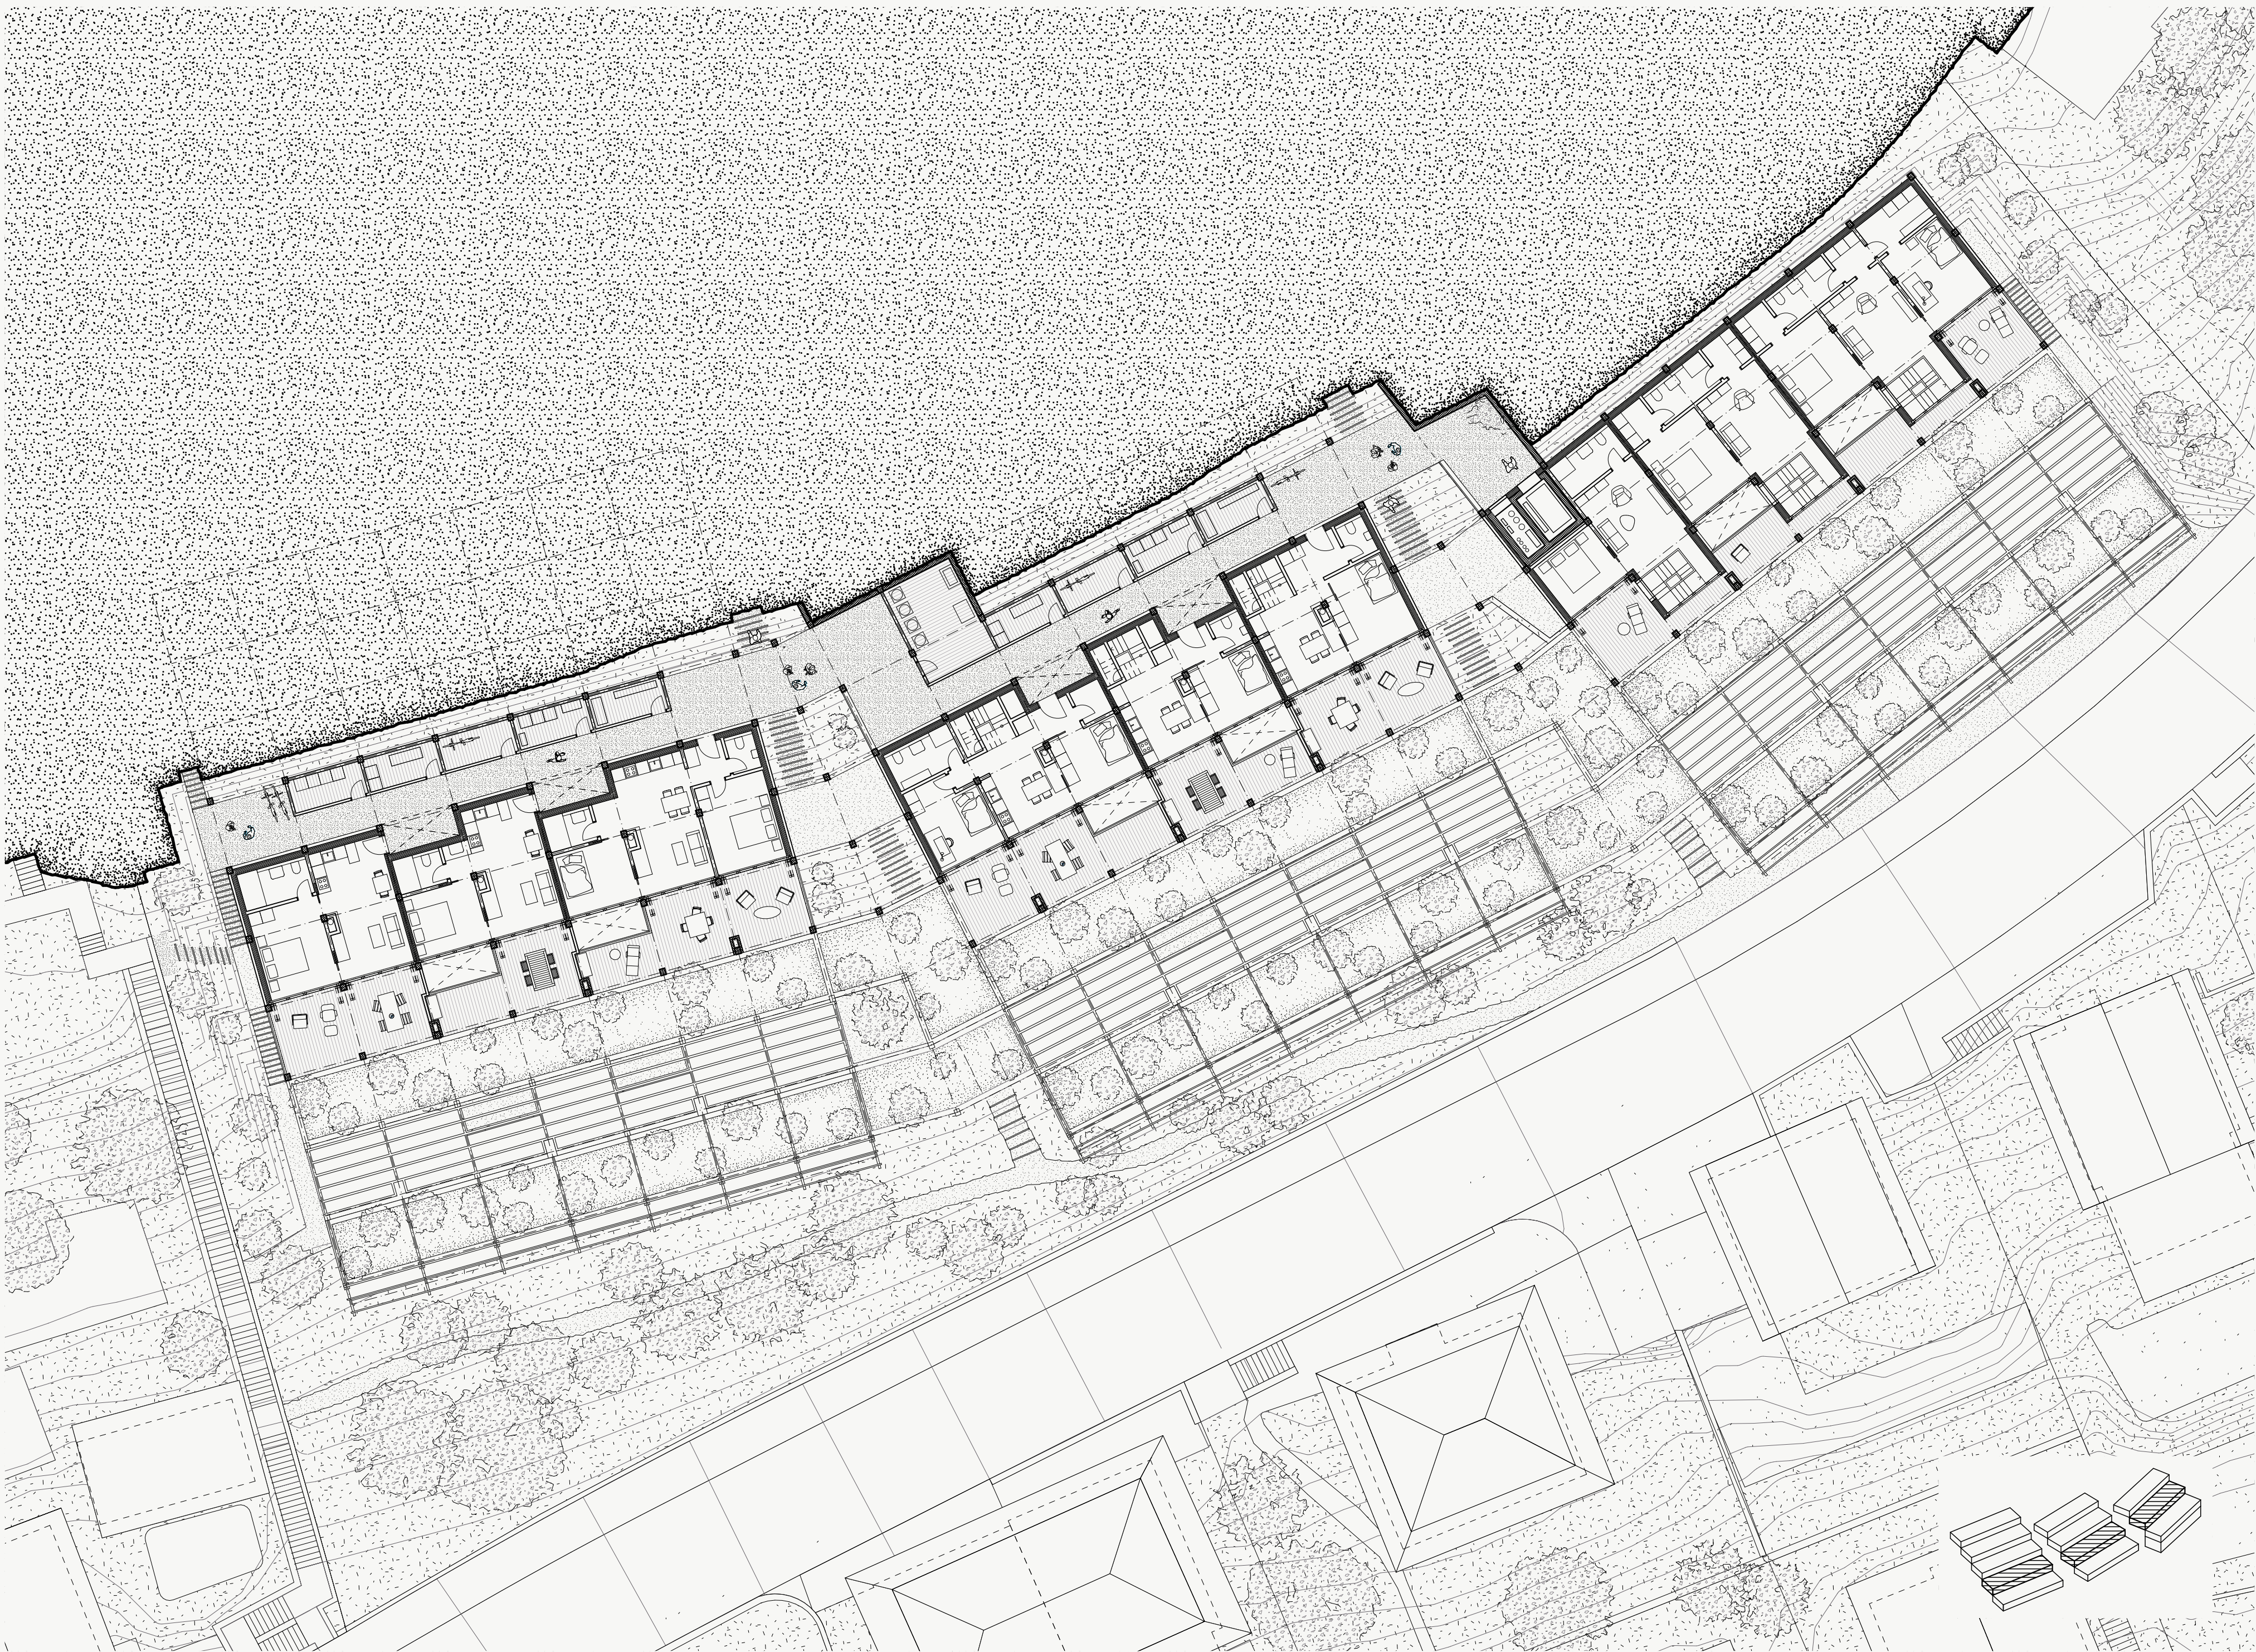

Grundriss Ebene 3 1:200

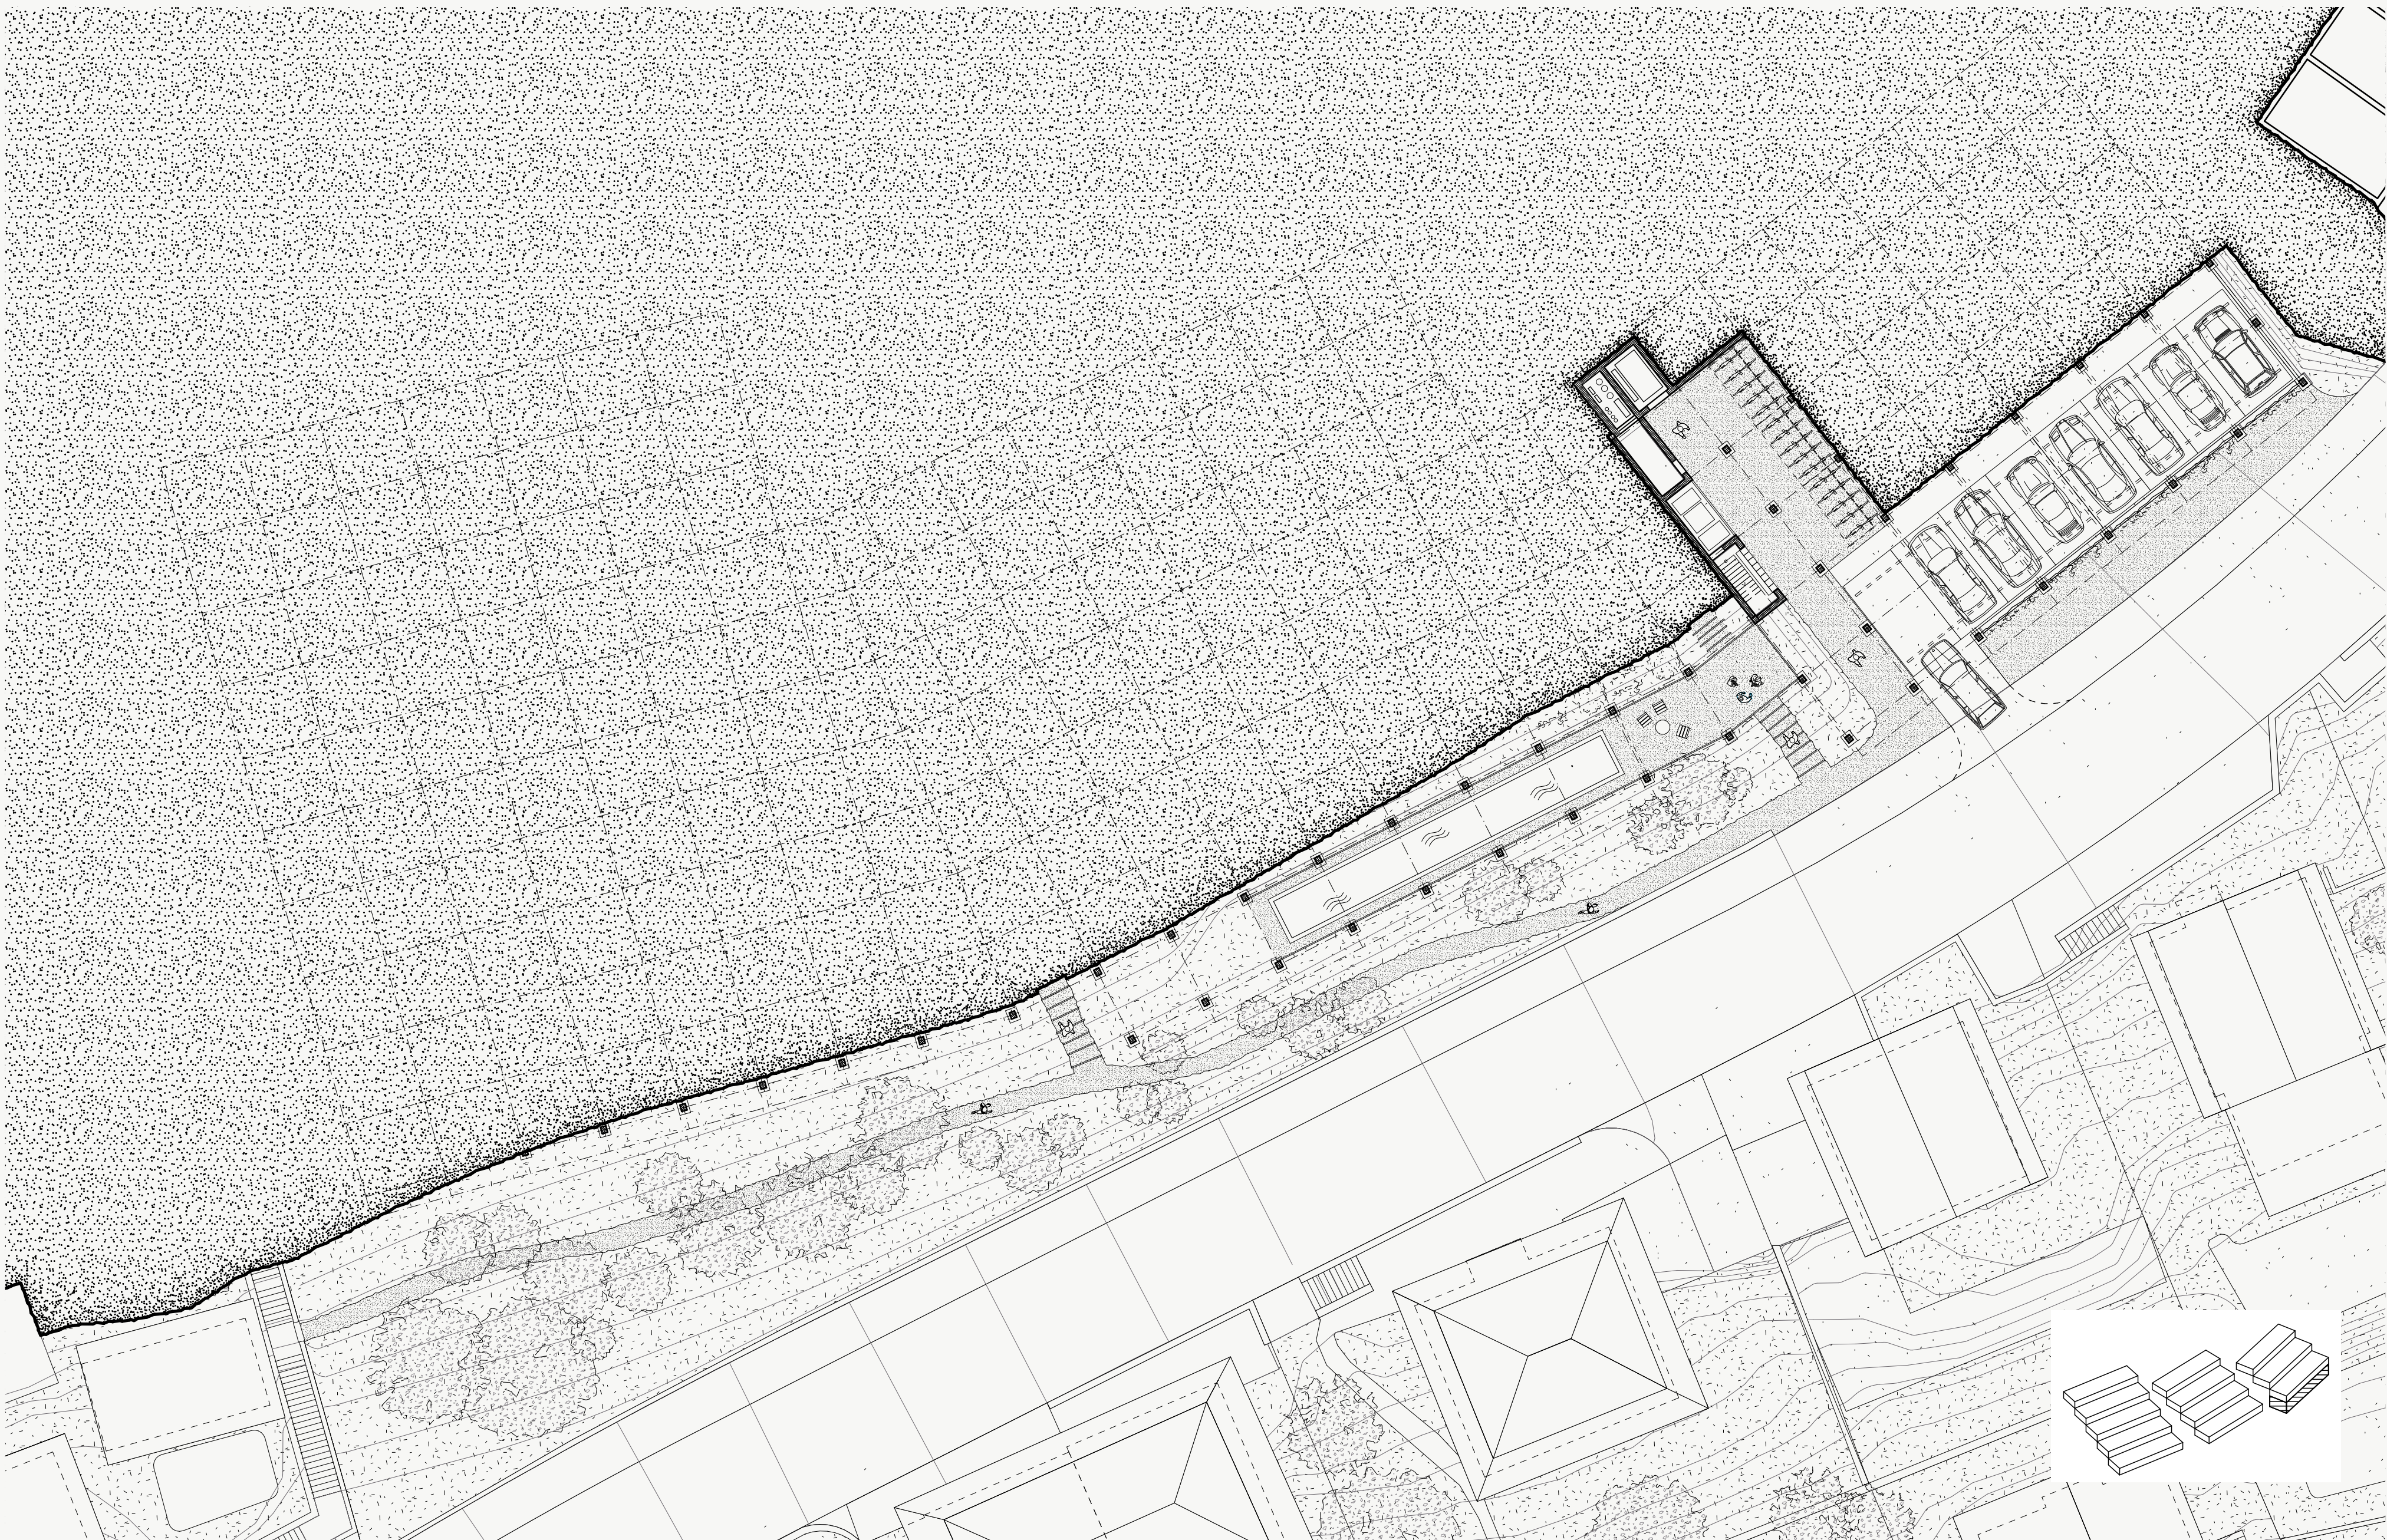

Grundriss Ebene 0 1:200